

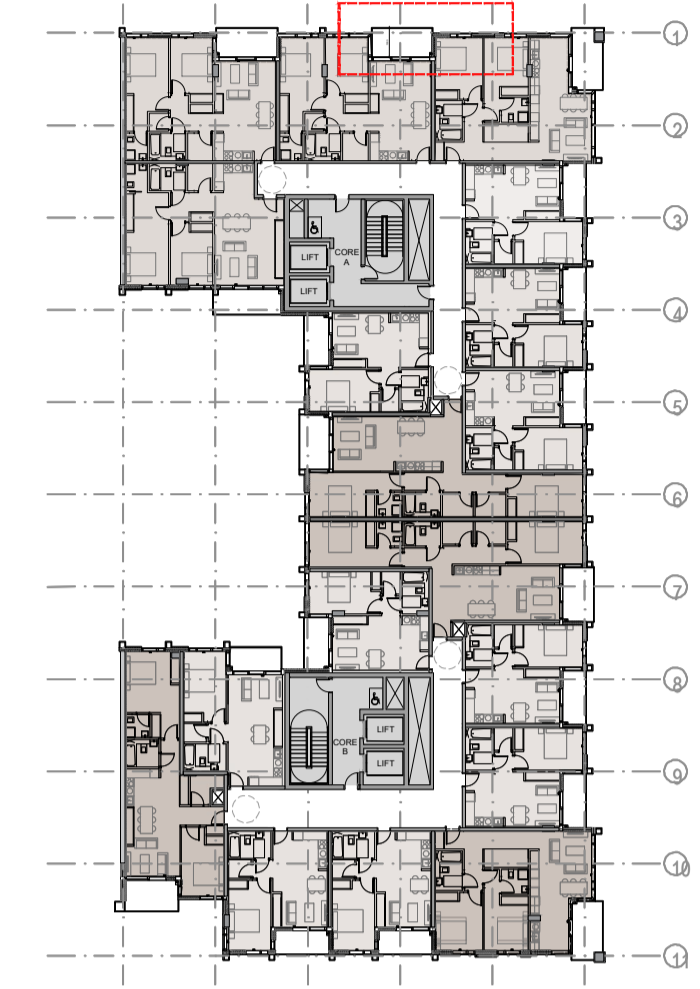


ALL DIMENSIONS TO BE CHECKED ON SITE
NO DIMENSIONS TO BE SCALED FROM THIS DRAWING
THIS DRAWING IS TO BE READ IN CONJUNCTION WITH
RELEVANT CONSULTANTS DRAWINGS

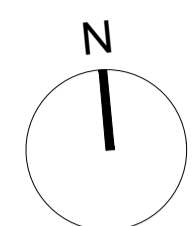

KEY PLAN 1:500

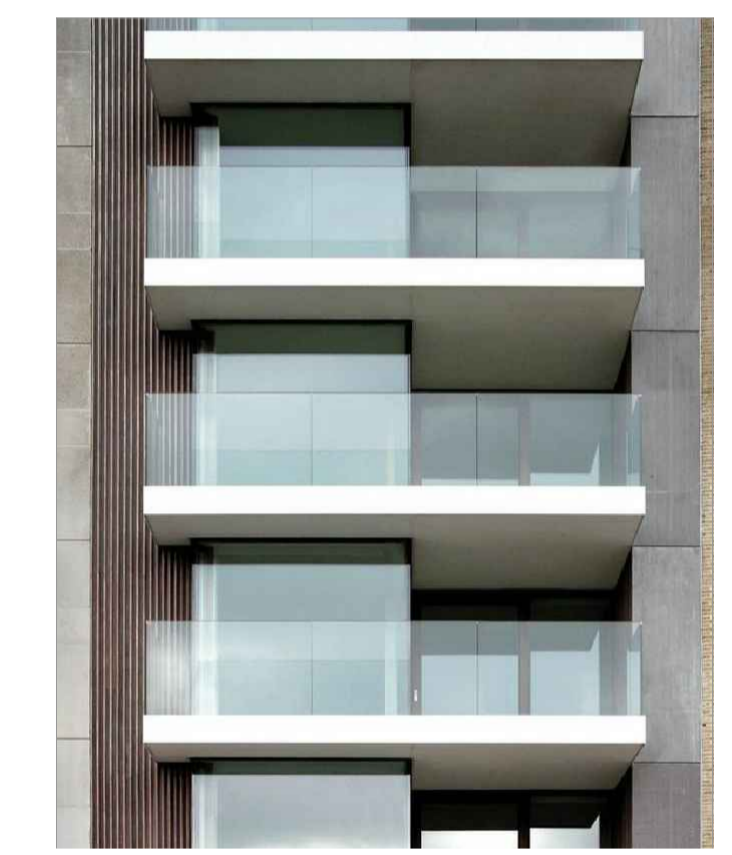

MATERIALS REFERENCE

1	08/01/2021	SHD Planning Application	OS	AD
REV	DATE	DESCRIPTION	CHKD	DRN

PLANNING

Henry J Lyons

Architecture + Interiors +353 1 888 3333 51-54 Pearse Street
henryjlyons.com info@henryjlyons.com Dublin D02 KA66

CLIENT
Waterside Block 9
Developments Limited

PROJECT
WATERFRONT
~ South Central ~ SHD Scheme


JOB NUMBER: 950527
DATE: January 2021
SCALE: 1:50 @A1
DRAWN: AD
CHECKED: OS
FILE NAME: P5000 Block A Facade Details

DRAWING
Block A
Proposed Facade Details


BLOCK	DRAWING NUMBER	ZONE	REVISION
-------	----------------	------	----------

P5000 1

© Henry J Lyons




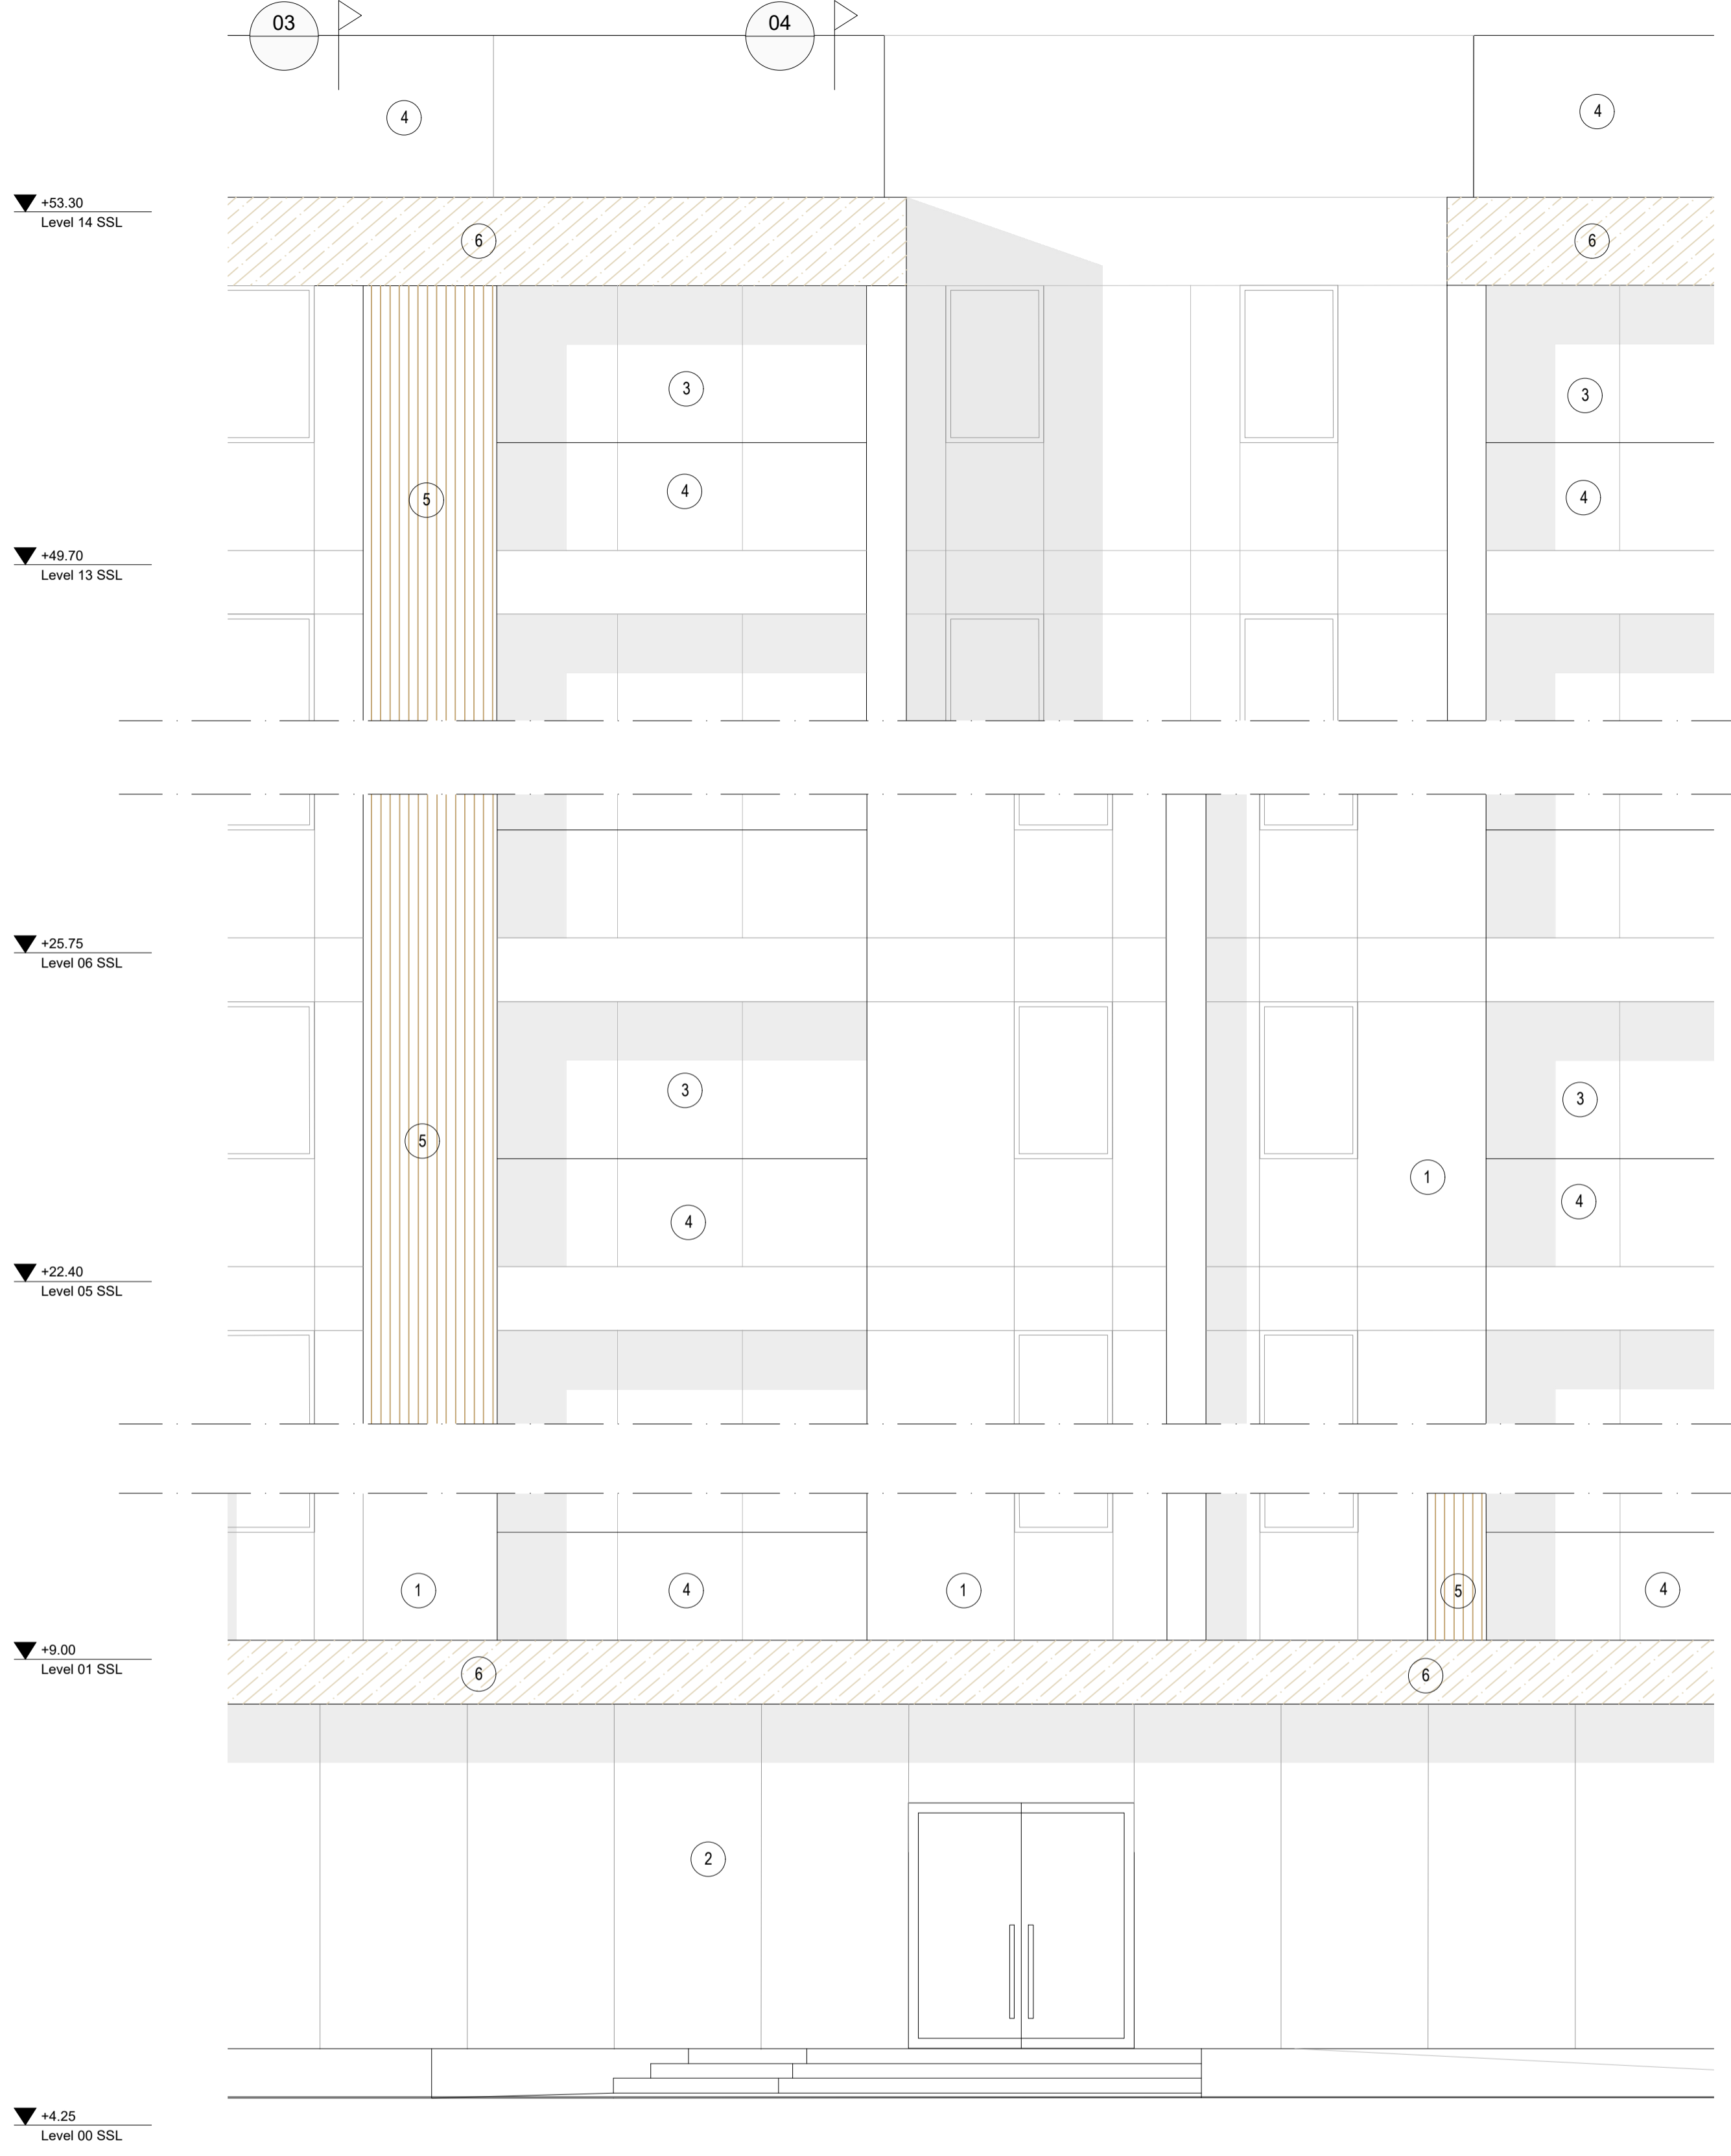


01 FACADE TYPICAL BAY STUDY - ELEVATION
1:50




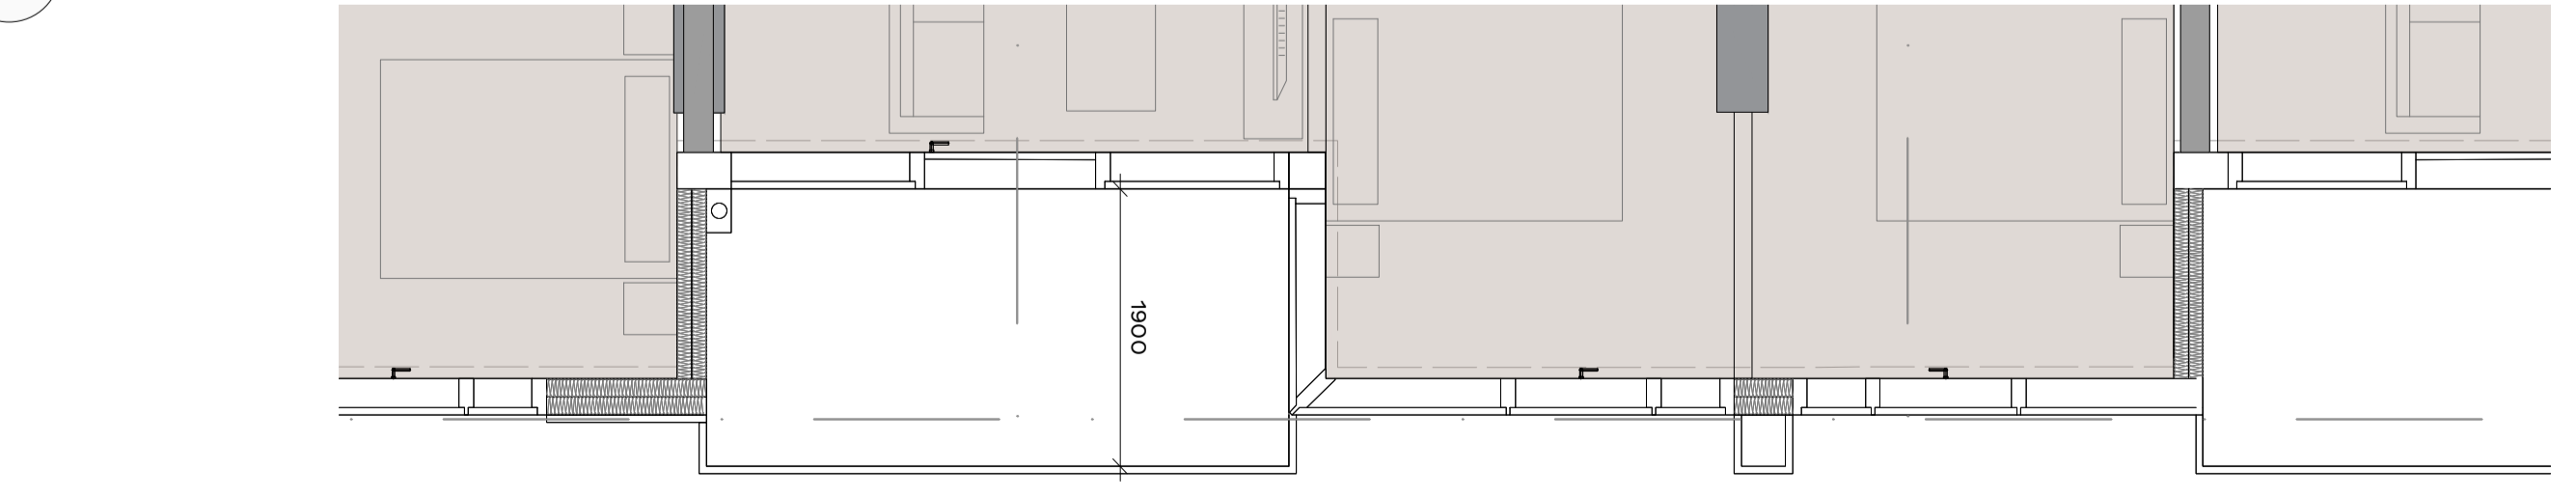


02 FACADE BAY STUDY - TYPICAL FLOOR PLAN
1:50

- MATERIALS LEGEND
- 1 VISION GLAZING
 - 2 SHOPFRONT GLAZING
 - 3 SLIDING DOORS
 - 4 GLASS BALUSTRADE
 - 5 BRONZE FLUTED PANELS
 - 6 STONE CLADDING

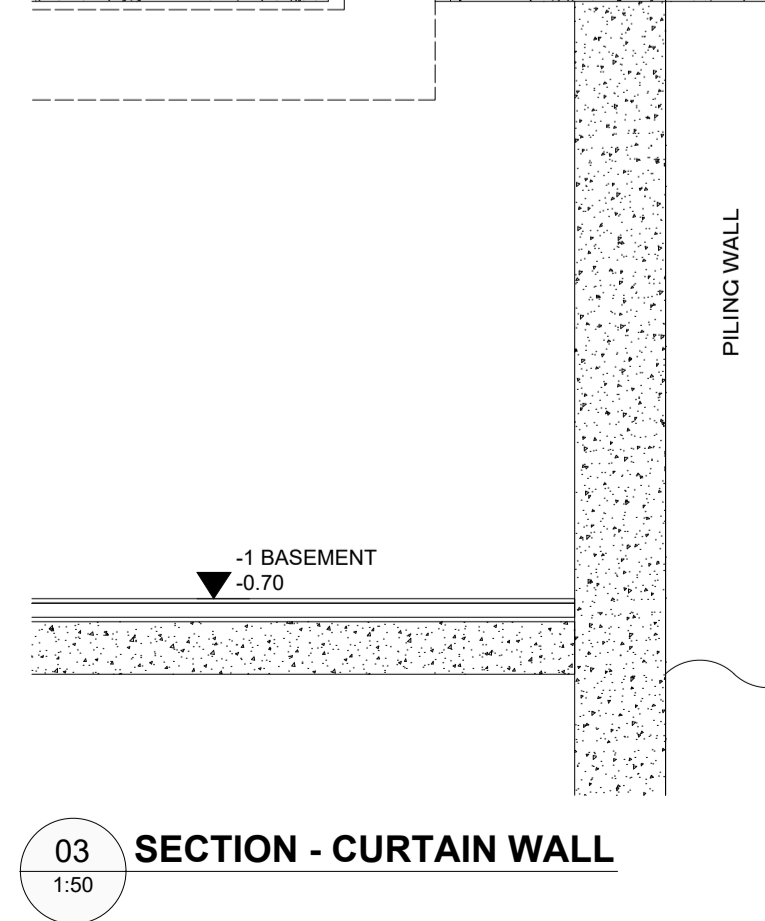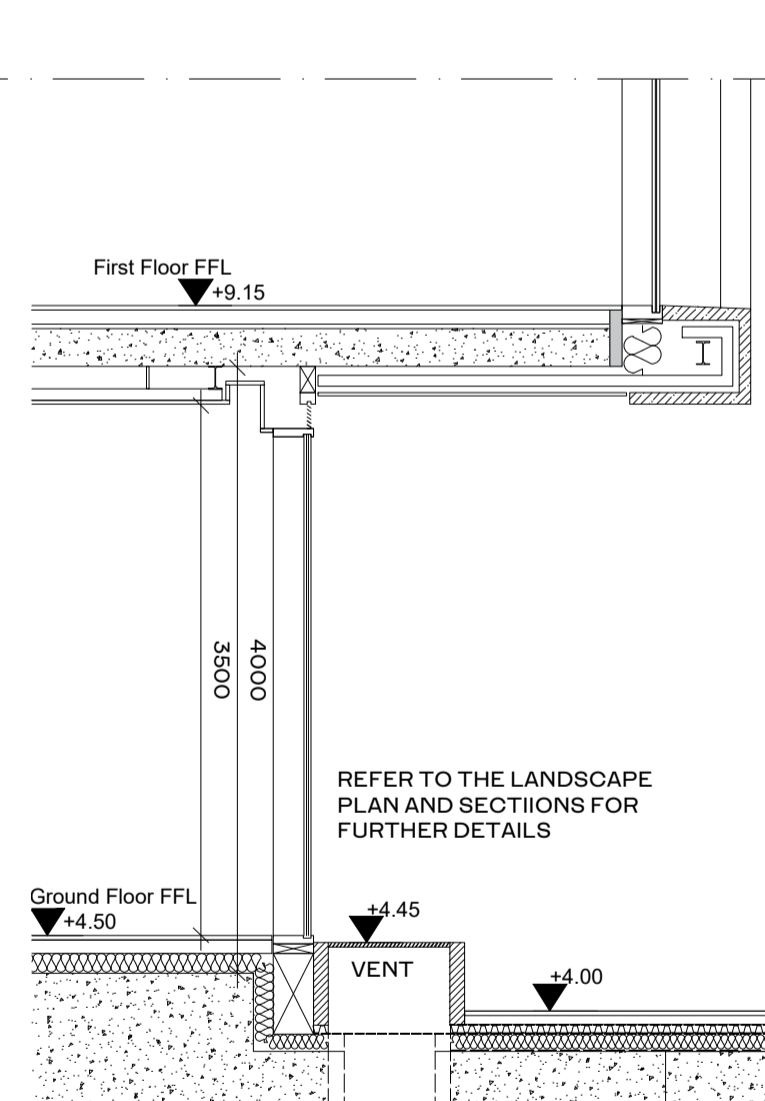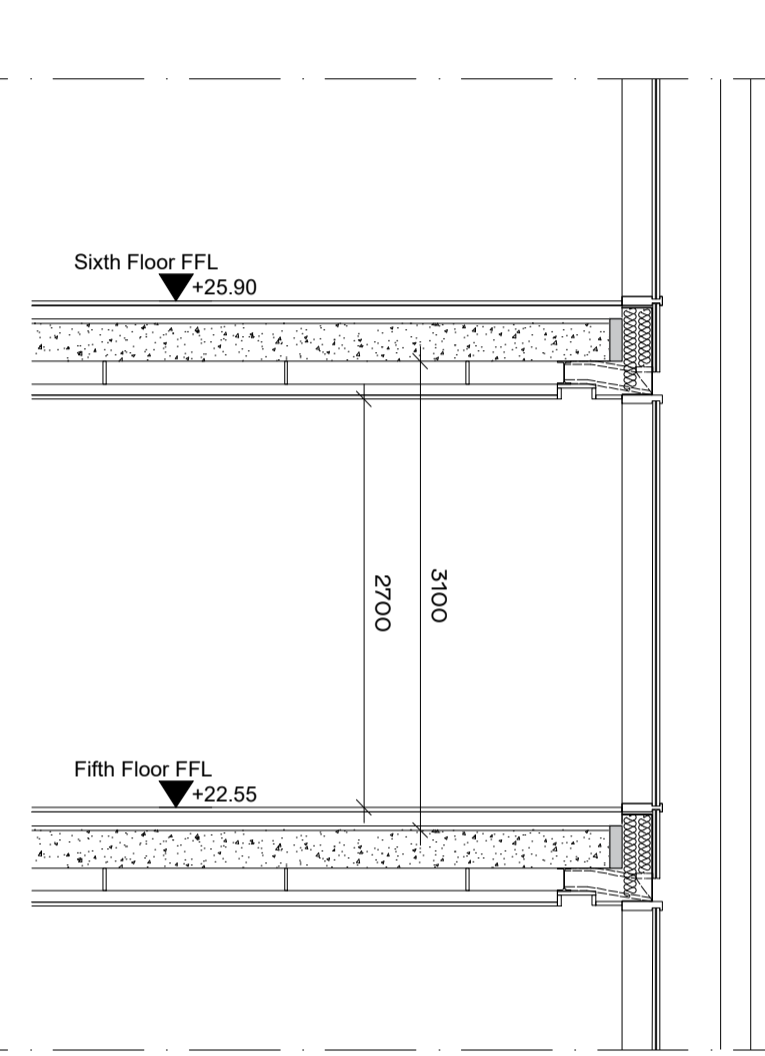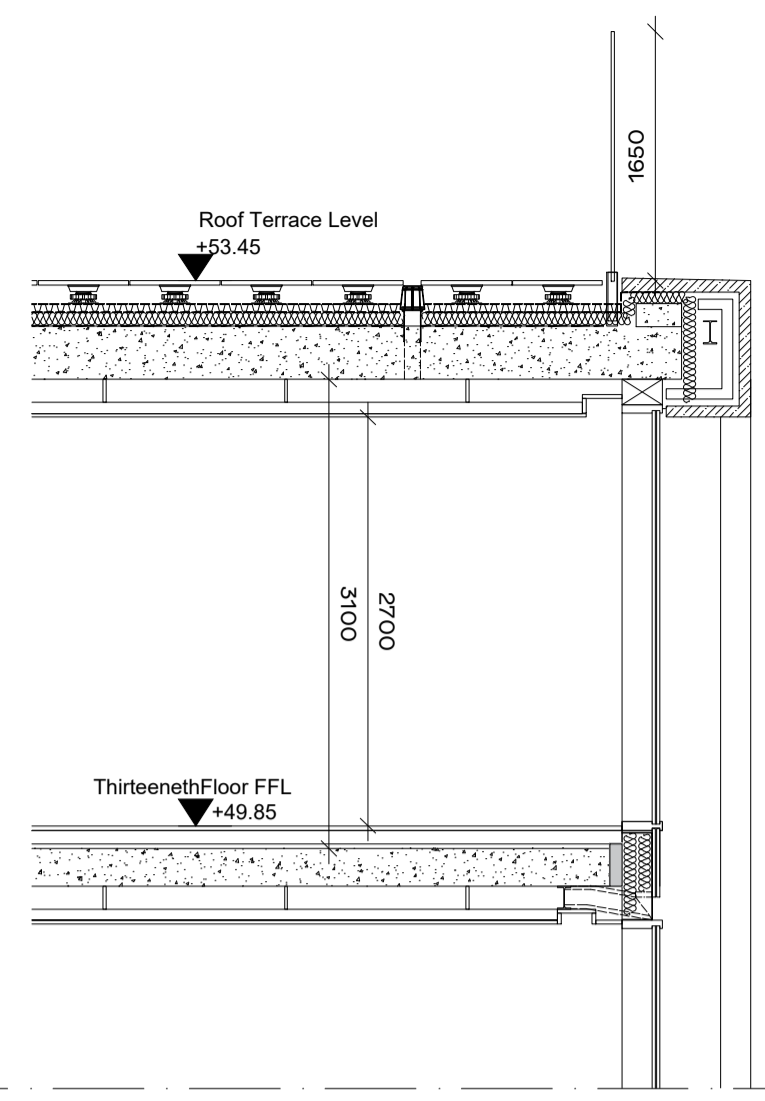

03 SECTION - CURTAIN WALL
1:50

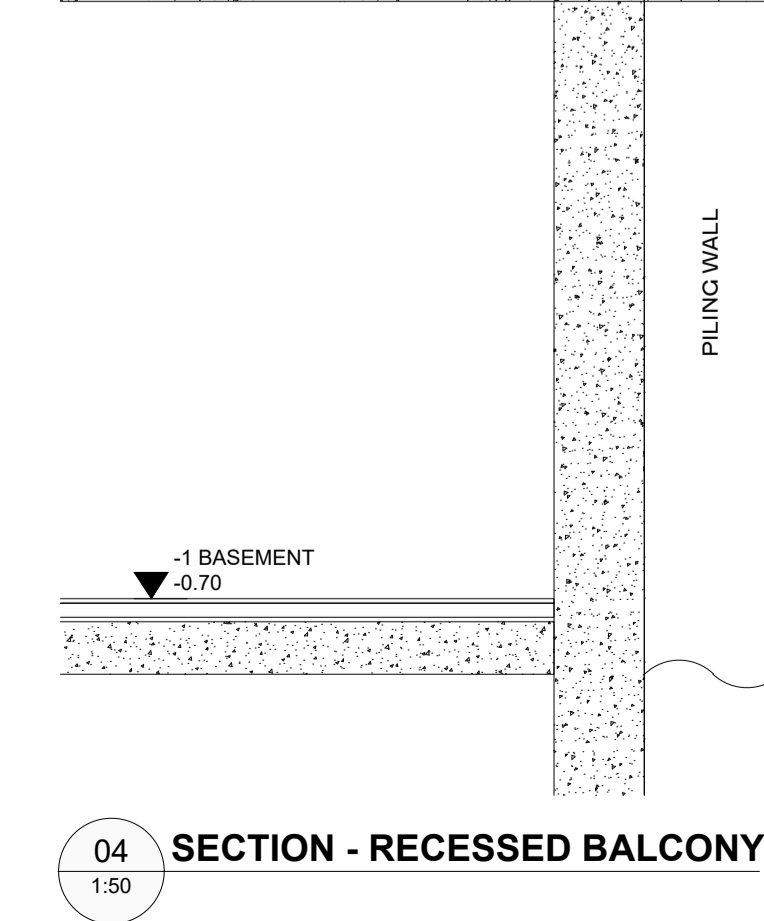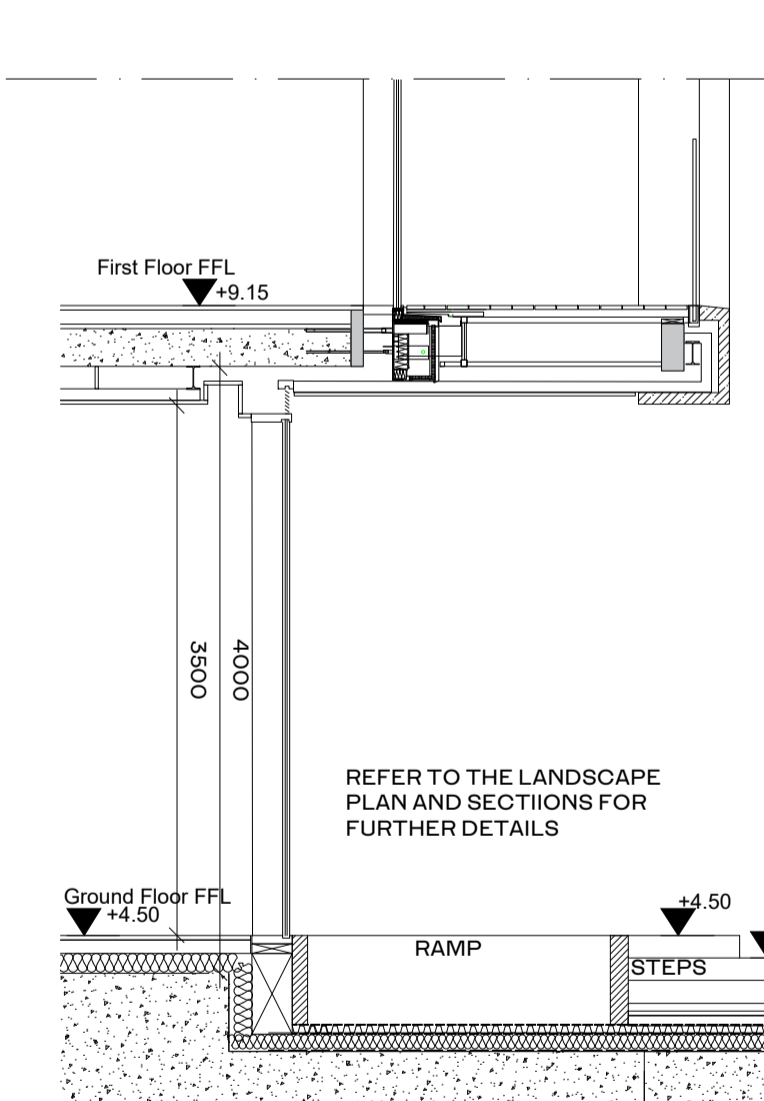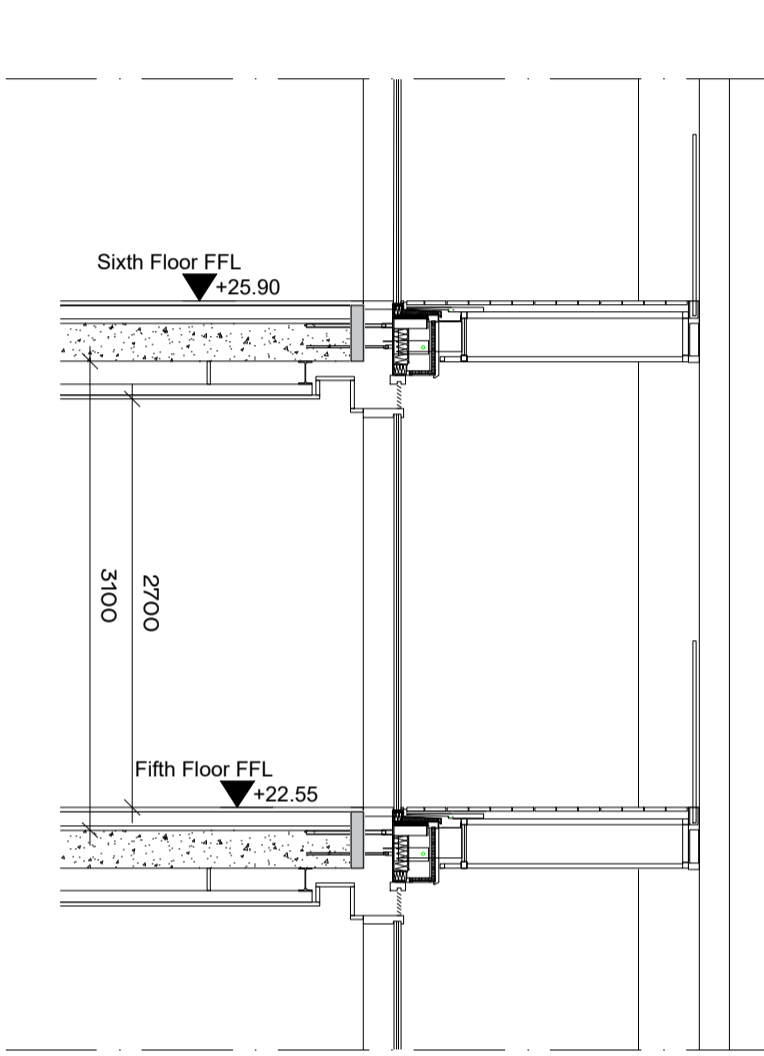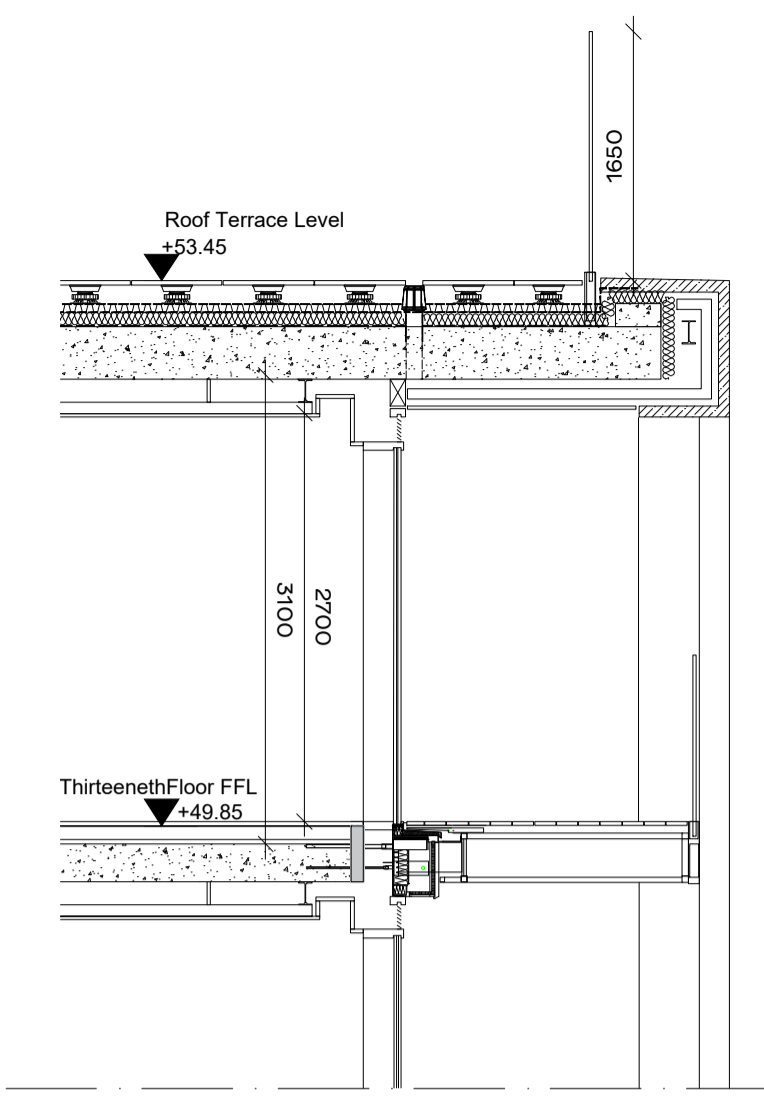

04 SECTION - RECESSED BALCONY
1:50