

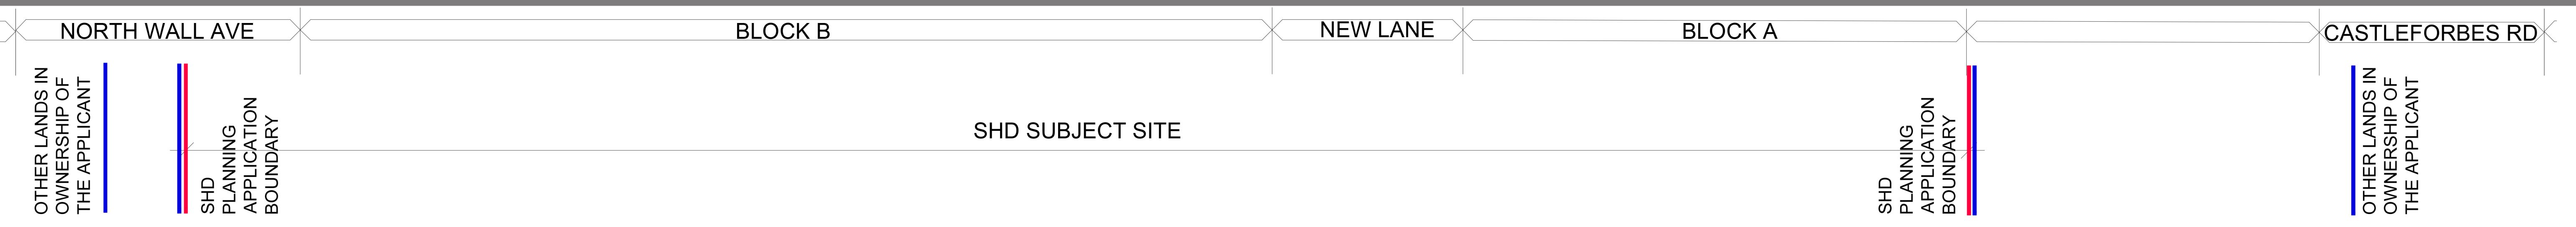
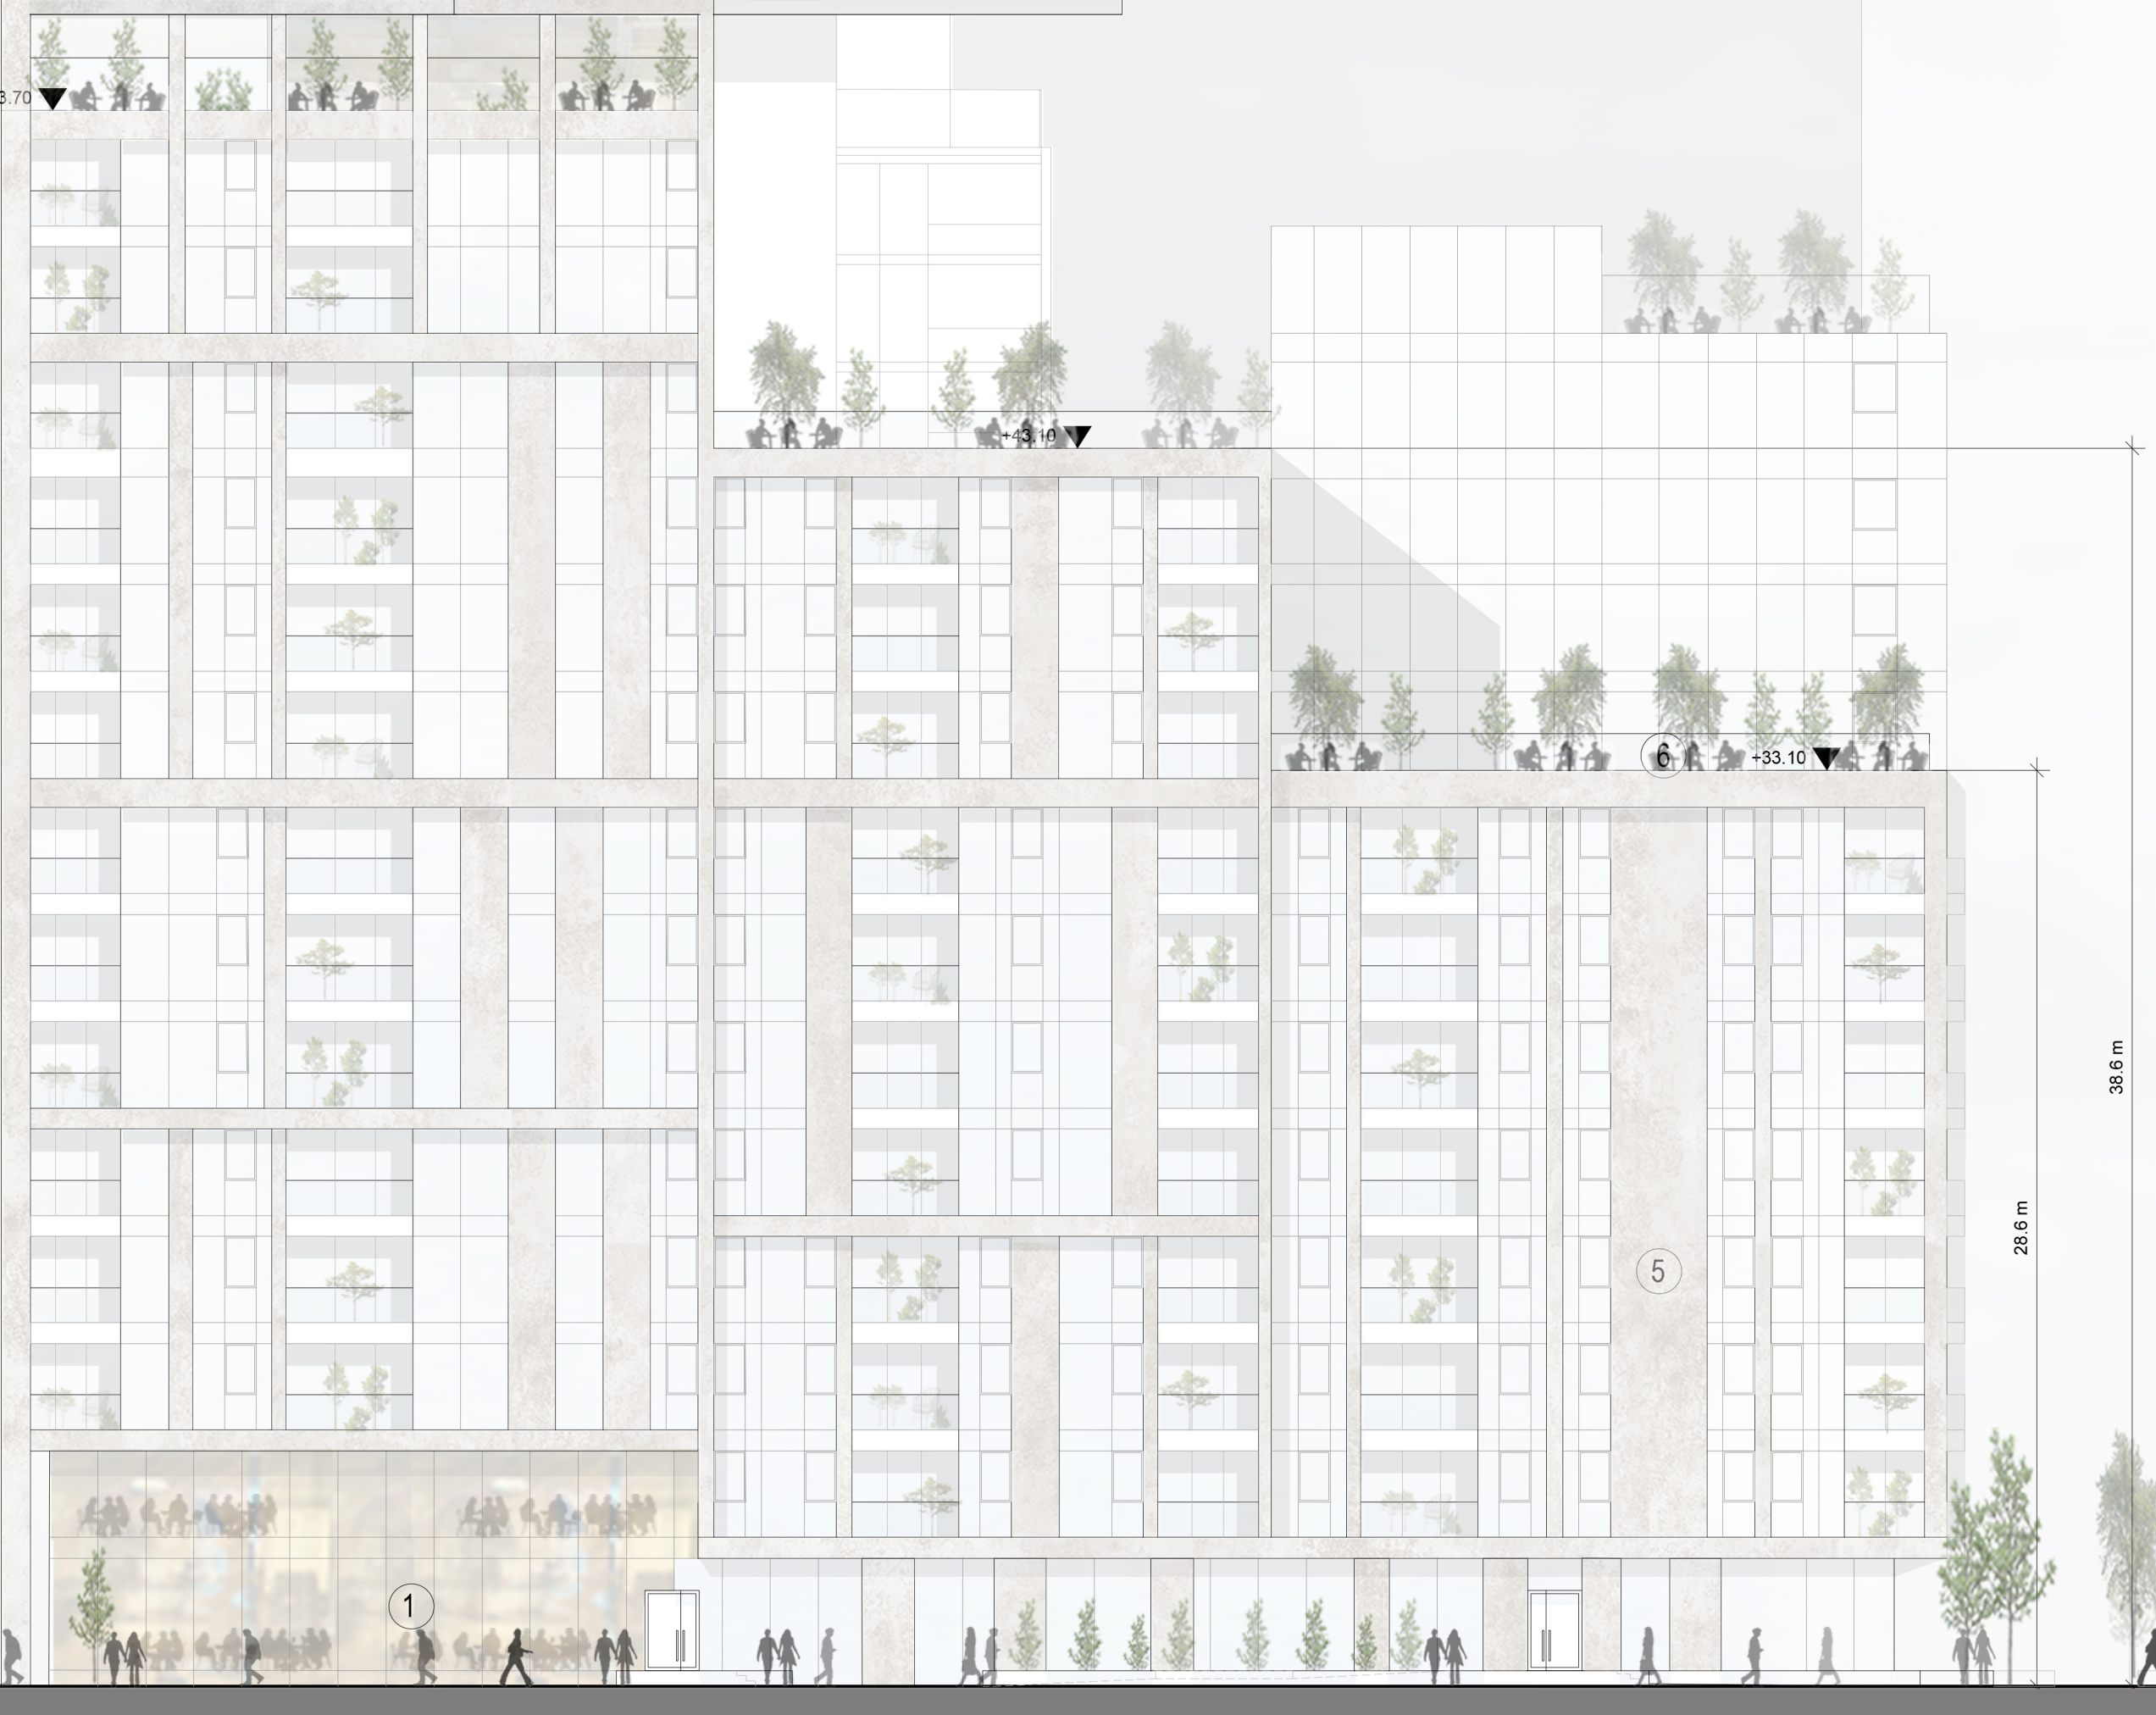
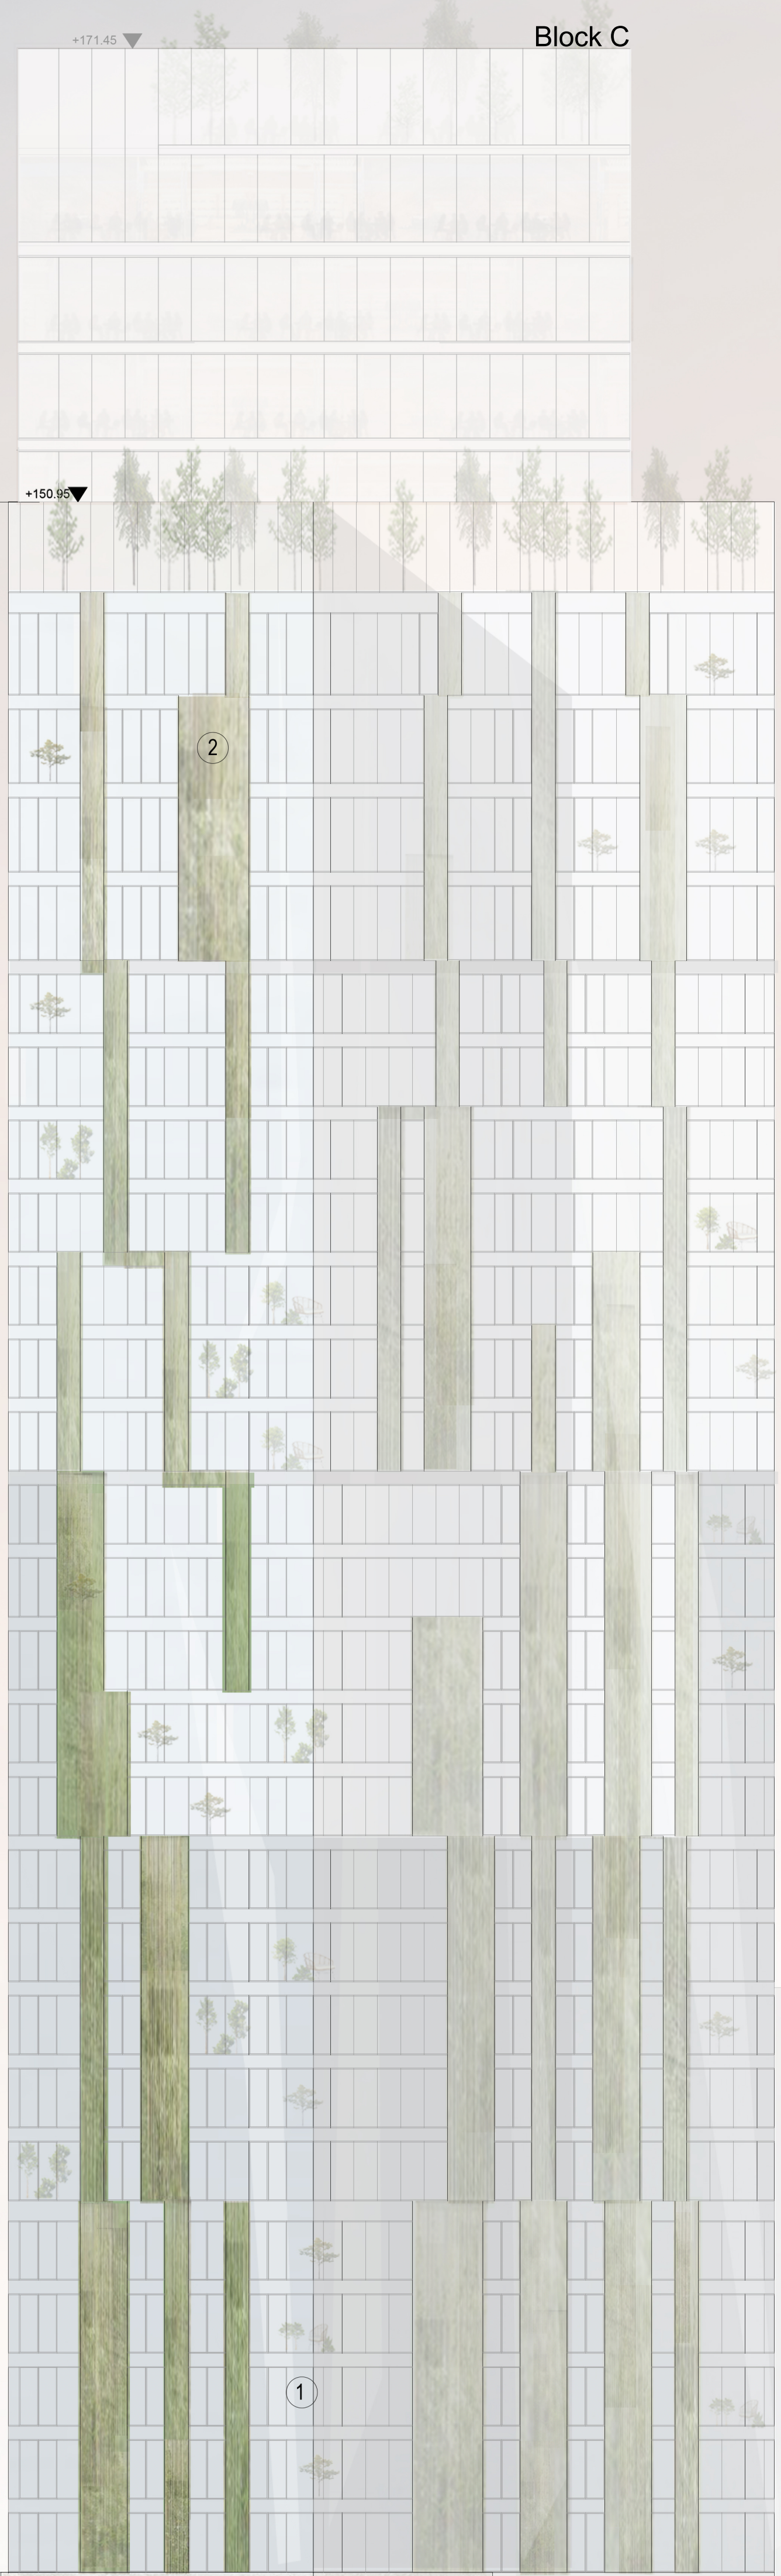


NOTE
ALL DIMENSIONS TO BE CHECKED ON SITE
NO DIMENSIONS TO BE SCALED FROM THE DRAWING
THIS DRAWING IS TO BE READ IN CONJUNCTION WITH
RELEVANT CONSULTANTS DRAWINGS

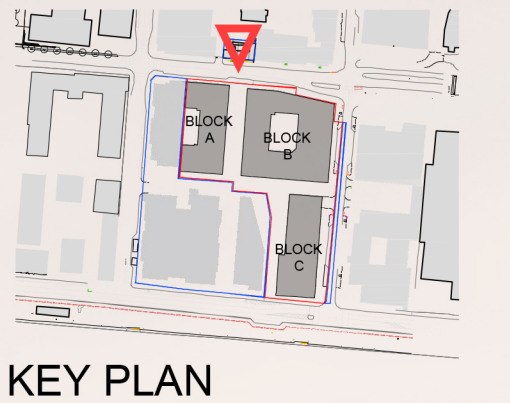

REV	DATE	DESCRIPTION	CHECK	APP
5	05/01/2021	SHD Planning Application	HC	NP
4	05/01/2021	DMAT SHD Planning Application	HC	NP
3	05/11/2020	DMAT SHD Planning Application	HC	NP
2	05/08/2020	DMAT SHD Submission	HC	NP
1	20/11/2019	SHD Consultation Report	HC	CF

The elevations in context are showing spot heights in relation to surrounding buildings.
Ground floor levels from OS datum level for the contextual buildings are not available and for comparison reasons, for heights of all buildings, levels shown are based off a datum of +4.50
Sections reflect the same approach for consistency
Spot heights on buildings taken from a ground floor datum level of +4.50

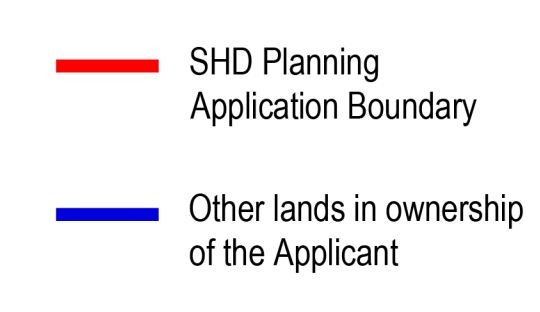

MATERIALS LEGEND

①	VISION GLAZING
②	GREEN PANELS
③	NON-VISION GLAZING
④	BRONZE FLUTED PANELS
⑤	STONE CLADDING
⑥	GLASS BALUSTRADE

APPLICATION REFERENCE NO.: ABP-306158-19
PLANNING

Henry J Lyons
Architectural & Interiors | 053 1 888 3233 | 21-24 Powers Street, Dublin D02 XA68
hjl@henryjlyons.com

Client: **Waterside Block 9 Developments Limited**

Project: **Waterfront South Central - SHD Scheme**

JOB NUMBER	DATE	SCALE	DRAWN	CHECKED	FILE NAME
955522	January 2021	1:200 @A3	NP	HC	P2001 North Elevation - Mayor Street

DRIVING
North Elevation
Mayor Street

BLOCK	DRAWING NUMBER	ZONE	REVISION
	P2001-1		5

© Henry J Lyons
T:\jobs\90-950527 City Block 9 Residential\CAD\Design\2000 Elevations