



NOTE
ALL DIMENSIONS TO BE CHECKED ON SITE
NO DIMENSIONS TO BE SCALED FROM THE DRAWING
THIS DRAWING IS TO BE READ IN CONJUNCTION WITH
RELEVANT CONSULTANTS DRAWINGS

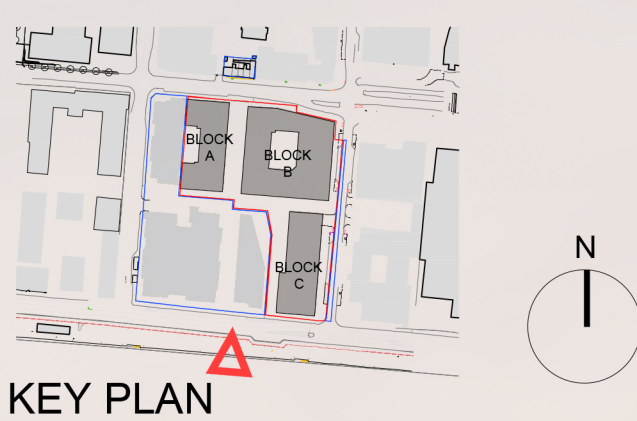

CASTLEFORBES RD BLOCK A & B NEW LANE BLOCK C NORTH WALL AVE

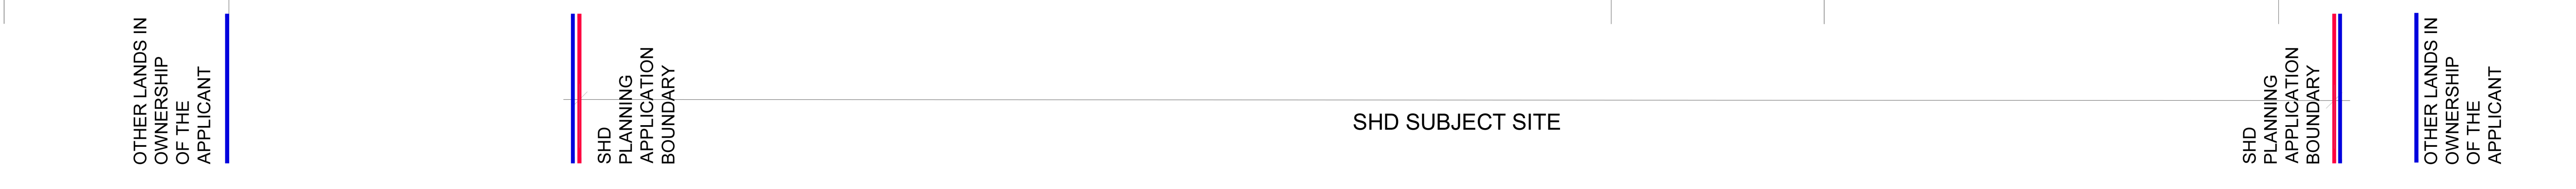

REV	DATE	DESCRIPTION	CHKD	APP
1	15/01/2021	SHD Planning Application	HC	HP
2	15/01/2021	DRAFT SHD Planning Application	HC	HP
3	18/11/2022	DRAFT SHD Planning Application	HC	HP
4	19/05/2023	DRAFT SHD Submission	HC	HP
5	26/11/2024	SHD Consultation Response	HC	CF

The elevations in context are showing spot heights in relation to surrounding buildings.
Ground floor levels from OS datum level for the contextual buildings are not available and for comparison reasons, heights of all buildings, levels shown are based off a datum of +4.50
Sections reflect the same approach for consistency
Spot heights on buildings taken from a ground floor datum level of +4.50

SHD Planning Application Boundary
Other lands in ownership of the Applicant

- MATERIALS LEGEND**
- ① VISION GLAZING
 - ② GREEN PANELS
 - ③ NON-VISION GLAZING
 - ④ BRONZE FLUTED PANELS
 - ⑤ STONE CLADDING
 - ⑥ GLASS BALUSTRADE

APPLICATION REFERENCE NO.: ABP-306158-19
PLANNING

Henry J Lyons
Architects & Interiors
01 888 3233
hjl@henryjlyons.com

01 54 Parnass Street
DUBLIN D02 XA68

CLIENT
**Waterside Block 9
Developments Limited**

PROJECT
**Waterfront South Central -
SHD Scheme**

JOB NUMBER: 902027
DATE: January 2021
SCALE: 1:200 @A0
DRAWN: CF
CHECKED: JSC
FILE NAME: P2002 South Elevation - North Wall Quay

DRAWING
**South Elevation
North Wall Quay**

BLOCK DRAWING NUMBER: **P2002-1** ZONE: **5**

© Henry J Lyons
T:\jobs\90-950527 City Block 9 Residential\CAD\Design\2000 Elevations