
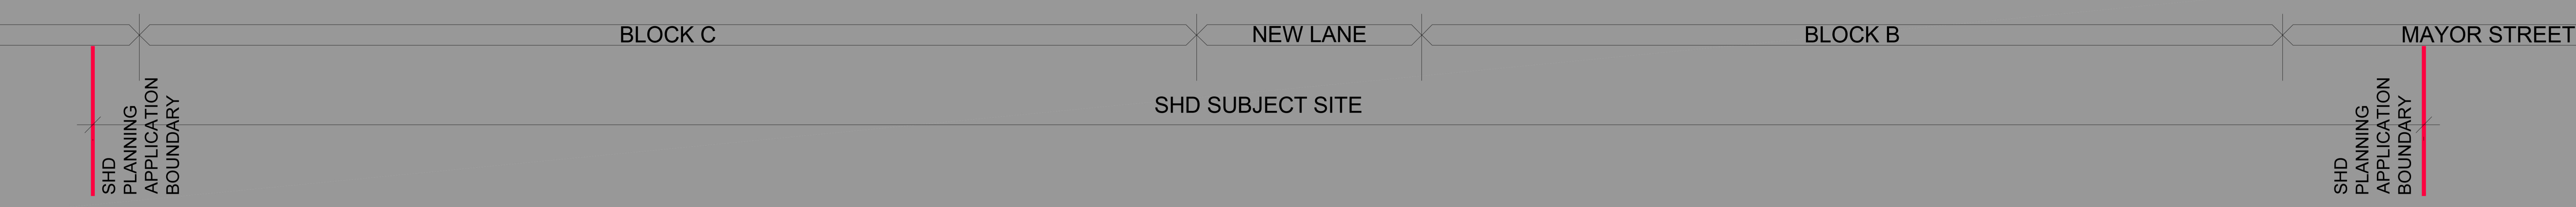


NOTE
ALL DIMENSIONS TO BE CHECKED ON SITE
NO DIMENSIONS TO BE SCALED FROM THIS DRAWING
THIS DRAWING IS TO BE READ IN CONJUNCTION WITH
RELEVANT CONSULTANTS DRAWINGS

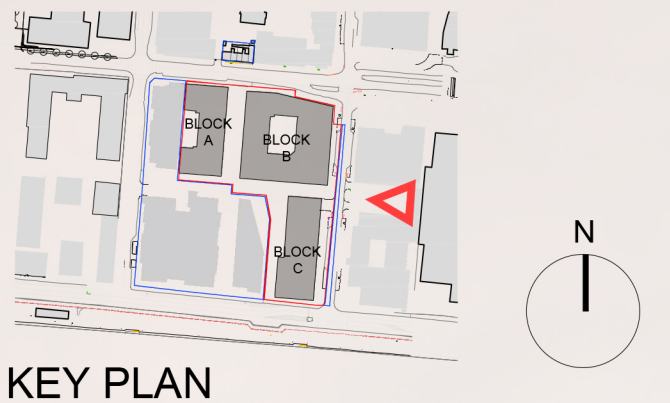

REV	DATE	DESCRIPTION	CHKD	DRN
5	10/01/2021	SHD Planning Application	OC	NP
4	08/01/2021	DMAT SHD Planning Application	OC	NP
3	01/10/2020	DMAT SHD Planning Application	OC	NP
2	10/03/2020	DMAT SHD Submission	OC	NP
1	20/10/2019	SHD Consultation Report	OC	CF

The elevations in context are showing spot heights in relation to surrounding buildings.
Ground floor levels from OS datum level for the contextual buildings are not available and for comparison reasons, for heights of all buildings, levels shown are based off a datum of +4.50
Sections reflect the same approach for consistency
Spot heights on buildings taken from a ground floor datum level of +4.50

SHD Planning Application Boundary
Other lands in ownership of the Applicant

MATERIALS LEGEND

1	VISION GLAZING
2	GREEN PANELS
3	NON-VISION GLAZING
4	BRONZE FLUTED PANELS
5	STONE CLADDING
6	GLASS BALUSTRADE

APPLICATION REFERENCE NO.: ABP-306158-19
PLANNING

Henry J Lyons
Architecture + Interiors
+353 1 888 3333
hjl@henryjlyons.com

81-84 Parnass Street
Dublin D02 XA68

CLIENT
Waterside Block 9
Developments Limited

PROJECT
Waterfront South Central -
SHD Scheme

JOB NUMBER	950527
DATE	January 2021
SCALE	1:200 @A3
DRAWN	NP
CHECKED	OC
FILE NAME	P2003 East Elevation - North Wall Avenue

DRAWING

PROJECT	Waterside Block 9 SHD Scheme
BLOCK	26419
DRAWING NUMBER	P2003-1
ZONE	5
REVISION	

East Elevation
North Wall Avenue

T:\jobs\95-950527 City Block 9 Residential\CAD\Design\2000 Elevations