



NOTE  
ALL DIMENSIONS TO BE CHECKED ON SITE  
NO DIMENSIONS TO BE SCALED FROM THIS DRAWING  
THIS DRAWING IS TO BE READ IN CONJUNCTION WITH  
RELEVANT CONSULTANTS DRAWINGS

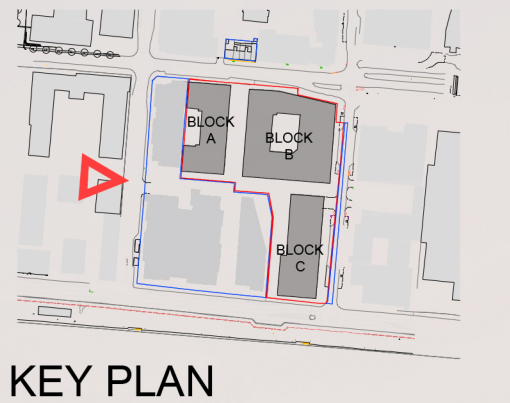

KEY PLAN

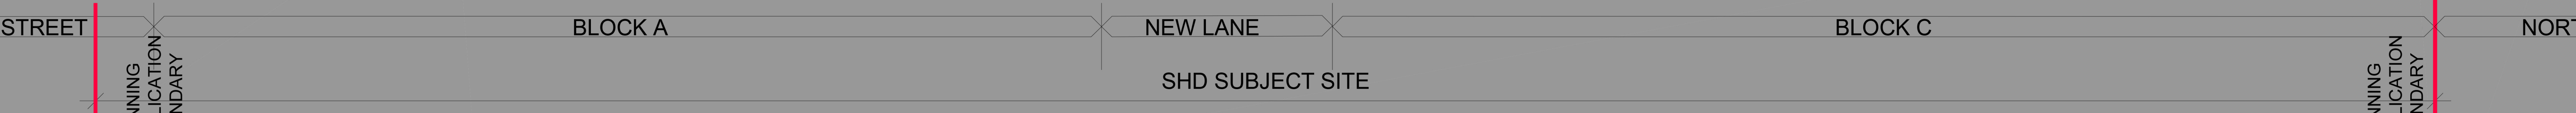

STREET | SHD PLANNING APPLICATION BOUNDARY | BLOCK A | NEW LANE | BLOCK C | SHD SUBJECT SITE | SHD PLANNING APPLICATION BOUNDARY | NORTH

REV	DATE	DESCRIPTION	DRAWN	CHECK
1	15/01/2021	SHD Planning Application	DL	NP
2	08/01/2021	DRAFT SHD Planning Application	DL	NP
3	16/11/2020	DRAFT SHD Planning Application	DL	NP

The elevations in context are showing spot heights in relation to surrounding buildings.  
Ground floor levels from OS datum level for the contextual buildings are not available and for comparison reasons, for heights of all buildings, levels shown are based off a datum of +4.50  
Sections reflect the same approach for consistency  
Spot heights on buildings taken from a ground floor datum level of +4.50

SHD Planning Application Boundary  
Other lands in ownership of the Applicant

**MATERIALS LEGEND**

1	VISION GLAZING
2	GREEN PANELS
3	NON-VISION GLAZING
4	BRONZE FLUTED PANELS
5	STONE CLADDING
6	GLASS BALUSTRADE

APPLICATION REFERENCE NO.: ABP-306158-19  
**PLANNING**  
**Henry J Lyons**  
Architects + Interiors +353 1 888 3333 51-54 Parnass Street Dublin D02 XA68 henryjlyons.com info@henryjlyons.com  
CLIENT: Waterside Block 9 Developments Limited  
PROJECT: Waterfront South Central - SHD Scheme

JOB NUMBER: 000001  
DATE: January 2021  
SCALE: 1:200 @A3  
DRAWN: NP  
CHECKED: DL  
FILE NAME: P2004 West Elevation  
DRAWING: West Elevation  
Castleforbes Road  
BLOCK: DRAWING NUMBER: P2004 ZONE: REVISION: 3  
© Henry J Lyons