


SITE OF CONCURRENT PLANNING APPLICATION AS INDICATED ON DWG No. P0003
 Note: Footprints of buildings on this adjoining site are for indicative purposes only and are subject to a separate SDZ planning application

NOTE:
 ALL DIMENSIONS TO BE CHECKED ON SITE
 NO DIMENSIONS TO BE SCALED FROM THIS DRAWING
 THIS DRAWING IS TO BE READ IN CONJUNCTION WITH RELEVANT CONSULTANTS DRAWINGS
 ANY PROPOSALS EXTERNAL TO THE REDLINE ARE INDICATIVE ONLY.

- ▬ SHD Planning Application Boundary
- ▬ Other lands in ownership of the Applicant
- 1 Bedroom apartment
- 2 Bedrooms apartment

Refer to Cameo plans for landscape material reference

NOTE:
 - LEVELS SHOWN RELATE TO OS DATUM LEVELS

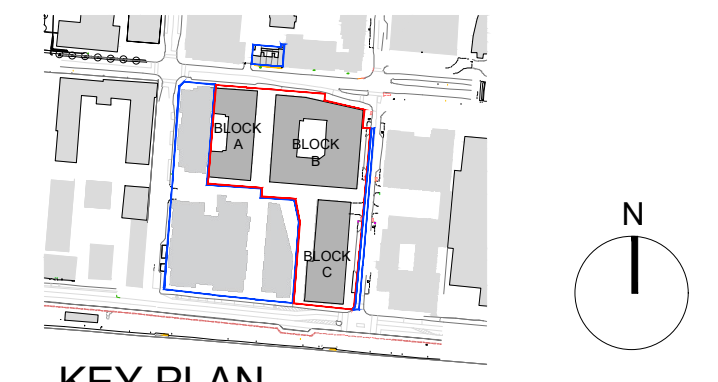

KEY PLAN

NOTE:
 ALL DIMENSIONS TO BE CHECKED ON SITE
 NO DIMENSIONS TO BE SCALED FROM THIS DRAWING
 THIS DRAWING IS TO BE READ IN CONJUNCTION WITH RELEVANT CONSULTANTS DRAWINGS.

| REV | DATE | DESCRIPTION | CHKD | DRN |
|-----|------------|--------------------------------|------|-----|
| 7 | 15/01/2021 | SHD Planning Application | GC | NP |
| 6 | 08/01/2021 | DRAFT SHD Planning Application | GC | NP |
| 5 | 27/05/2020 | ABP Response Issue | GC | NP |
| 4 | 24/04/2020 | Issued for information | GC | NP |
| 3 | 29/11/2019 | SHD Consultation Request | GC | NP |
| 2 | 21/11/2019 | DRAFT SHD Submission | GC | NP |
| 1 | 12/11/2019 | DRAFT SHD Submission | GC | NP |

APPLICATION REFERENCE NO.: ABP-306158-19
PLANNING

Henry J Lyons
 Architecture + Interiors +353 1 888 3333 51-54 Pearse Street
 henryjlyons.com info@henryjlyons.com Dublin D02 KA66

CLIENT
**Waterside Block 9
 Developments Limited**

PROJECT
**Waterfront ~South Central~
 SHD Scheme**

JOB NUMBER: 950527
 DATE: January 2021
 SCALE: 1:200 @A0
 DRAWN: NP
 CHECKED: GC
 FILE NAME: P 1023 Thirteenth Floor Plan

DRAWING
Thirteenth Floor Level 13

| BLOCK | DRAWING NUMBER | ZONE | REVISION |
|-------|----------------|------|----------|
| | P1023 | | 7 |