



North Elevation
1:200

- Selected glass railing
- Selected render to selected colour on inset walls or walls facing another wall
- Selected doors to selected colour to contrast the white brick
- Selected perforated brick wall to match colour of Character Area 03 - Village
- Selected doors to selected colour to contrast the white brick




Section 1 - 1
1:200



East Elevation
1:200

- Selected capping to selected colour to match window and door frames
- Selected white brick to match Character Area 03 - Village
- Selected window to selected colour to contrast the white brick
- Selected glass railing
- Selected perforated brick wall to match colour of Character Area 03 - Village
- Selected doors to selected colour to contrast the white brick

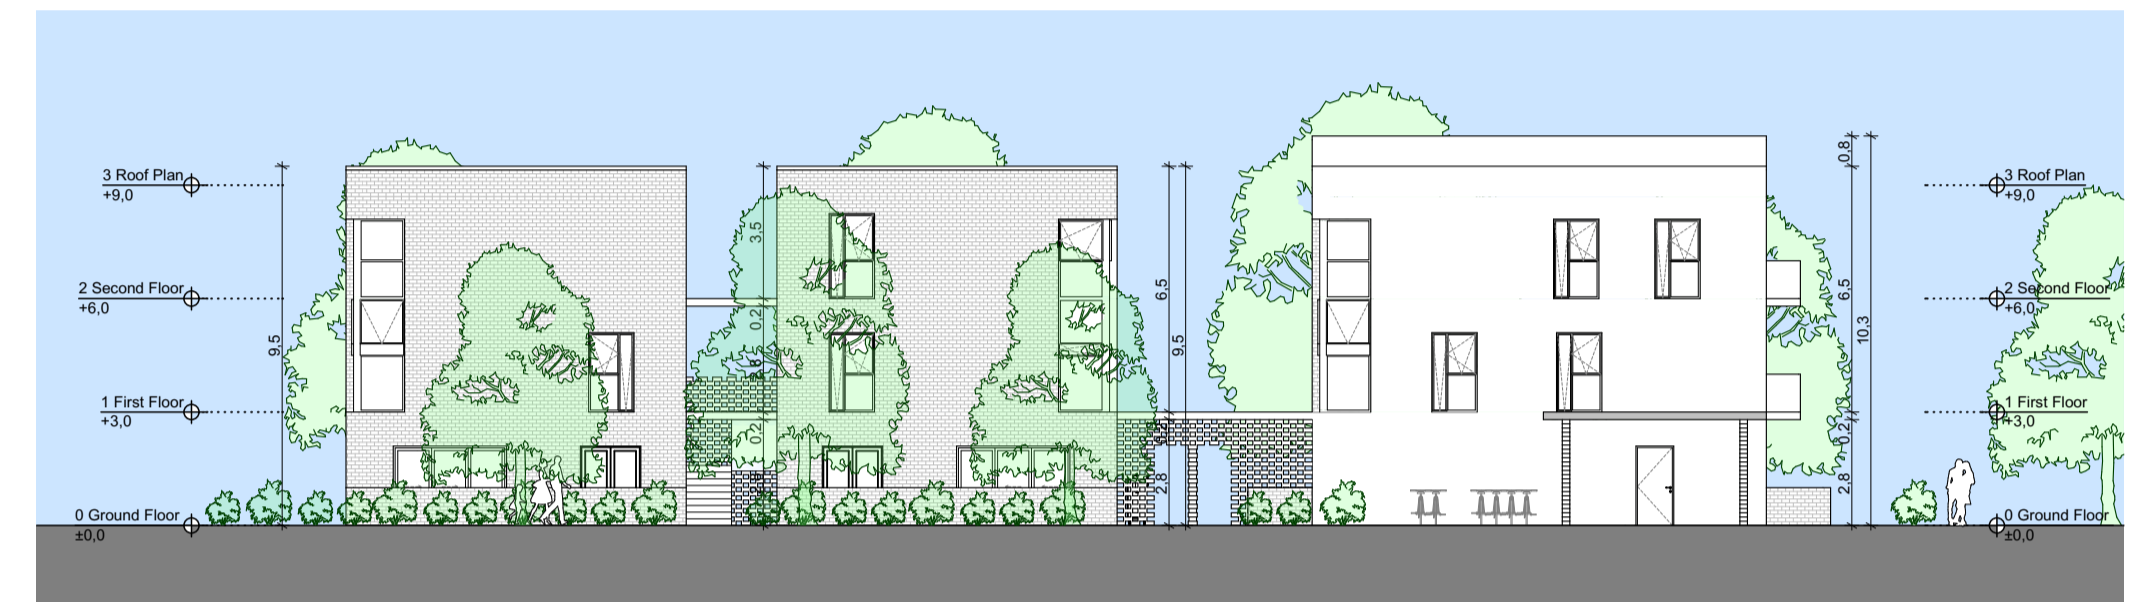

Section 2 - 2
1:200



South Elevation
1:200

- Selected capping to selected colour to match window and door frames
- Selected render to selected colour on inset walls or walls facing another wall
- Selected white brick to match Character Area 03 - Village
- Selected window to selected colour to contrast the white brick
- Selected glass railing
- Selected doors to selected colour to contrast the white brick
- Selected glass railing
- Selected perforated brick wall to match colour of Character Area 03 - Village
- Selected doors to selected colour to contrast the white brick



West Elevation
1:200

- Selected capping to selected colour to match window and door frames
- Selected render to selected colour on inset walls or walls facing another wall
- Selected white brick to match Character Area 03 - Village
- Selected window to selected colour to contrast the white brick
- Selected glass railing
- Selected window to selected colour to contrast the white brick
- Selected doors to selected colour to contrast the white brick



Layout ID:	D1408-19-PL50	Scale:	AS SHOWN
Project:	Lissywollen, Athlone	Job No.:	1408/19
Drawing Name:	BLOCK K - Sections and Elevations	Series:	Apartment Blocks
		Date:	February 2021
		Status:	Planning