




REAR ELEVATION

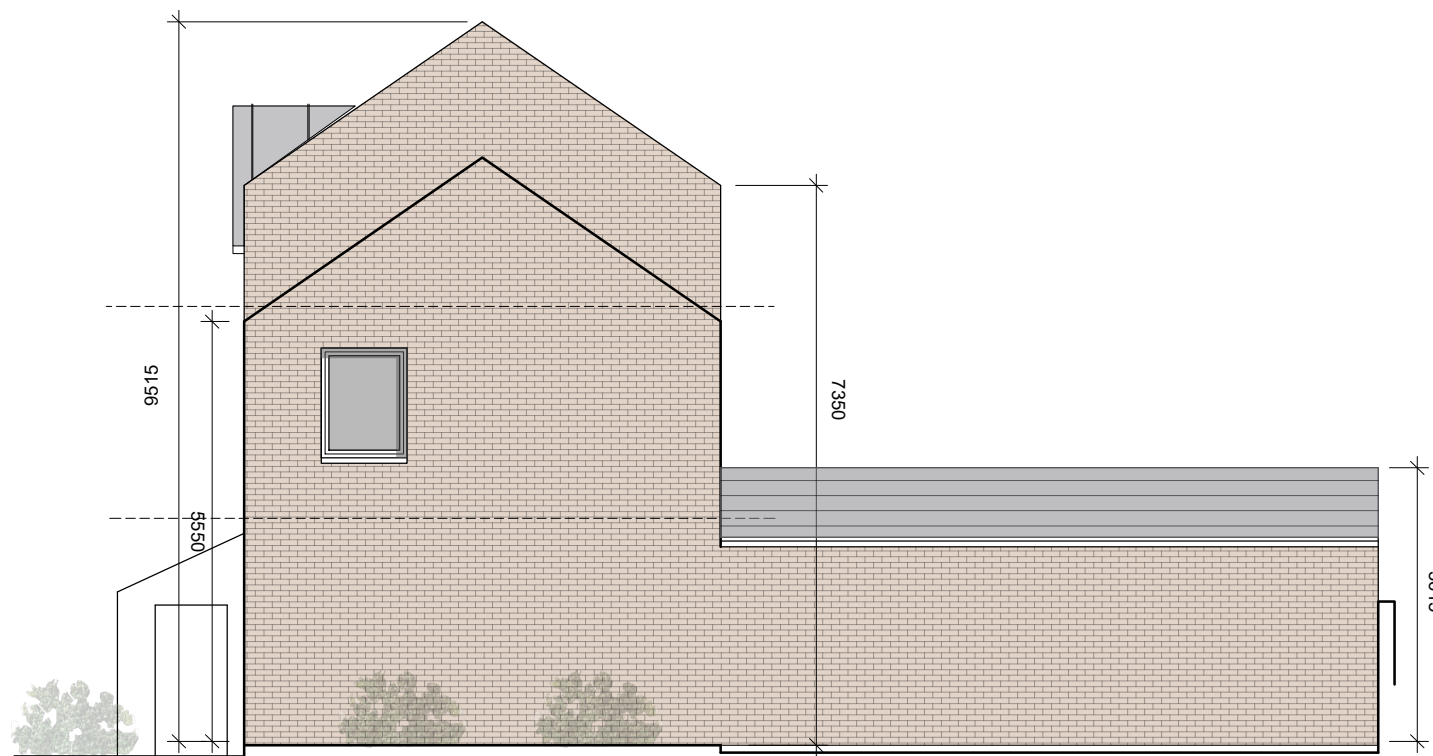

GABLE ELEVATION

- © This drawing is copyright.
 1 Do not scale this drawing.
 2 Errors and omissions to be immediately notified to Architect.
 3 All dimensions to be checked on site.
 4 To be read with relevant Engineers drawings.

Notes:

- All dimensions in millimetres
- No north point shown as orientation varies. See site layout plan.

External Finishes:

Roof:
 Clay or concrete tiles or slates with solar thermal or photovoltaic panels subject to orientation and detailed design.

Walls:
 Selected facing brick or smooth painted render finish as shown.

Windows:
 uPVC, aluminium or timber framed

Selected seamed metal to dormers.

Gutters/downpipes:
 uPVC or aluminium

Front Door:
 Selected coloured composite or painted timber door with fanlight and/or sidelight and/or glazed light in leaf

Front threshold zone:
 Shrub and/or tree planting.

Foundations:
 Refer to structural engineer's report for further details on structure/foundation design

| revisions | date | inls |
|----------------|--------------------------------|---|
| description | 1902 P 106 | drawing no. |
| HOUSE TYPE A2 | | 100@A3 |
| 5 BED | | MAR '21 |
| (2.5 storey) | | drawn |
| END OF TERRACE | | AOL |
| ELEVATIONS | | checked |
| | | MC |
| job | DEVELOPMENT AT AUBURN MALAHIDE | client |
| scale | | KINWEST LIMITED |
| date | | issue |
| drawn | | AUBURN SHD PLANNING |
| checked | | CONROY CROWE KELLY ARCHITECTS & URBAN DESIGNERS |
| MC | | 65 MERRION SQUARE DUBLIN 2 |
| | | phone 01 6613990 fax 01 6765715 email info@cck.ie |