


DUPLEX APARTMENT BLOCK 2A: ROOF PLAN
SCALE: 1:100

SEE THE BIG SPACE LANDSCAPE ARCHITECTS DRAWINGS FOR DETAIL OF LANDSCAPE TREATMENT

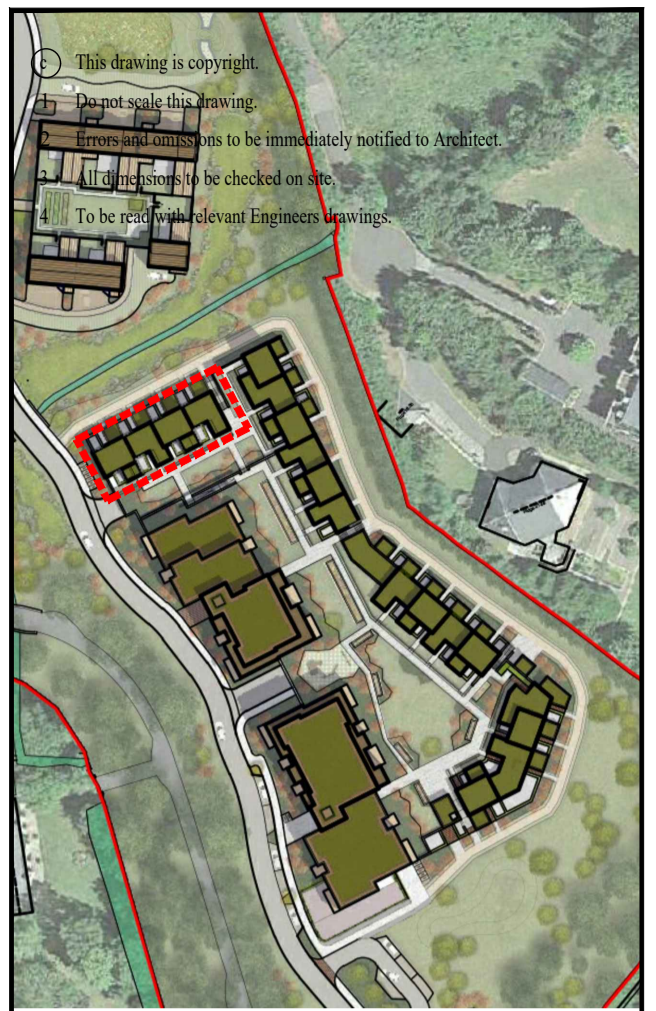

KEY PLAN
INDICATING POSITION OF DUPLEX APARTMENT BLOCK 2A
NOT TO SCALE

- Notes:**
- All dimensions in millimetres
 - External Finishes:**
 - Roof:** Selected flat roof with parapets to walls. Sedum green roof as indicated.
 - Walls:** Selected facing brick and/or painted/self coloured render
 - Windows:** Window system framed in aluminium, uPVC or similar
 - Gutters/downpipes:** Internal outlets
 - Doors:** Powder coated aluminium or similar door with fanlight and/or sidelight and/or glazed light in leaf
 - Foundations:** Refer to structural engineer's report for further details on structure/foundation design

revisions description date ins

description		drawing no.
Auburn The Avenue		1902 P 241
Duplex Apartment Block 2A: Roof Plan		revn.
job		scale
DEVELOPMENT AT, AUBURN, MALAHIDE		1:100 A1
client		date
KINWEST LIMITED		Mar 2021
issue		drawn
AUBURN SHD PLANNING		KM
CONROY CROWE KELLY ARCHITECTS		checked
65 MERRION SQUARE DUBLIN 2		MC
PHONE 66139901 FAX 6765715		
E-MAIL info@cck.ie		