




DUPLEX APARTMENT BLOCK 2A: NORTH FACING ELEVATION
SCALE: 1:100



DUPLEX APARTMENT BLOCK 2A: SOUTH FACING ELEVATION
SCALE: 1:100
SEE THE BIG SPACE LANDSCAPE ARCHITECTS DRAWINGS FOR DETAIL OF LANDSCAPE TREATMENT



DUPLEX APARTMENT BLOCK 2A: WEST FACING ELEVATION
SCALE: 1:100

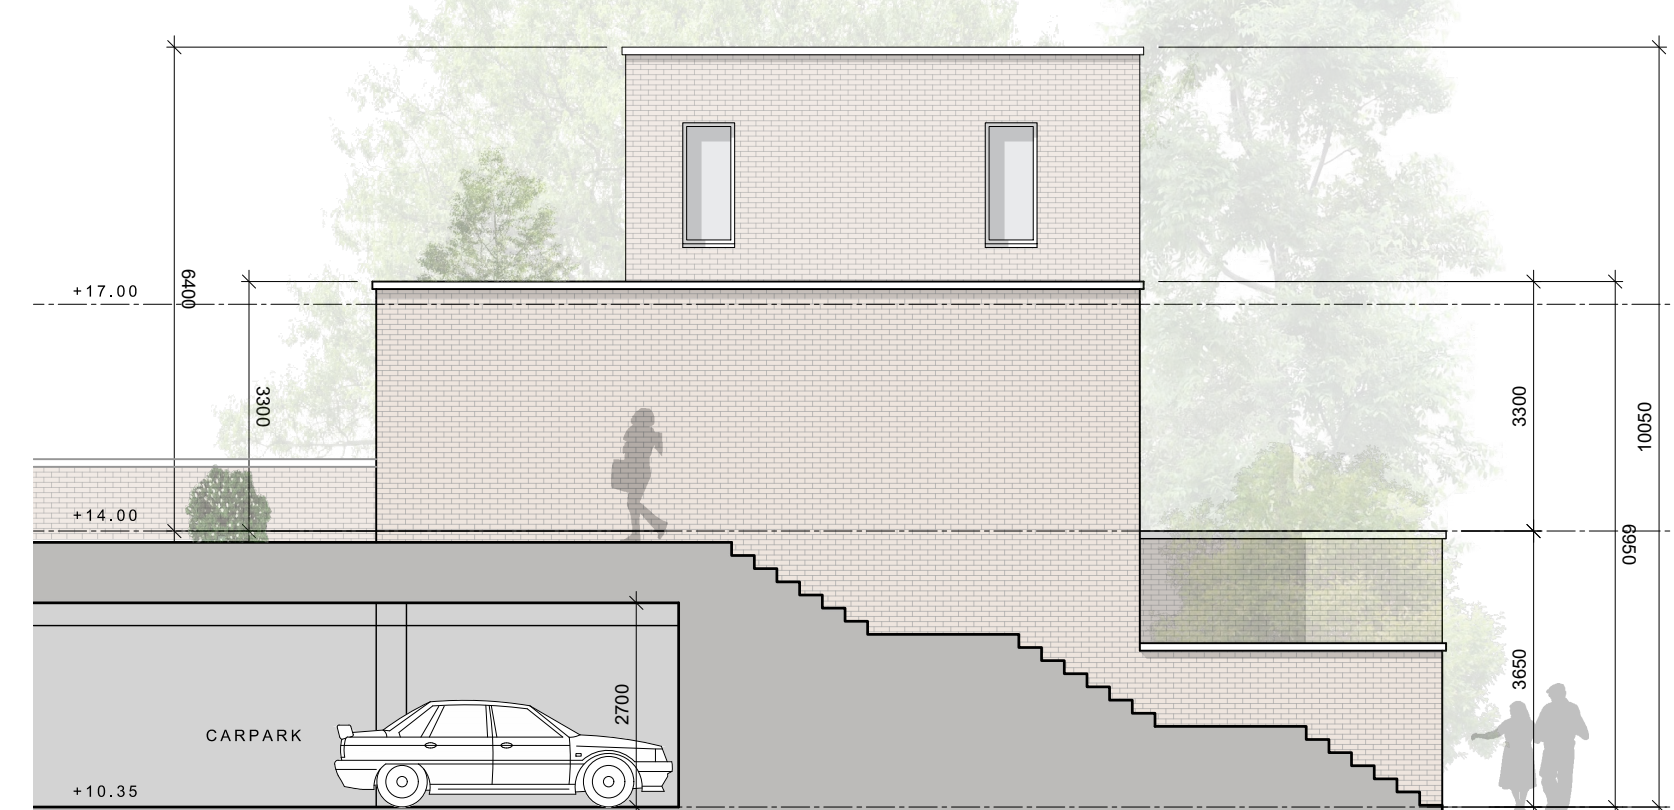

DUPLEX APARTMENT BLOCK 2A: EAST ELEVATION /SECTION C2-C2
SCALE: 1:100



DUPLEX APARTMENT BLOCK 2A: SECTION C1-C1
SCALE: 1:100



DUPLEX APARTMENT BLOCK 2A: SECTION C3-C3
SCALE: 1:100



KEY PLAN
INDICATING POSITION OF DUPLEX APARTMENT BLOCK 2A
NOT TO SCALE

- Notes:
- All dimensions in millimetres
 - External Finishes:
 - Roof: Selected flat roof with parapets to walls. Sedum green roof as indicated.
 - Walls: Selected facing brick and/or painted/self coloured render
 - Windows: Window system framed in aluminium, uPVC or similar
 - Gutters/downpipes: Internal outlets
 - Doors: Powder coated aluminium or similar door with fanlight and/or sidelight and/or glazed light in leaf
 - Foundations: Refer to structural engineer's report for further details on structure/foundation design

revisions	date	inls
description		
Auburn The Avenue		
Duplex Apartment Block 2A Elevations & Sections		
job	scale 1:100 A1	drawing no. 1902 P 242
DEVELOPMENT AT, AUBURN, MALAHIDE	date Mar 2021	drawn KM
client	checked MC	
KINWEST LIMITED		
issue		
AUBURN SHD PLANNING		
CONROY CROWE KELLY ARCHITECTS		
65 MERRION SQUARE DUBLIN 2		
PHONE 66139901 FAX 6765715		
E-MAIL info@ceck.ie		