



**DUPLIX APARTMENT BLOCK 2B: GROUND FLOOR PLAN**  
SCALE: 1:100

SEE THE BIG SPACE LANDSCAPE ARCHITECTS DRAWINGS FOR DETAIL OF LANDSCAPE TREATMENT

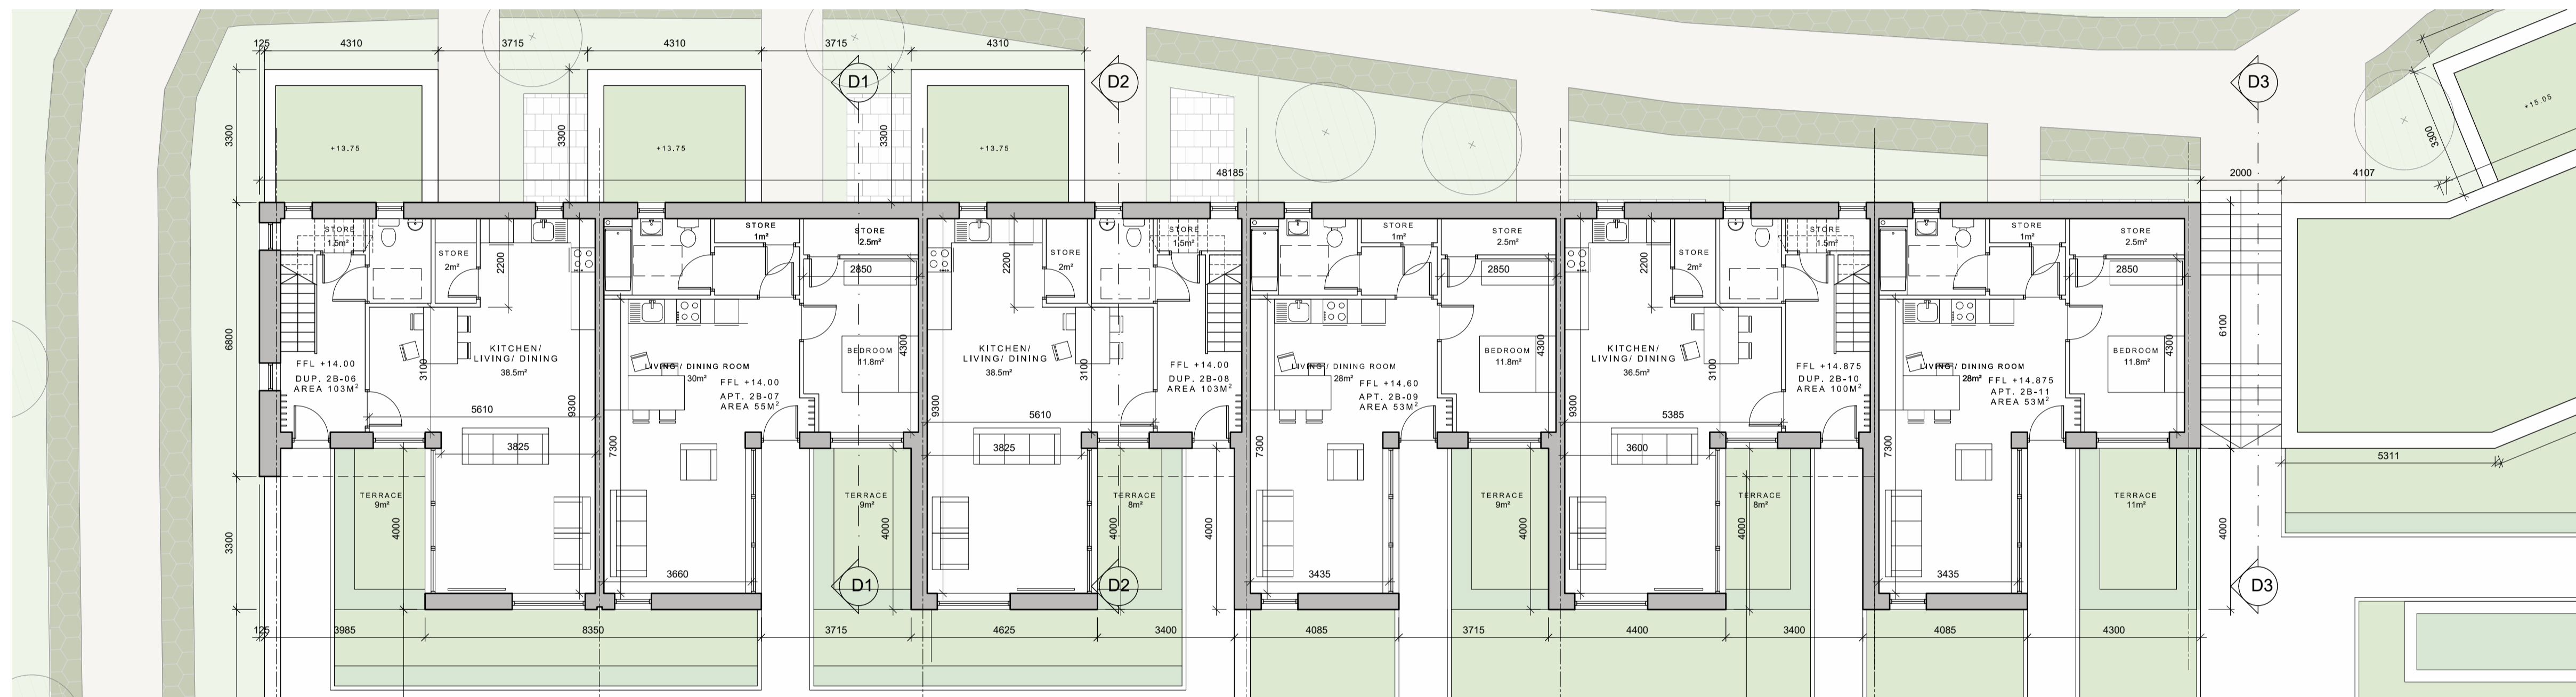

**DUPLIX APARTMENT BLOCK 2B: FIRST FLOOR PLAN**  
SCALE: 1:100

SEE THE BIG SPACE LANDSCAPE ARCHITECTS DRAWINGS FOR DETAIL OF LANDSCAPE TREATMENT

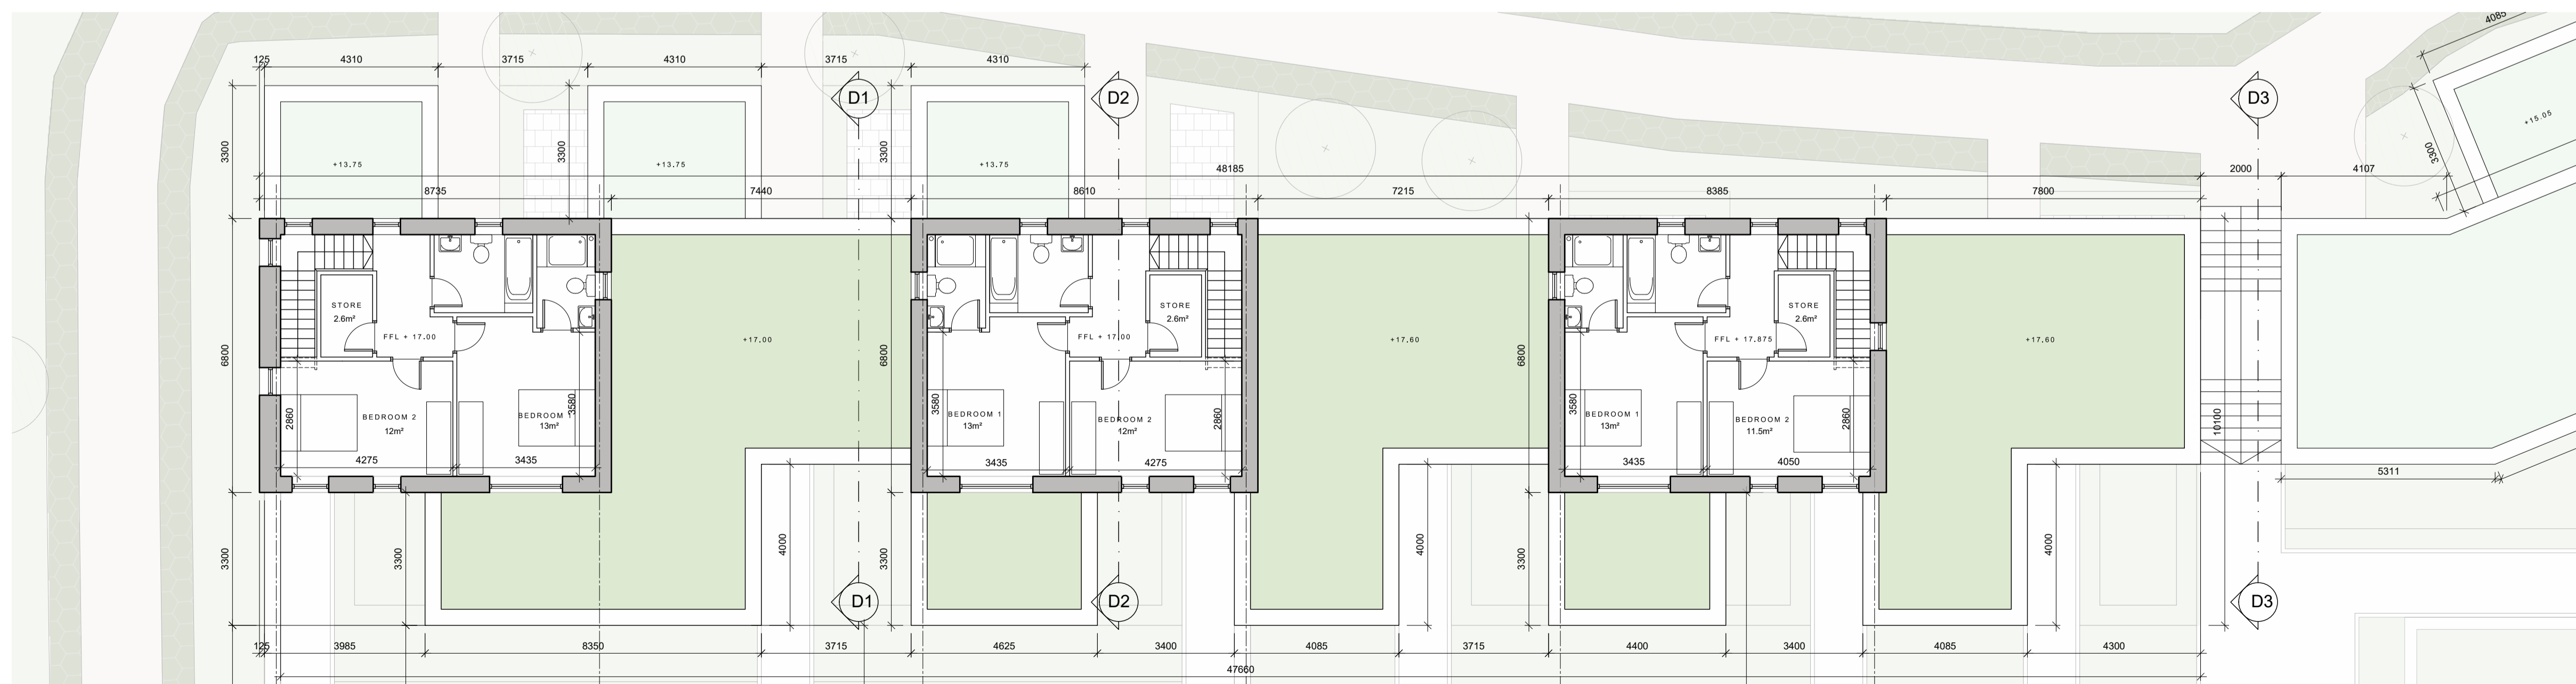

**DUPLIX APARTMENT BLOCK 2B: SECOND FLOOR PLAN**  
SCALE: 1:100

SEE THE BIG SPACE LANDSCAPE ARCHITECTS DRAWINGS FOR DETAIL OF LANDSCAPE TREATMENT



**KEY PLAN**

INDICATING POSITION OF DUPLIX APARTMENT BLOCK 2B NOT TO SCALE

Notes:  
All dimensions in millimetres

**External Finishes:**

**Roof:**  
Selected flat roof with parapets to walls.  
Sedum green roof as indicated.

**Walls:**  
Selected facing brick and/or painted/self coloured render

**Windows:**  
Window system framed in aluminium, uPVC or similar

**Gutters/downpipes:**  
Internal outlets

**Doors:**  
Powder coated aluminium or similar door with fanlight and/or sidelight and/or glazed light in leaf

**Foundations:**  
Refer to structural engineer's report for further details on structure/foundation design

revisions description date in/s

revisions	description	date	in/s
	Auburn The Avenue		
	Duplex Apartment Block 2B Ground, First, & Second Floor Plans		

drawing no.	1902 P 250
scale	1:100 A1
date	Mar' 2021
drawn	KM
checked	MC

client  
**KINWEST LIMITED**

issue  
**AUBURN SHD PLANNING**

**CONROY CROWE KELLY ARCHITECTS**  
65 MERRION SQUARE DUBLIN 2

PHONE 66139901 FAX 6765715  
E-MAIL info@ceck.ie