



**DUPLEX APARTMENT BLOCK 2C: GROUND FLOOR PLAN**  
SCALE: 1:100

SEE THE BIG SPACE LANDSCAPE ARCHITECTS DRAWINGS FOR DETAIL OF LANDSCAPE TREATMENT

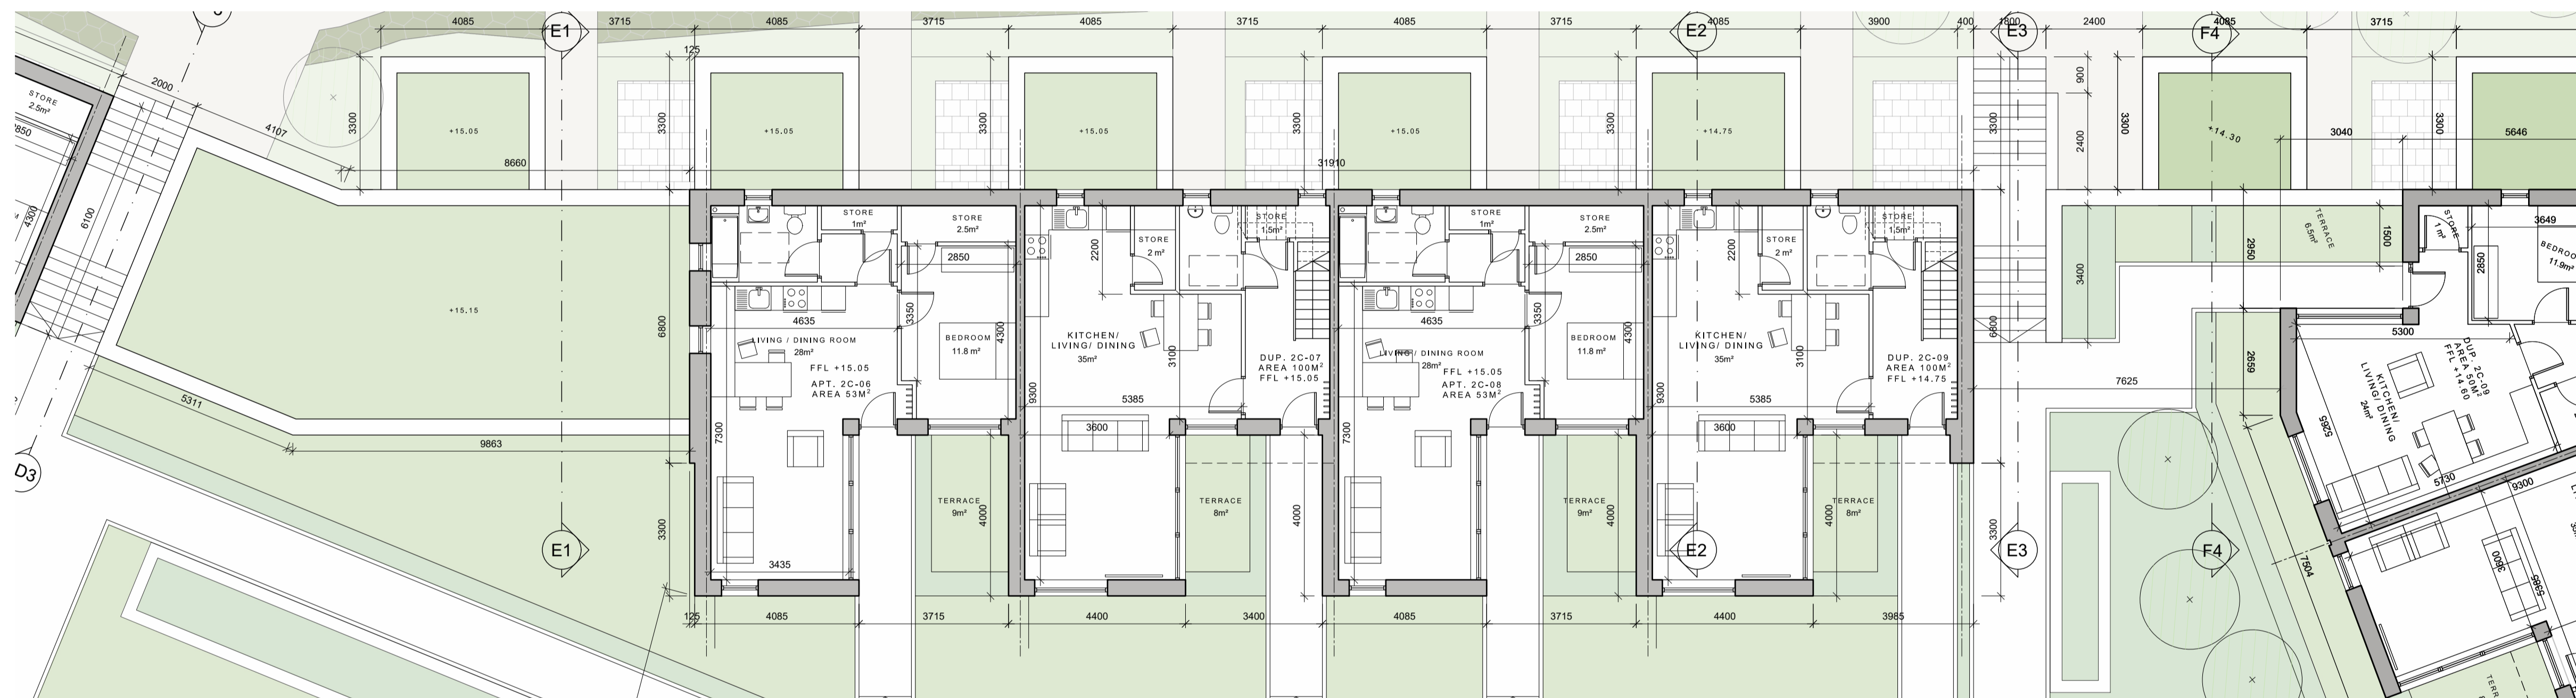

**DUPLEX APARTMENT BLOCK 2C: FIRST FLOOR PLAN**  
SCALE: 1:100

SEE THE BIG SPACE LANDSCAPE ARCHITECTS DRAWINGS FOR DETAIL OF LANDSCAPE TREATMENT

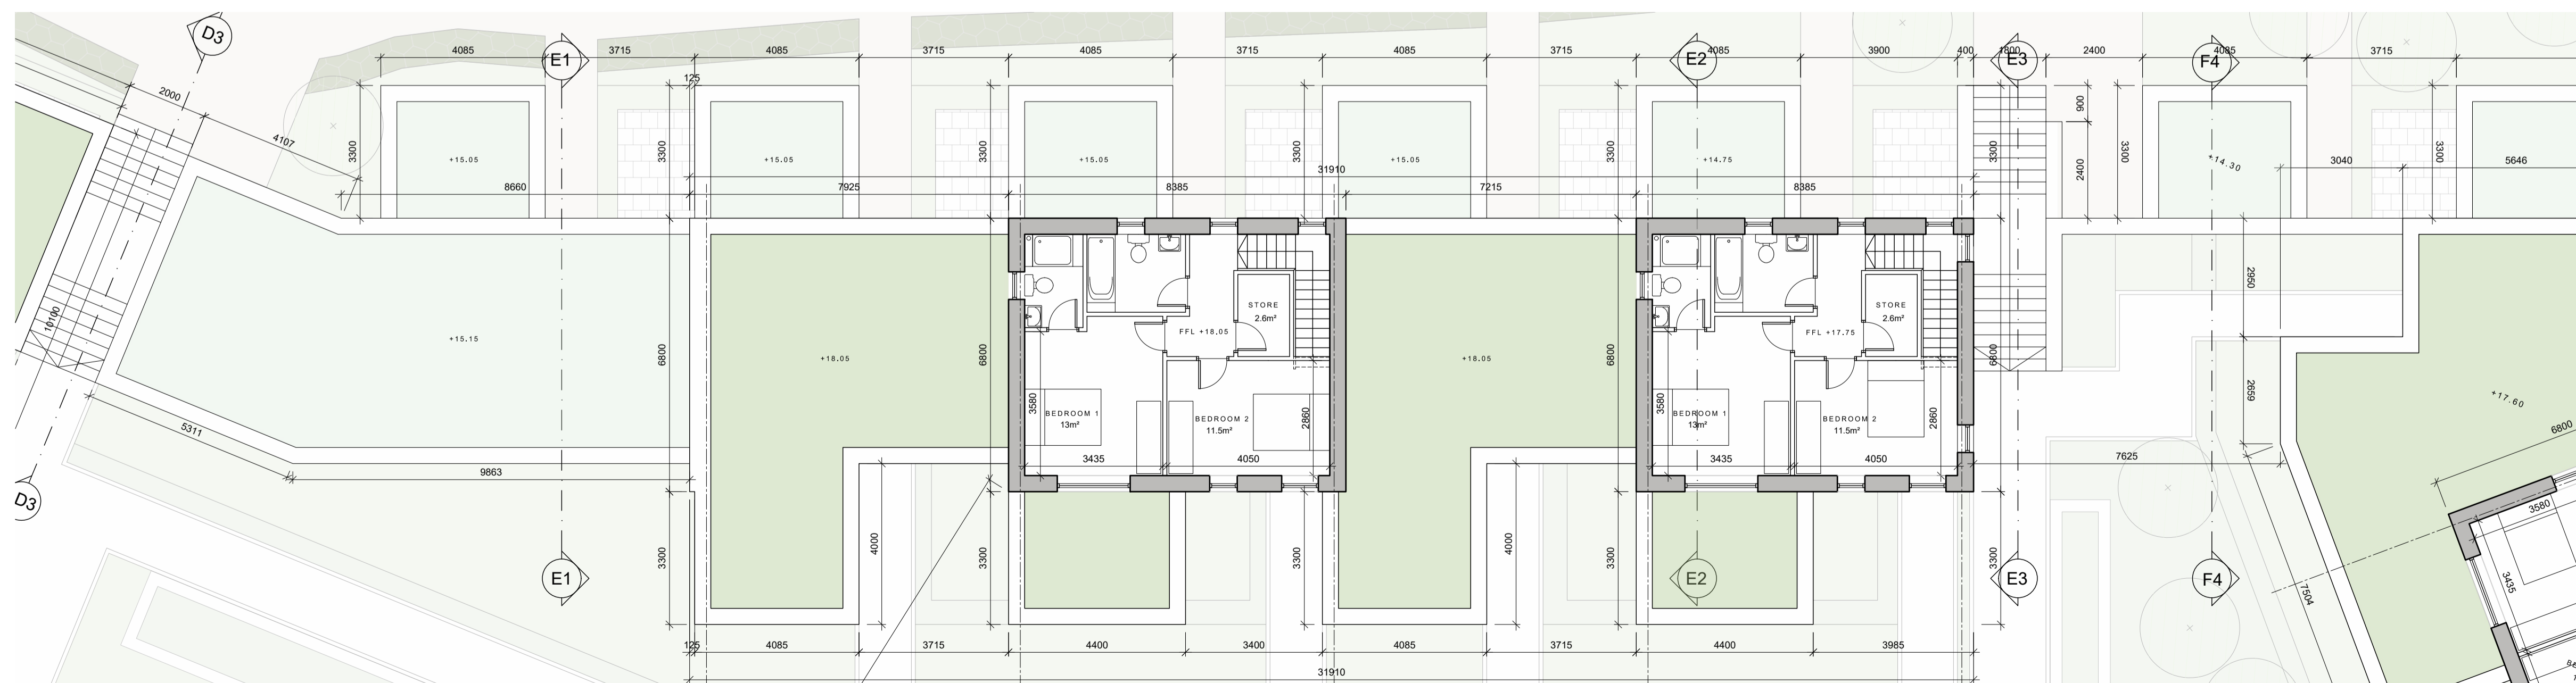

**DUPLEX APARTMENT BLOCK 2C: SECOND FLOOR PLAN**  
SCALE: 1:100

SEE THE BIG SPACE LANDSCAPE ARCHITECTS DRAWINGS FOR DETAIL OF LANDSCAPE TREATMENT



**KEY PLAN**

INDICATING POSITION OF DUPLEX APARTMENT BLOCK 2C NOT TO SCALE

**Notes:**

All dimensions in millimetres

**External Finishes:**

**Roof:**  
Selected flat roof with parapets to walls.  
Sedum green roof as indicated.

**Walls:**  
Selected facing brick and/or painted/self coloured render

**Windows:**  
Window system framed in aluminium, uPVC or similar

**Gutters/downpipes:**  
Internal outlets

**Doors:**  
Powder coated aluminium or similar door with fanlight and/or sidelight and/or glazed light in leaf

**Foundations:**  
Refer to structural engineer's report for further details on structure/foundation design

revisions description date ins

1902 P 260	1:100 A1	Mar 2021	KM	checked	MC
------------	----------	----------	----	---------	----

Auburn The Avenue	DEVELOPMENT AT, AUBURN, MALAHIDE
----------------------	--

KINWEST LIMITED
-----------------

AUBURN SHD PLANNING
CONROY CROWE KELLY ARCHITECTS 65 MERRION SQUARE DUBLIN 2
PHONE 66139901 FAX 6765715 E-MAIL info@cck.ie