


DUPLEX APARTMENT BLOCK 2D: GROUND FLOOR PLAN
SCALE: 1:100

SEE THE BIG SPACE LANDSCAPE ARCHITECTS DRAWINGS FOR DETAIL OF LANDSCAPE TREATMENT

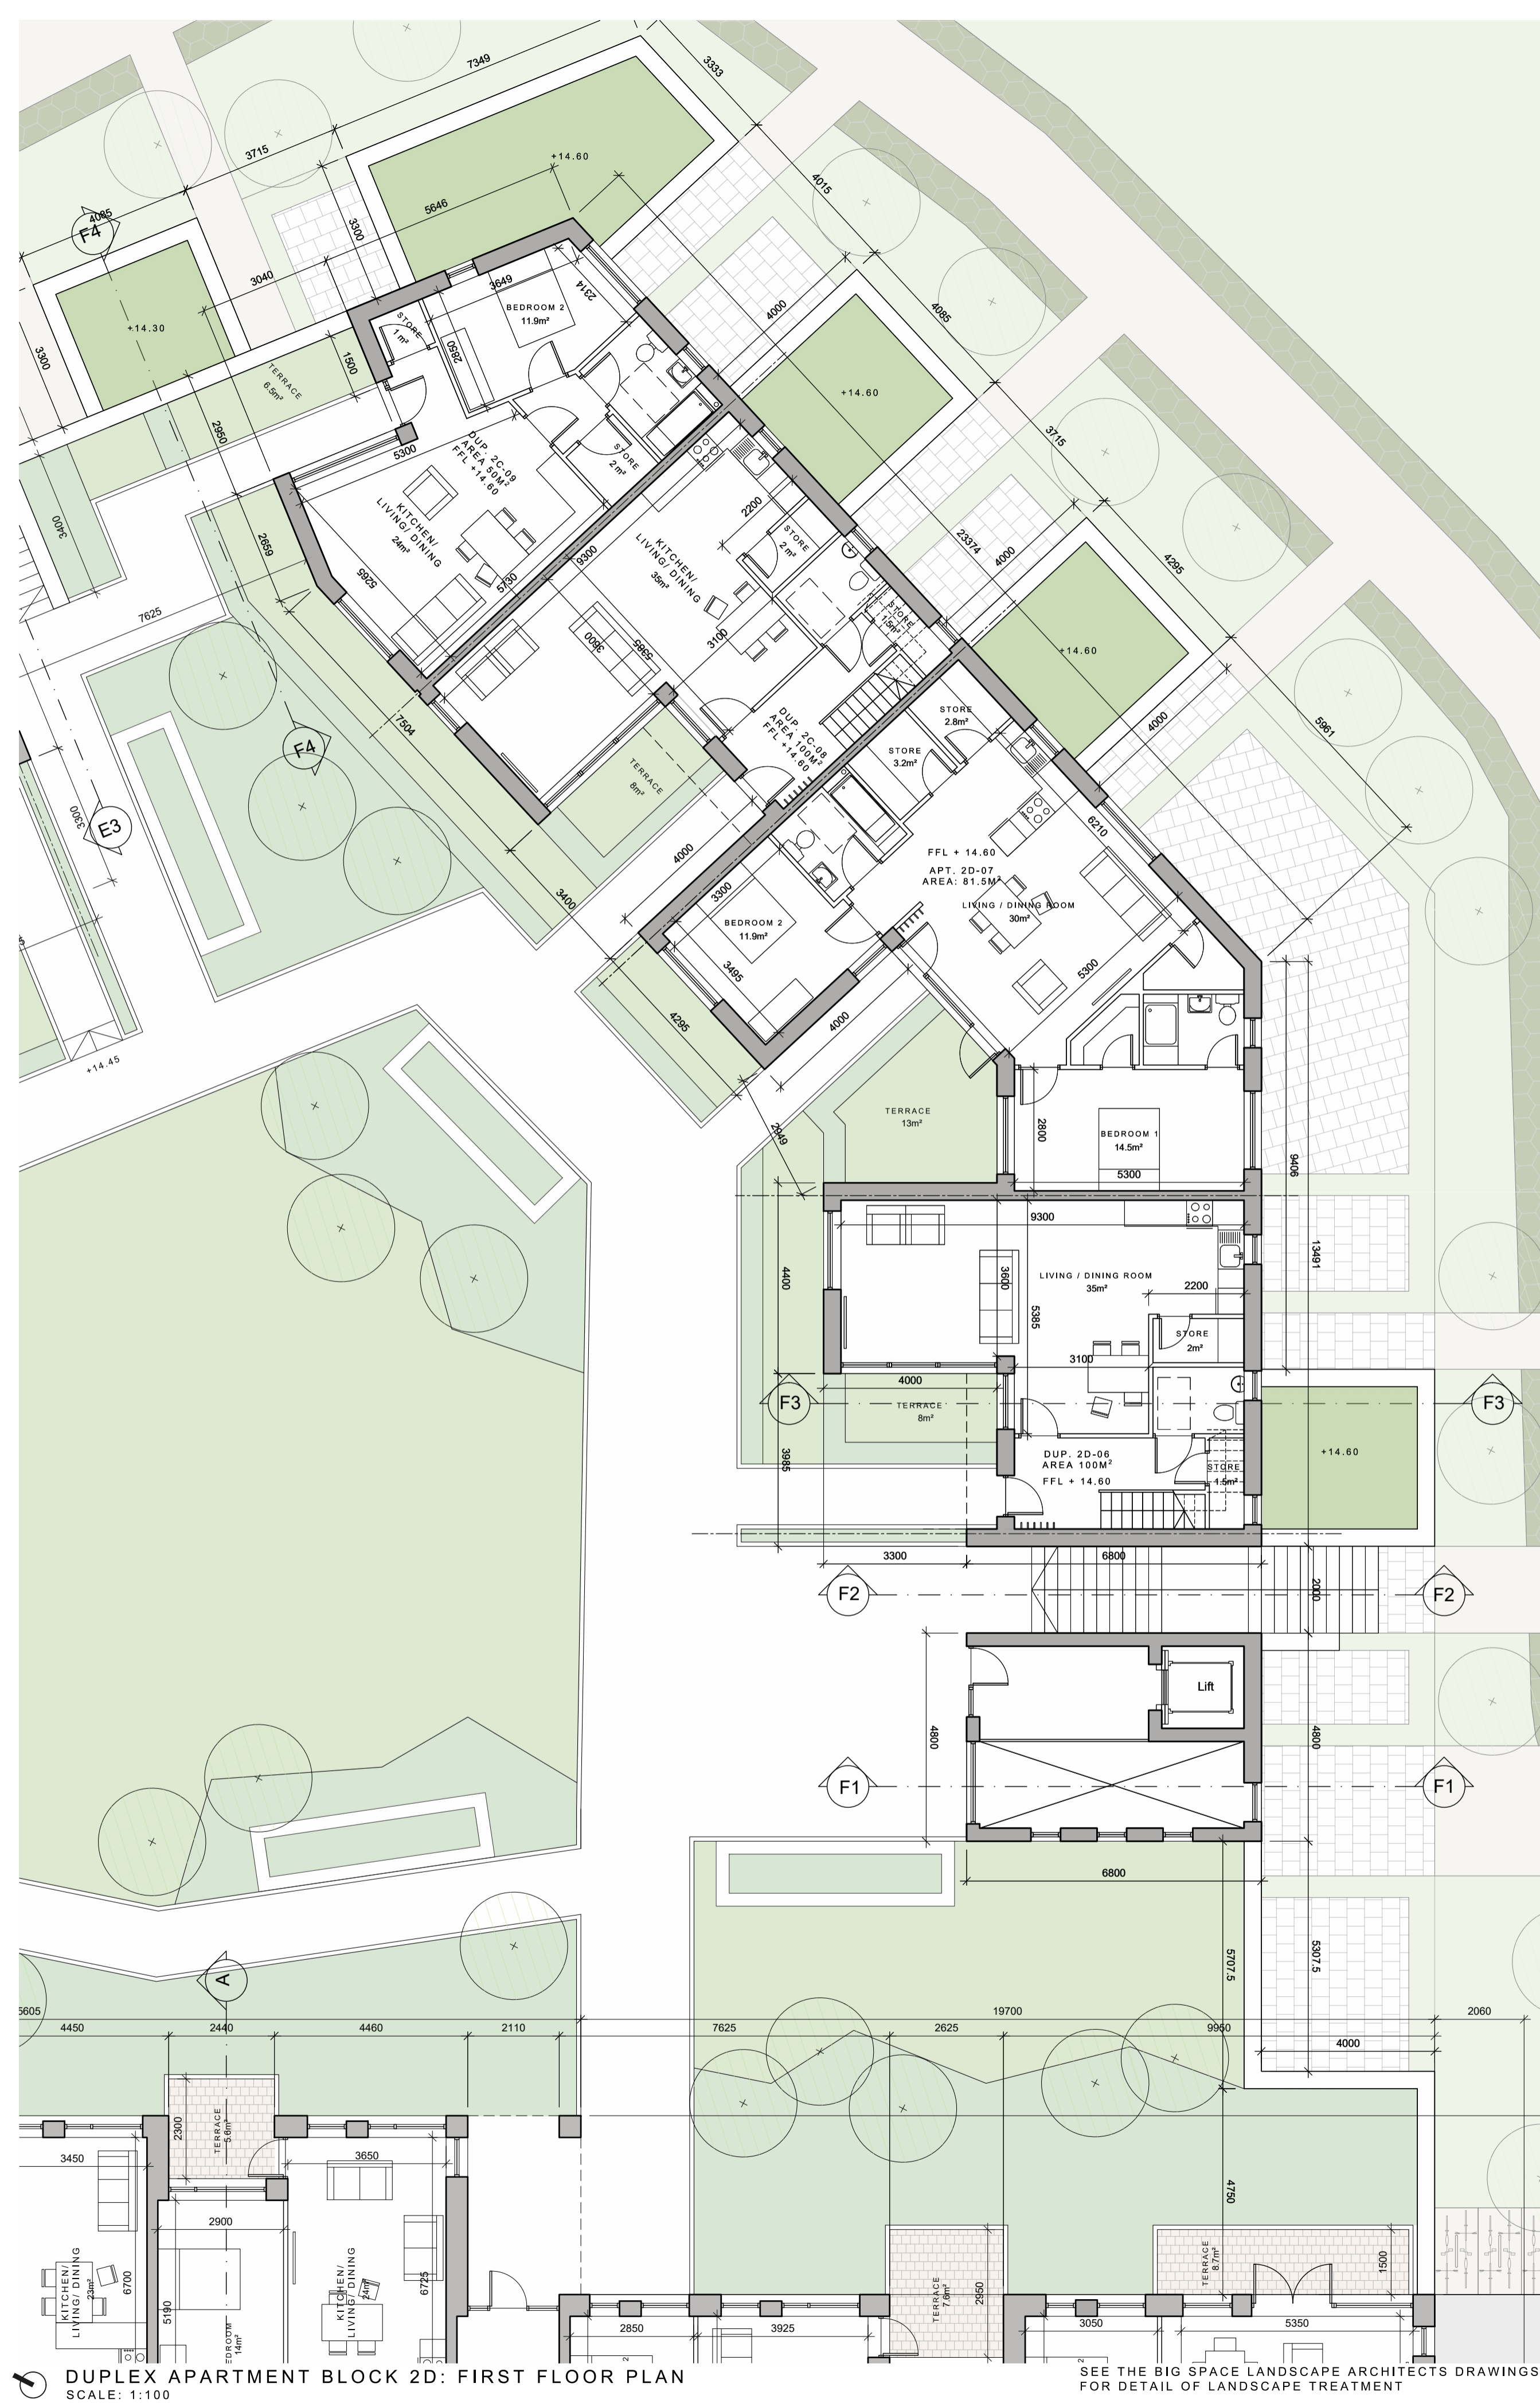

DUPLEX APARTMENT BLOCK 2D: FIRST FLOOR PLAN
SCALE: 1:100

SEE THE BIG SPACE LANDSCAPE ARCHITECTS DRAWINGS FOR DETAIL OF LANDSCAPE TREATMENT



KEY PLAN

INDICATING POSITION OF DUPLEX APARTMENT BLOCK 2D NOT TO SCALE

- Notes:**
- All dimensions in millimetres
- External Finishes:**
- Roof:** Selected flat roof with parapets to walls. Sedum green roof as indicated.
 - Walls:** Selected facing brick and/or painted/self coloured render
 - Windows:** Window system framed in aluminium, uPVC or similar
 - Gutters/downpipes:** Internal outlets
 - Doors:** Powder coated aluminium or similar door with fanlight and/or sidelight and/or glazed light in leaf
 - Foundations:** Refer to structural engineer's report for further details on structure/foundation design

revisions	description	date	ins

drawing no.	1902 P 270
scale	1:100 A1
date	Mar 2021
drawn	KM
checked	MC

job	DEVELOPMENT AT, AUBURN, MALAHIDE
client	KINWEST LIMITED
issue	AUBURN SHD PLANNING
	CONROY CROWE KELLY ARCHITECTS 65 MERRION SQUARE DUBLIN 2 PHONE 6613990/1 FAX 6765715 E-MAIL info@ceck.ie