


SECTION A-A
SCALE: 1:200

- 1 This drawing is copyright.
- 2 Do not scale this drawing.
- 3 Errors and omissions to be immediately notified to Architect.
- 4 All dimensions to be checked on site.
- 5 To be read with relevant Engineers drawings.



KEY PLAN
INDICATING POSITION OF APARTMENTS
BLOCK 1, 2, & 3
NOT TO SCALE

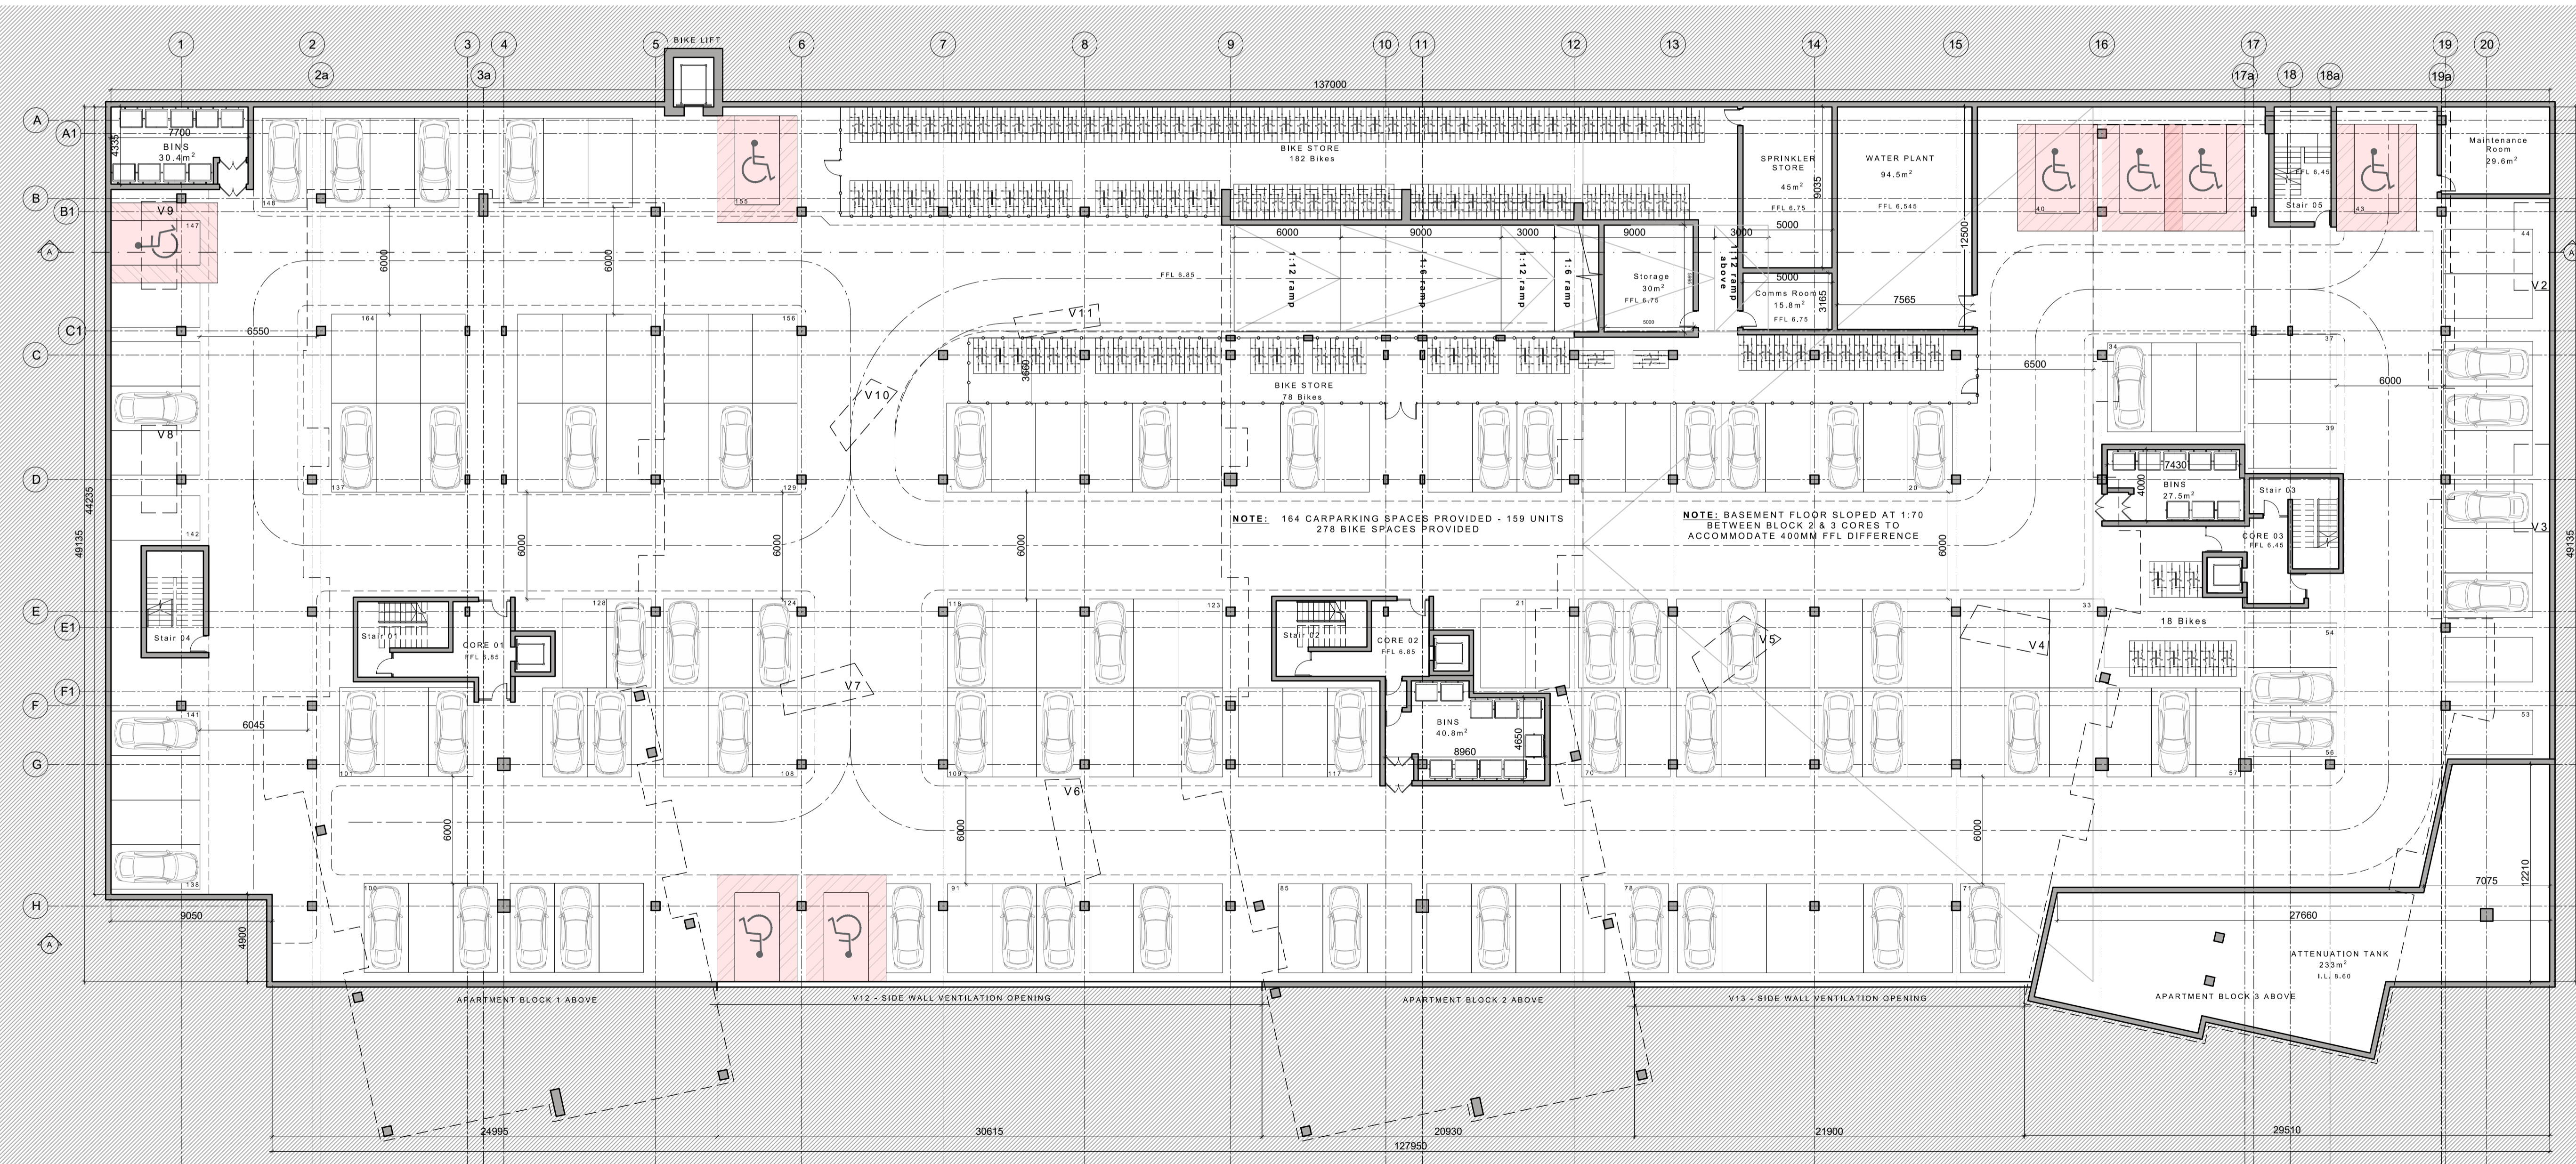

NOTE: 164 CARPARKING SPACES PROVIDED - 159 UNITS
278 BIKE SPACES PROVIDED

NOTE: BASEMENT FLOOR SLOPED AT 1:70
BETWEEN BLOCK 2 & 3 CORES TO
ACCOMMODATE 400MM FFL DIFFERENCE

Foundations note:
Refer to structural engineer's report for further details
on structure/foundation design

revisions	date	ins
description		
Auburn The Backfield		
Apartment Blocks 1, 2 & 3 Combined Basement Floor Plan & Section A-A		
job	scale	
DEVELOPMENT AT AUBURN, MALAHIDE	1:200 A1	
client	date	
KINWEST LIMITED	Mar' 2021	
issue	drawn	
AUBURN SHD PLANNING	MG	
	checked	
	MC	

BLOCKS 1, 2, & 3 COMBINED BASEMENT FLOOR PLAN
SCALE: 1:200
BLOCKS 1, 2, & 3 ABOVE SHOWN DOTTED

CONROY CROWE KELLY
ARCHITECTS
65 MERRION SQUARE
DUBLIN 2
PHONE 66139901 FAX 6765715
E-MAIL info@ck.ie