


- Ⓒ This drawing is copyright.
- 1 Do not scale this drawing.
- 2 Errors and omissions to be immediately notified to Architect.
- 3 All dimensions to be checked on site.
- 4 To be read with relevant Engineers drawings.

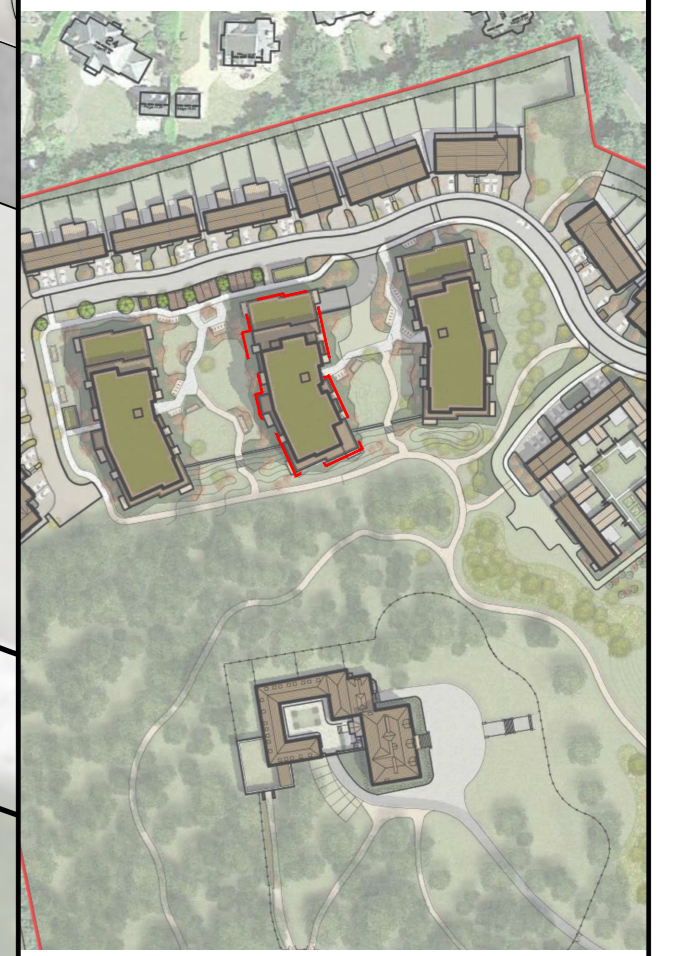

**KEY PLAN**  
 INDICATING POSITION OF APARTMENT BLOCK 2  
 NOT TO SCALE



revisions	date	ins	description	drawing no.
			Auburn The Backfield Apartment Block 2 Ground Floor Plan	1902 P 320 1802/AUB/PHD: PLANNING/APARTMENTS
			DEVELOPMENT AT AUBURN, MALAHIDE	1:100 A1 Mar '21 MG checked
			client	KINWEST LIMITED
			issue	AUBURN SHD PLANNING
				CONROY CROWE KELLY ARCHITECTS 65 MERRION SQUARE DUBLIN 2 PHONE 6613990/1 FAX 6765715 e-mail info@cck.ie

**BLOCK 2 GROUND FLOOR PLAN**  
 SCALE: 1:100  
 SEE THE BIG SPACE LANDSCAPE ARCHITECTS DRAWINGS FOR DETAIL  
 OF LANDSCAPE TREATMENT