



- © This drawing is copyright.
- 1 Do not scale this drawing.
- 2 Errors and omissions to be immediately notified to Architect.
- 3 All dimensions to be checked on site.
- 4 To be read with relevant Engineers drawings.

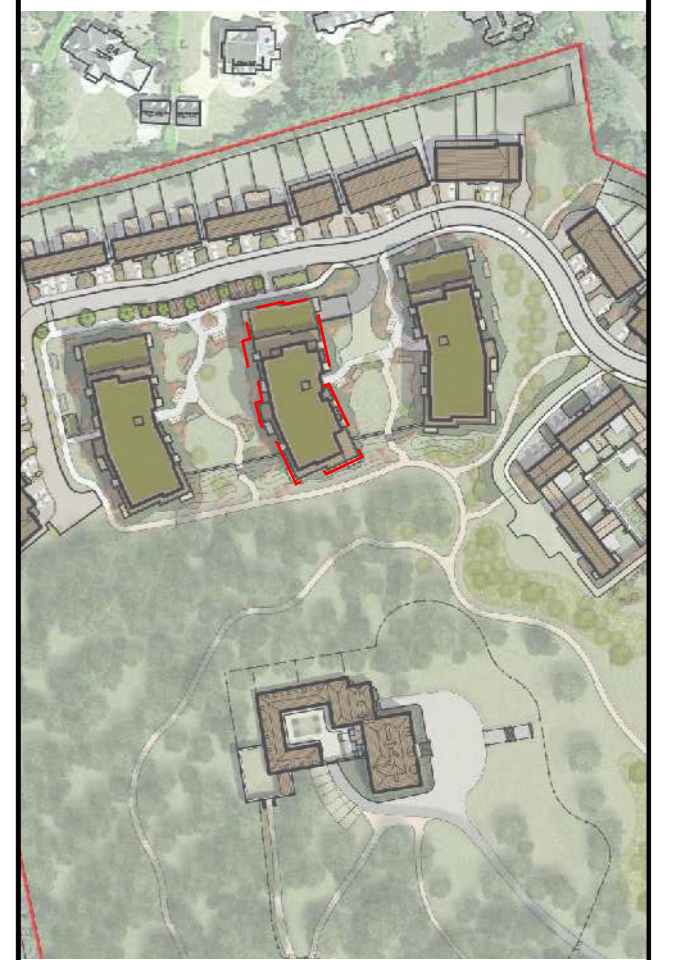

KEY PLAN
 INDICATING POSITION OF APARTMENT
 BLOCK 2
 NOT TO SCALE

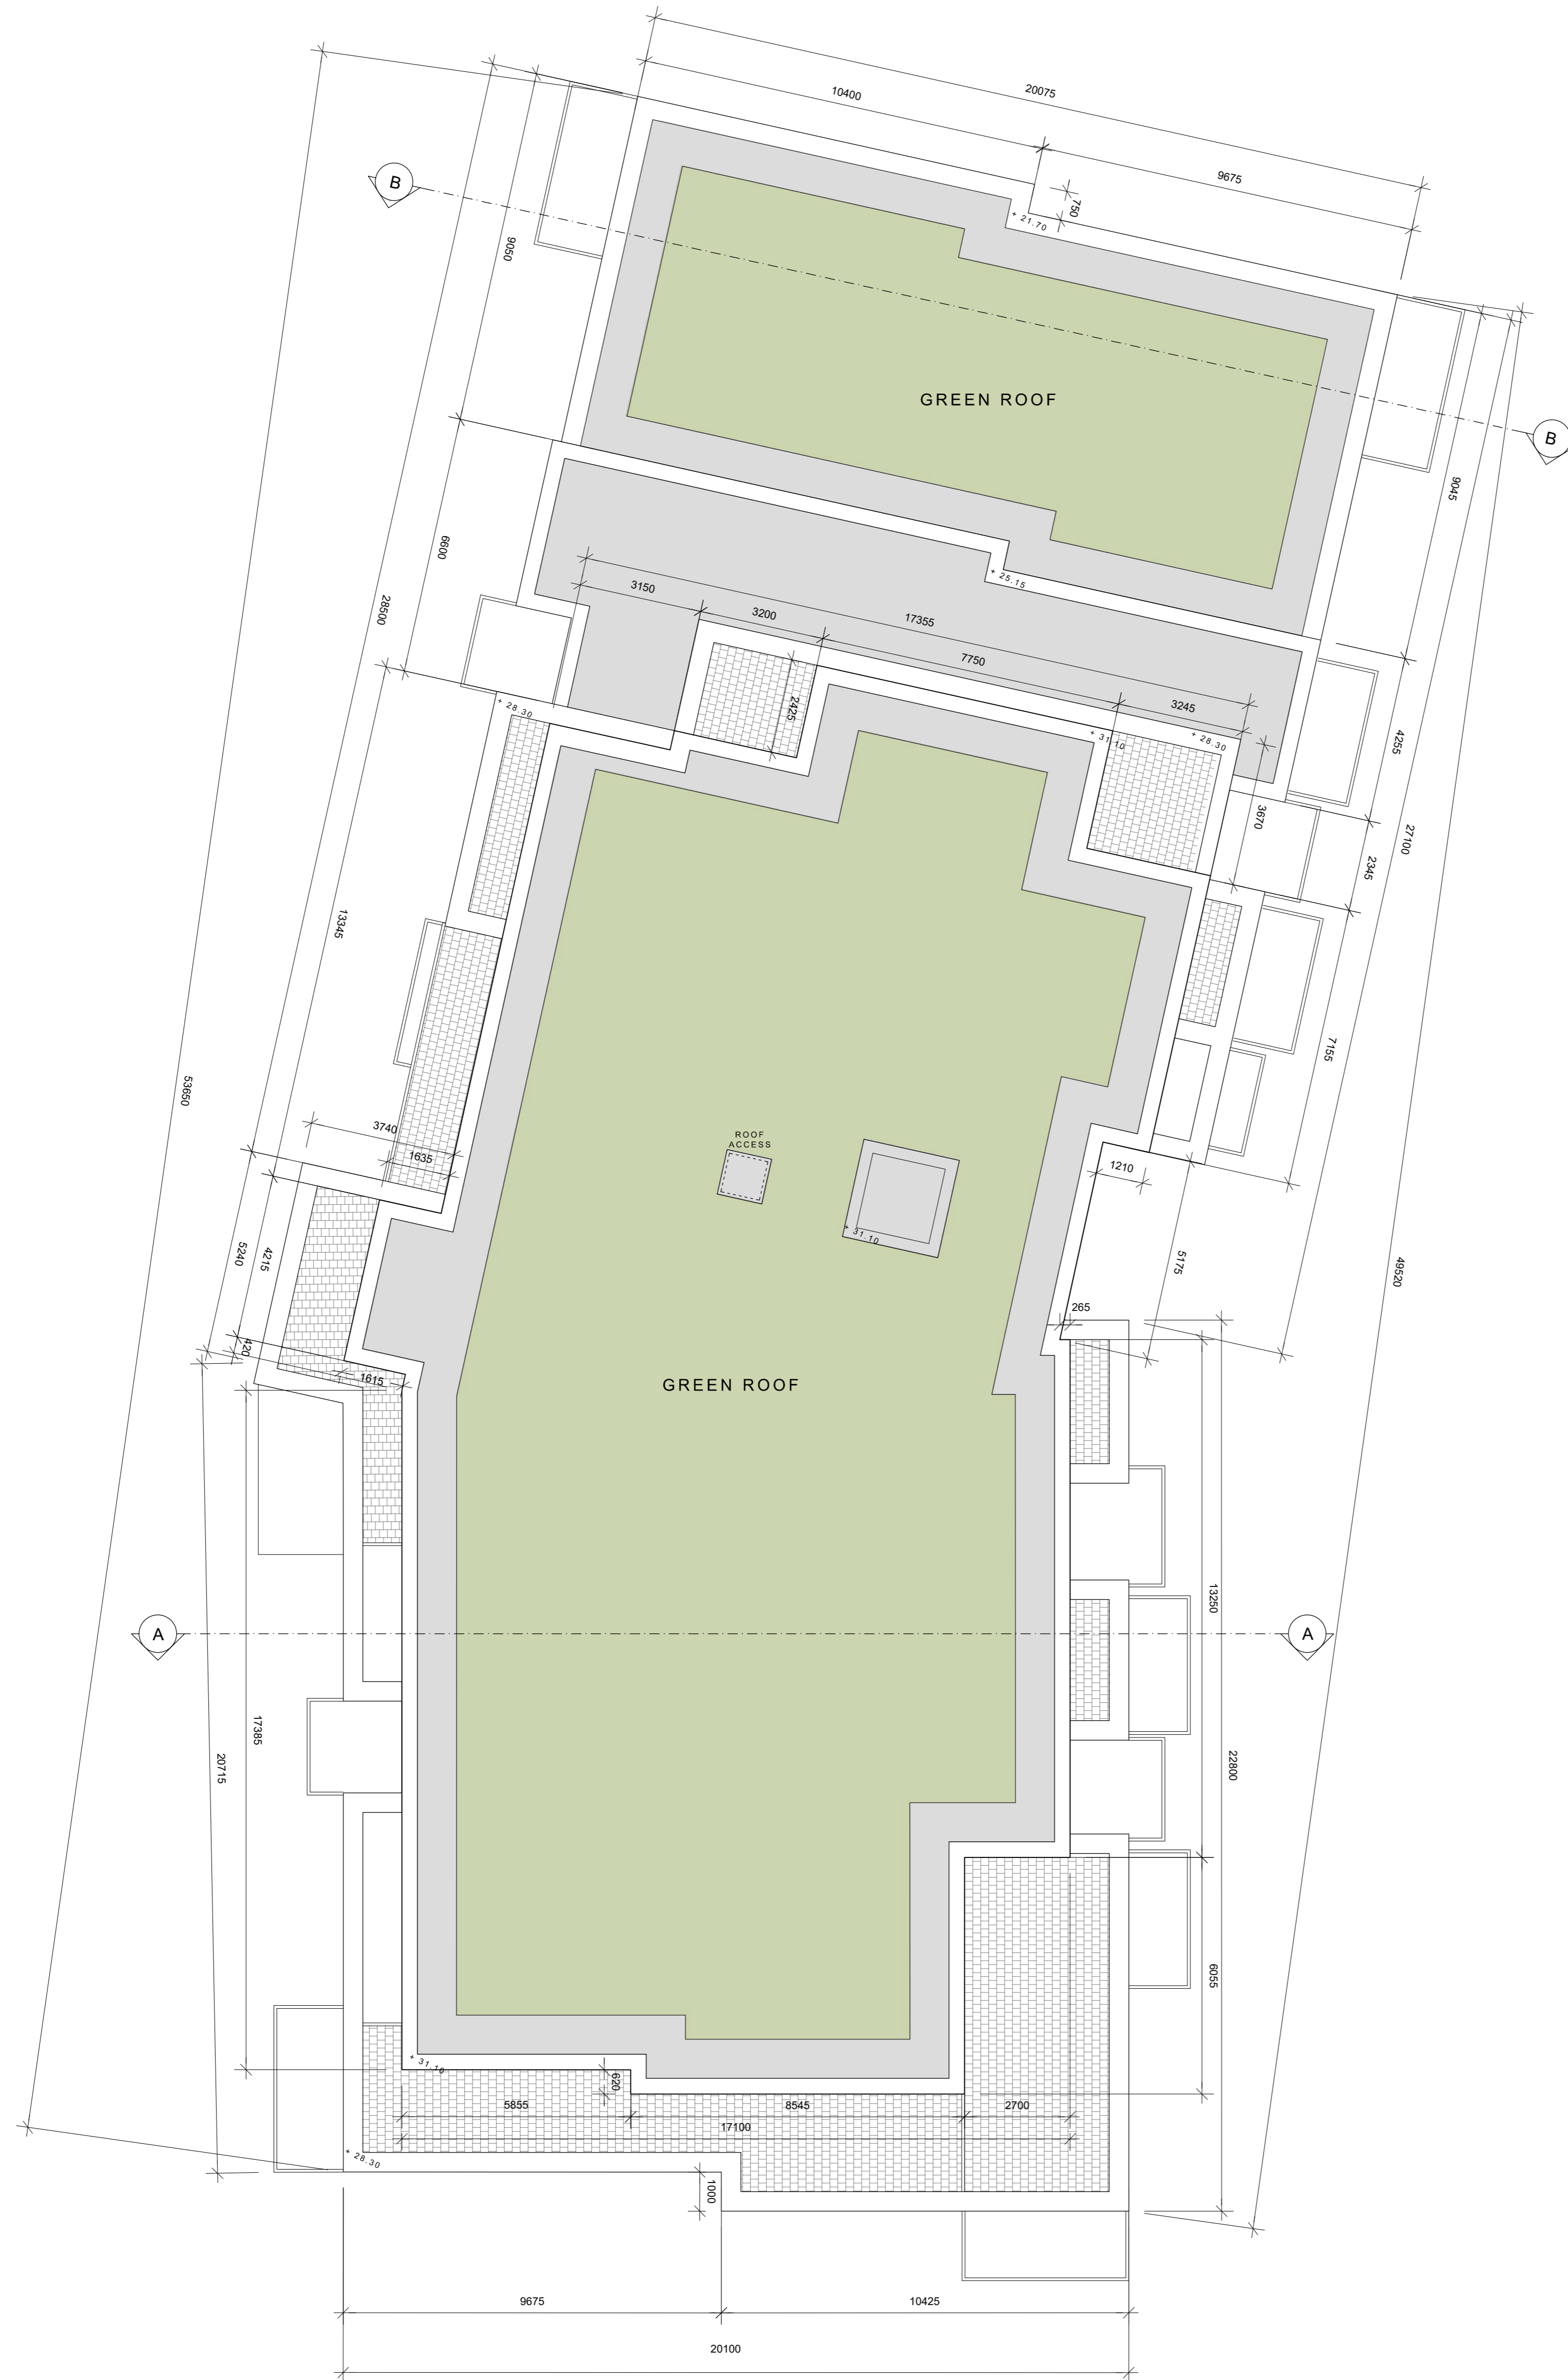

BLOCK 2 ROOF PLAN
 SCALE: 1:100

revisions date ins

description	drawing no.	1902 P 326
	client ref.	INFO@AUBURN.PLANNINGAPARTMENTS
Auburn The Backfield	client	
Apartment Block 2 Roof Plan	job	
	scale	1:100 A1
	date	Mar' 2021
	drawn	MG
	checked	
	client	KINWEST LIMITED
	issue	AUBURN SHD PLANNING

CONROY CROWE KELLY ARCHITECTS
 65 MERRION SQUARE
 DUBLIN 2
 PHONE 6613990/1 FAX 6765715
 e-mail info@cck.ie