




BLOCK 6 WEST FACING ELEVATION
SCALE: 1:100
MATURE PLANTING BEYOND SHOWN INDICATIVELY.



BLOCK 6 SOUTH FACING END ELEVATION
SCALE: 1:100
MATURE PLANTING BEYOND SHOWN INDICATIVELY.



BLOCK 6 NORTH FACING END ELEVATION
SCALE: 1:100

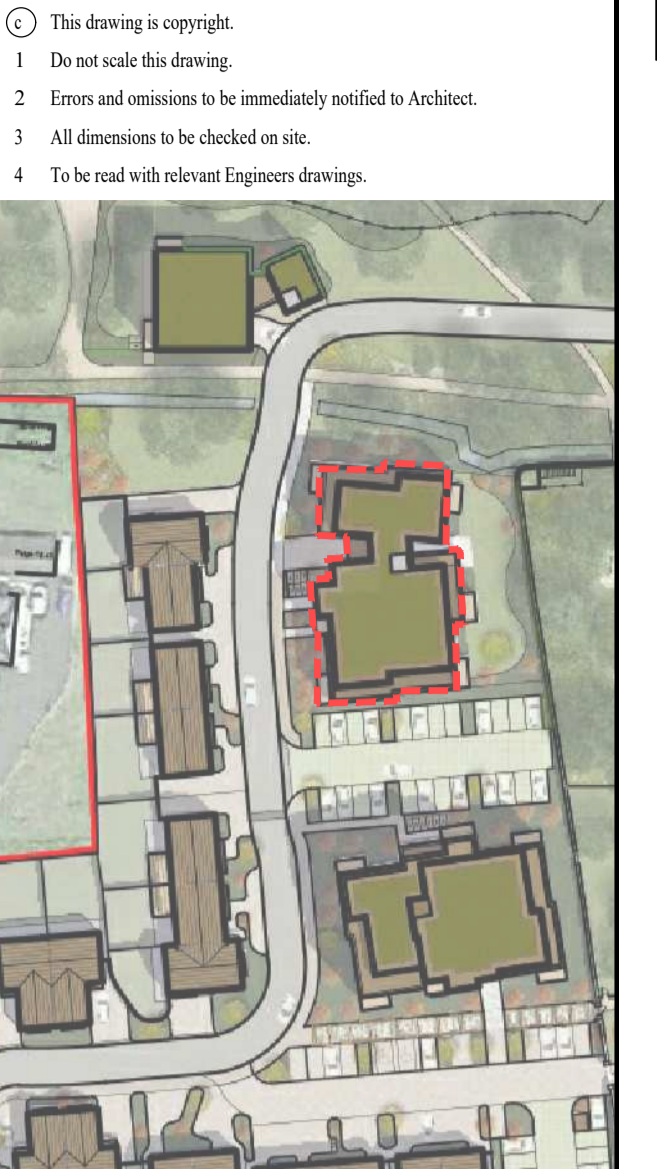

KEY PLAN
INDICATING POSITION OF APARTMENT BLOCK 6
NOT TO SCALE

- Notes:**
All dimensions in millimetres
- External Finishes:**
- Roof:**
Selected flat roof with parapets to walls. Sedum green roof as indicated.
- Walls:**
Selected facing brick and/or painted/self coloured render
Metal spandrel and glazed system at penthouse
- Windows:**
Window system framed in aluminium, uPVC or similar
- Gutters/downpipes:**
Internal outlets
- Balconies:**
Powder coated steel or similar balustrades to detail; Glazed balustrade at penthouse as indicated
- Doors:**
Powder coated aluminium or similar door with fanlight and/or sidelight and/or glazed light in leaf

revisions date ins

description	drawing no.	1902 P 362
	revn.	
Auburn Streamstown	scale	1:100 A1
Apartment Block 6 West, South & North Elevations	date	Mar 2021
	drawn	MG
	checked	MC

client
KINWEST LIMITED

issue
AUBURN SHD PLANNING

CONROY CROWE KELLY ARCHITECTS
65 MERRION SQUARE
DUBLIN 2
PHONE 66139901 FAX 6765715
E-MAIL info@ceck.ie