




BLOCK 6 EAST FACING ELEVATION
SCALE: 1:100
MATURE PLANTING BEYOND SHOWN INDICATIVELY.

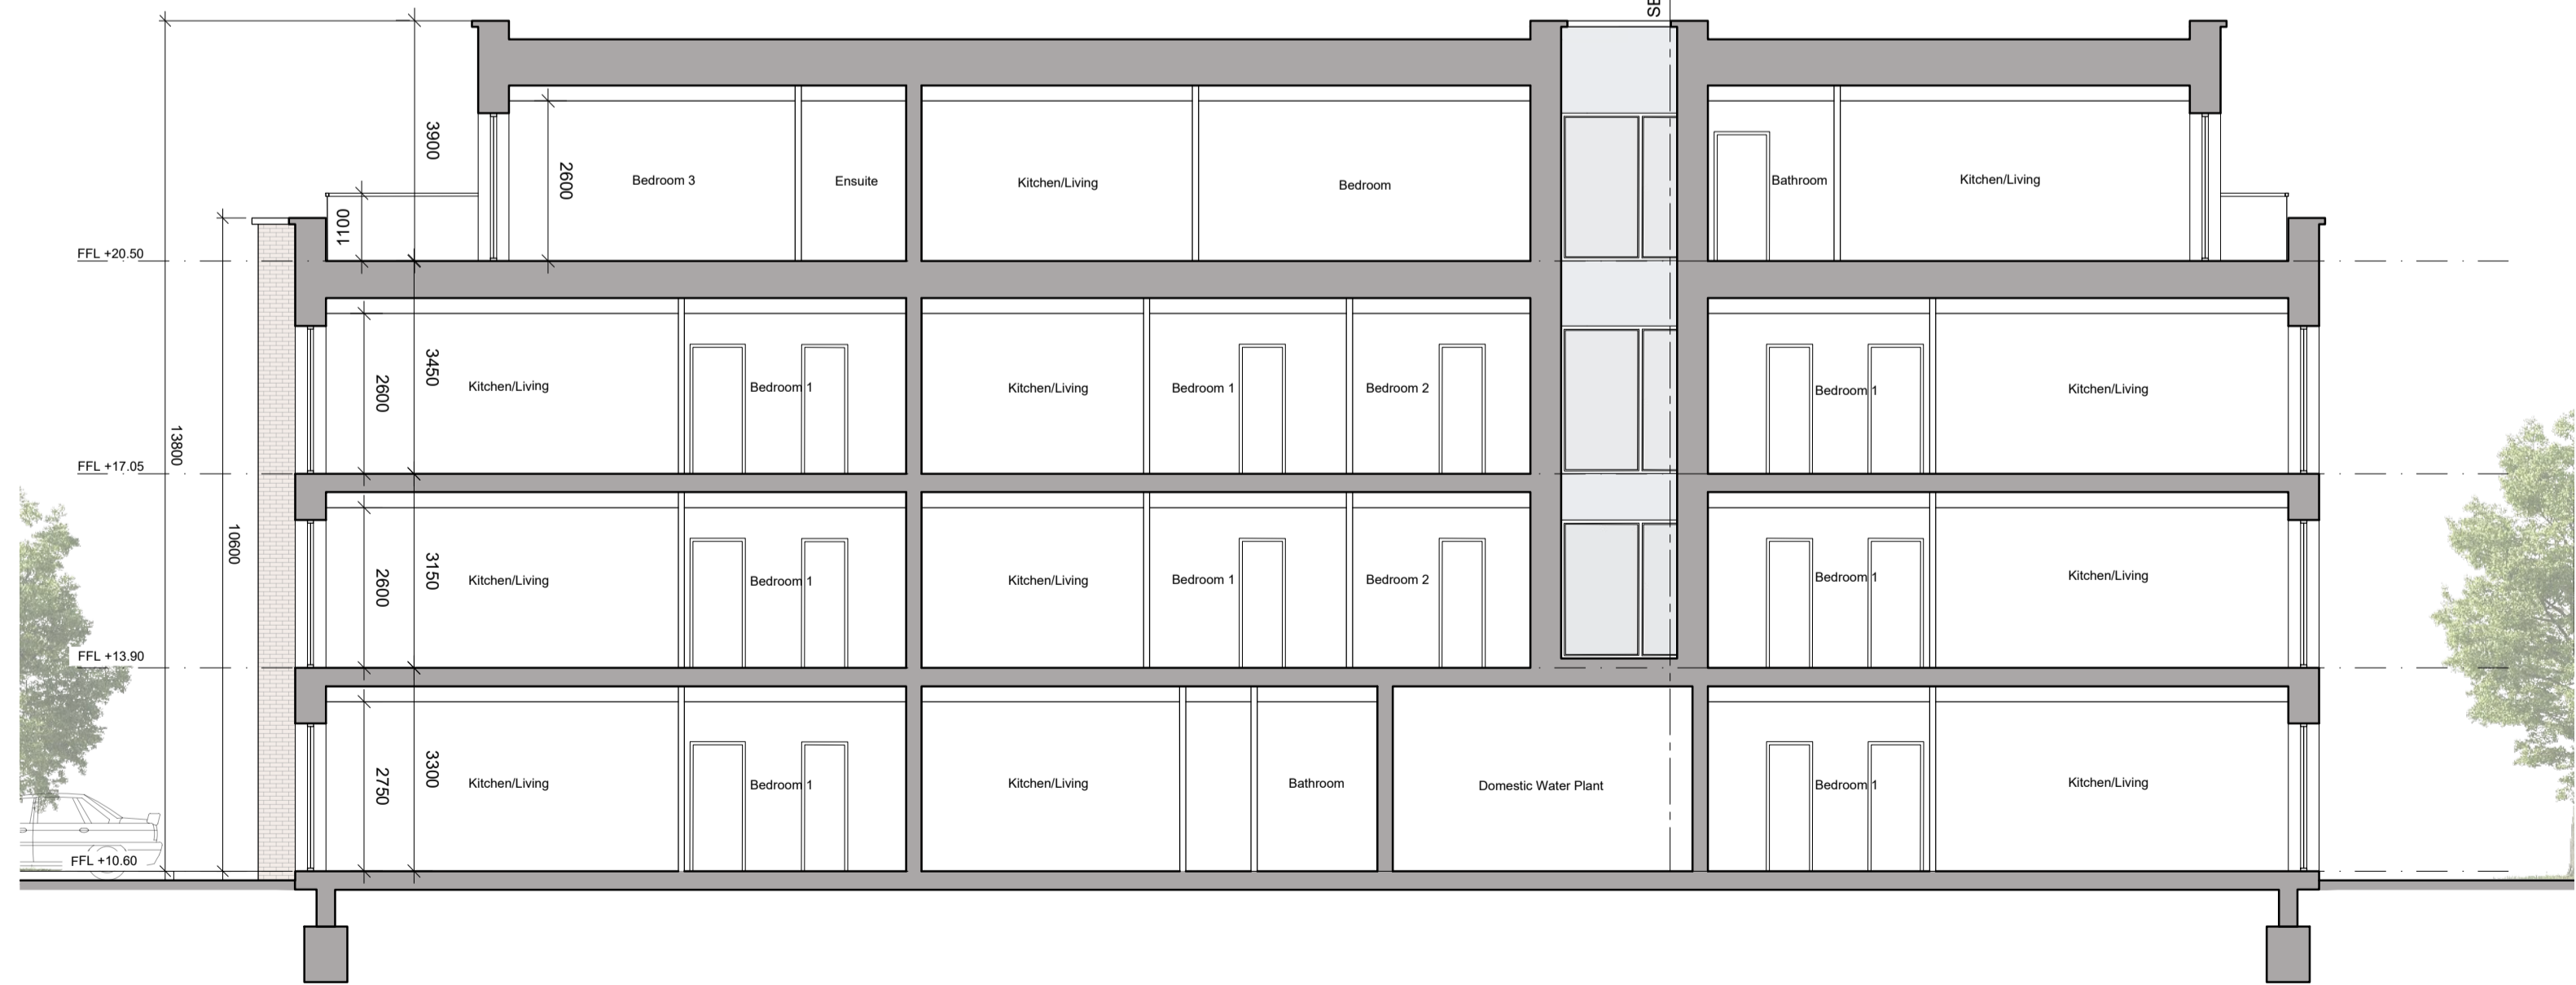

BLOCK 6 SECTION A-A
SCALE: 1:100



BLOCK 6 SECTION B-B
SCALE: 1:100

- © This drawing is copyright.
- 1 Do not scale this drawing.
 - 2 Errors and omissions to be immediately notified to Architect.
 - 3 All dimensions to be checked on site.
 - 4 To be read with relevant Engineers drawings.



KEY PLAN
INDICATING POSITION OF APARTMENT
BLOCK 6
NOT TO SCALE

- Notes:**
All dimensions in millimetres
- External Finishes:**
- Roof:**
Selected flat roof with parapets to walls. Sedum green roof as indicated.
- Walls:**
Selected facing brick and/or painted/self coloured render
Metal spandrel and glazed system at penthouse
- Windows:**
Window system framed in aluminium, uPVC or similar
- Gutters/downpipes:**
Internal outlets
- Balconies:**
Powder coated steel or similar balustrades to detail;
Glazed balustrade at penthouse as indicated
- Doors:**
Powder coated aluminium or similar door with fanlight and/or sidelight and/or glazed light in leaf
- Foundations:**
Refer to structural engineer's report for further details on structure/foundation design

revisions date ins

description	date	ins	drawing no.
Auburn Streamstown	1902	P	363
Apartment Block 6 East Elevation Sections A-A & B-B			
job	scale	1:100 A1	
DEVELOPMENT AT, AUBURN, MALAHIDE	date	Mar' 2021	
	drawn	MG	
	checked	MC	

client
KINWEST LIMITED

issue
AUBURN SHD PLANNING

CONROY CROWE KELLY ARCHITECTS
65 MERRION SQUARE
DUBLIN 2
PHONE 66139901 FAX 6765715
E-MAIL info@ceck.ie