

ALL DIMENSIONS TO BE CHECKED ON SITE
NO DIMENSIONS TO BE SCALED FROM THIS DRAWING
DRAWING IS TO BE READ IN CONJUNCTION WITH RELEVANT CONSULTANTS DRAWINGS





10400 Rodgers Road
Houston, Texas 77070
Phone: 281-374-8644
Fax: 281-374-8992

Henry J Lyons
Architecture + Interiors
henryjlyons.com +353 1 888 3333
info@henryjlyons.com





CSEA, Mentec House (1st Floor), Bakers Point,
Pottery Road, Dun Laoghaire, Co. Dublin, A96 K6P3
+353 1 288 5006
info@csea.ie

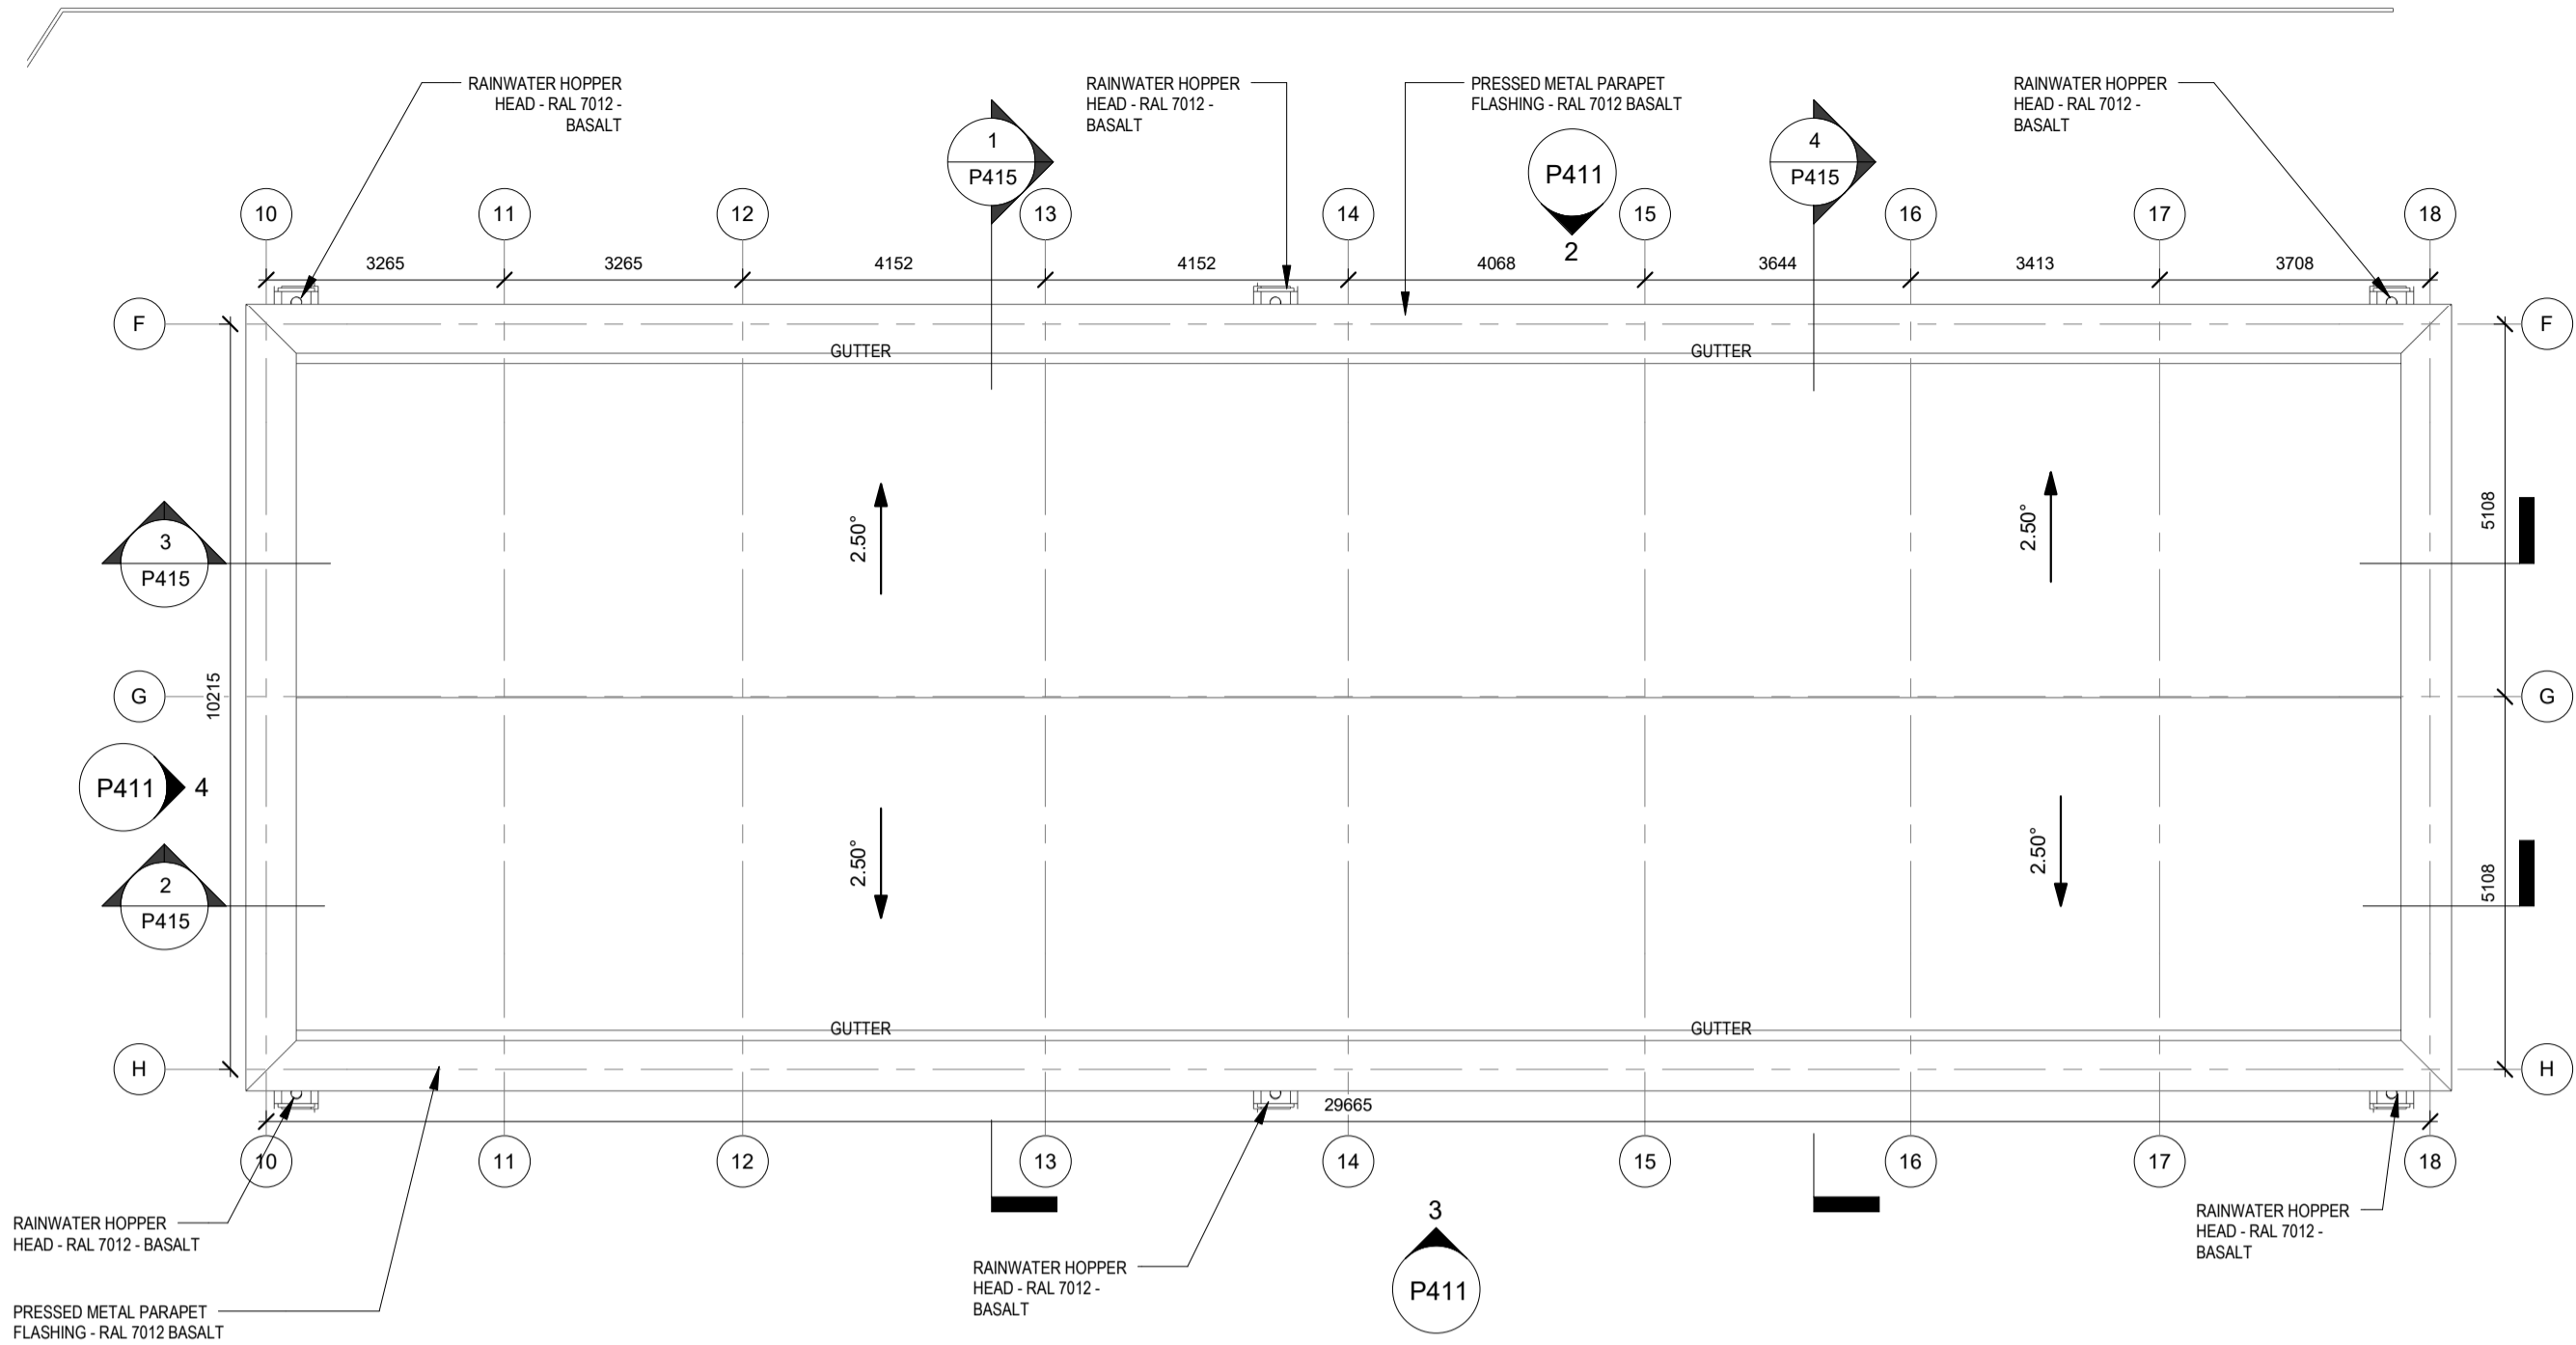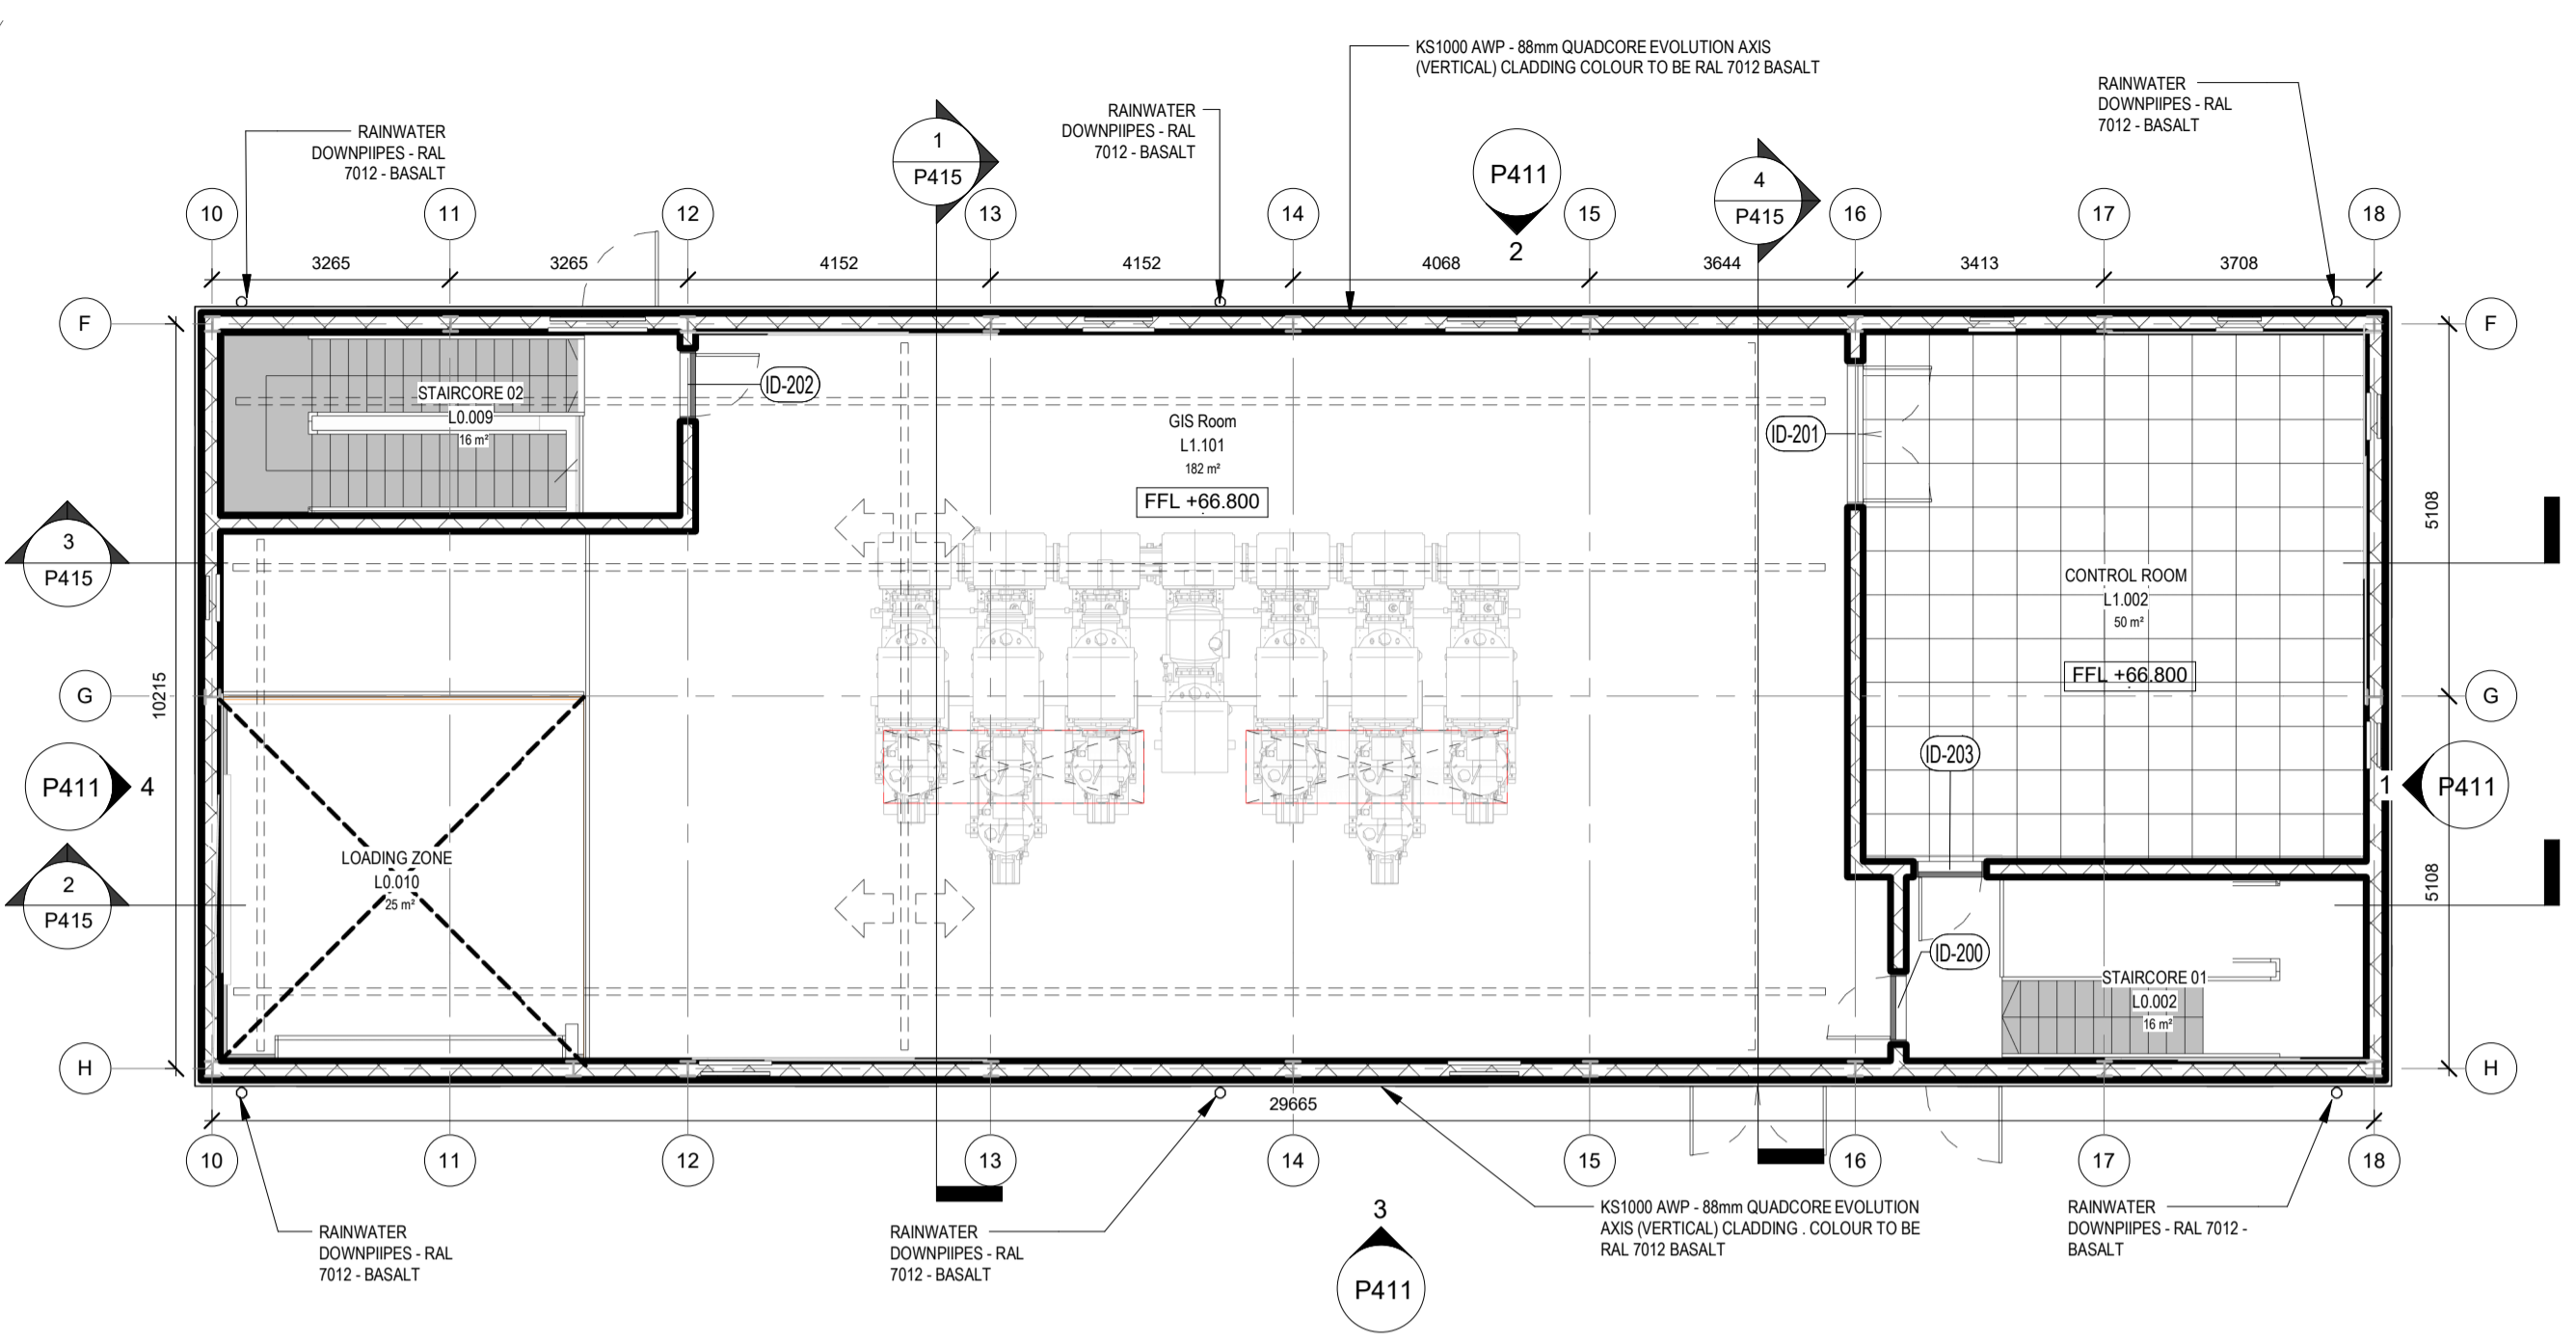

2 FIRST FLOOR PLAN - PERMITTED 110kV GIS SUBSTATION BUILDING AS GRANTED UNDER SD18A/0298
SCALE: 1 : 100

3 ROOF PLAN - PERMITTED 110kV GIS SUBSTATION BUILDING AS GRANTED UNDER SD18A/0298
SCALE: 1 : 100

 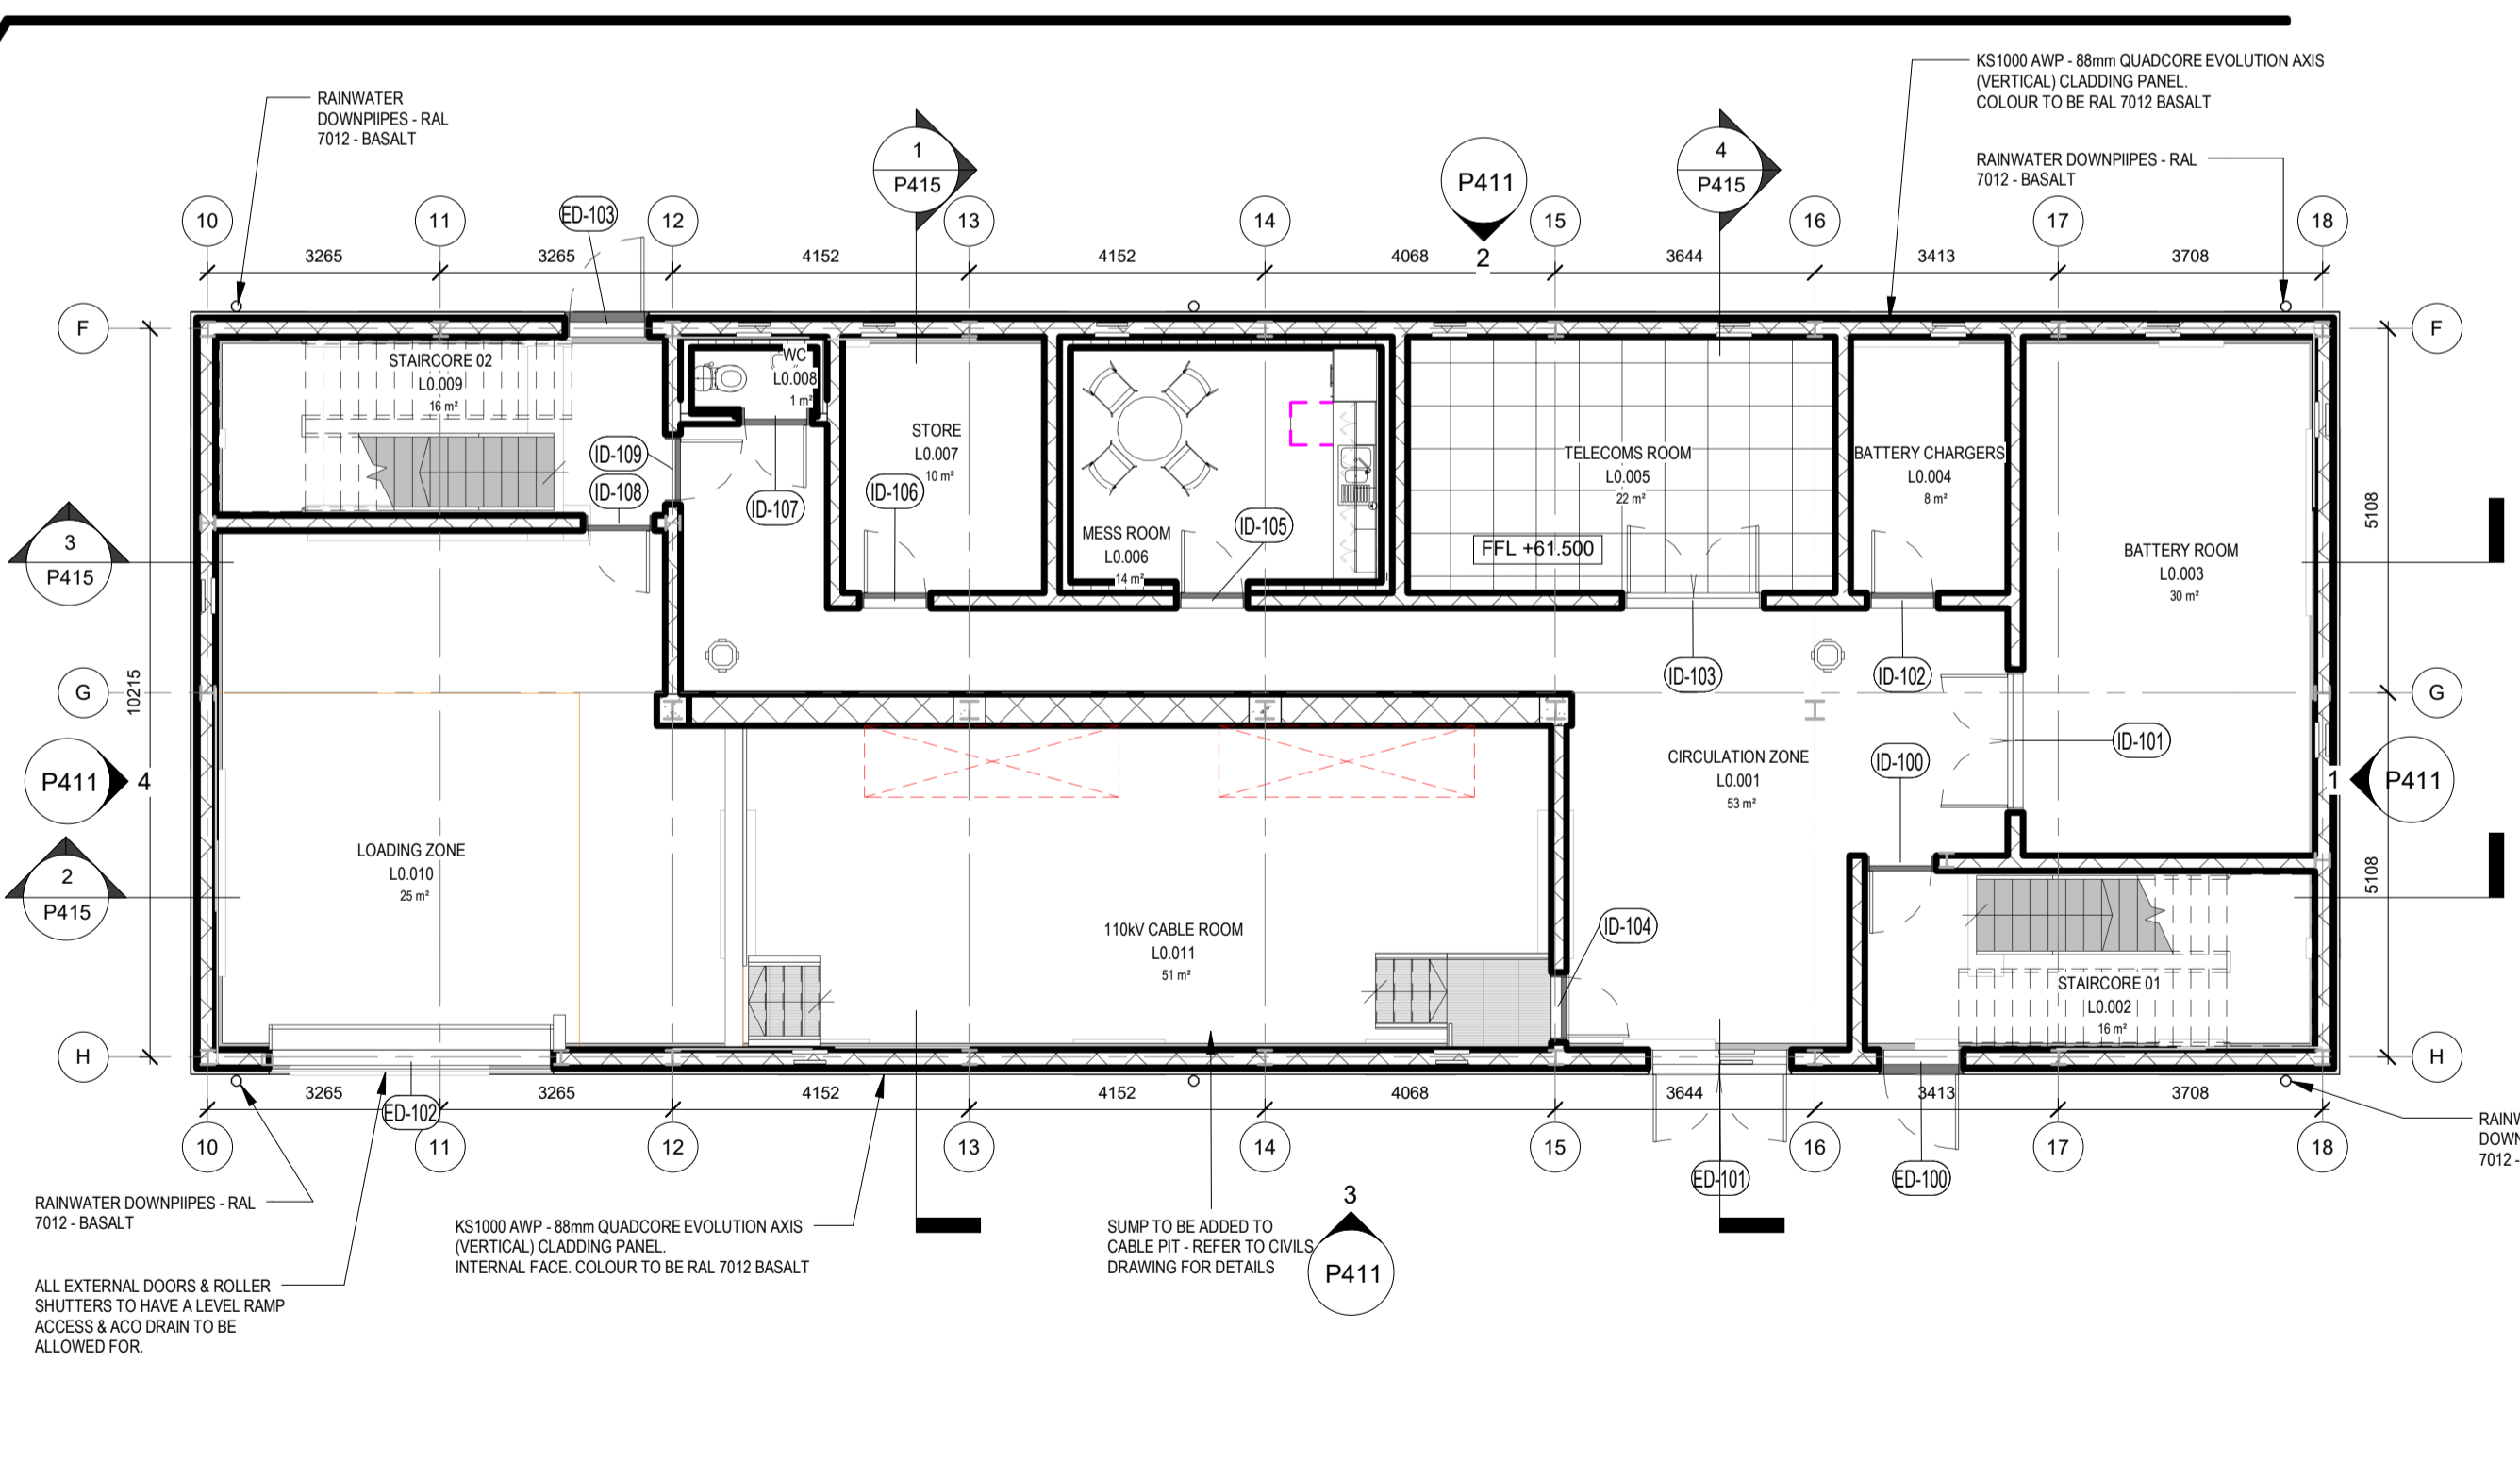

1 GROUND FLOOR PLAN - PERMITTED 110kV GIS SUBSTATION BUILDING AS GRANTED UNDER SD18A/0298
SCALE: 1 : 100

A	TBC	H.V PLANNING APPLICATION	JM	FG
REV	DATE	DESCRIPTION	CHK	DRN

STATUS CODE DESCRIPTION
ISSUED FOR PLANNING APPROVAL

CLIENT
EdgeConnex Inc.

PROJECT
ESS-DUB99 - 110kV 2-Storey Substation, 20kV Building & Transformer yard

DRAWING
PLANNING - PERMITTED 110kV GIS SUBSTATION BUILDING AS GRANTED UNDER SD18A/0298 - GROUND, FIRST FLOOR & ROOF PLAN

PROJECT NUMBER
ESS-DUB99-950723

DATE
03/18/21

SCALE@ A1:
1: 100

DRAWN/CHECKED:
Author/ Checker

STATUS CODE: DRAWING NUMBER REVISION
A1 P210 A

Henry J Lyons

Architecture + Interiors
henryjlyons.com +353 1 888 3333
info@henryjlyons.com 51-54 Pearse Street
Dublin D02 KA66

NOTE:
ESB 110kV SUBSTATION UNDER CONSTRUCTION & COMPLETION DATE DUE MAY 2021