

ALL DIMENSIONS TO BE CHECKED ON SITE
NO DIMENSIONS TO BE SCALED FROM THIS DRAWING
DRAWING IS TO BE READ IN CONJUNCTION WITH RELEVANT CONSULTANTS DRAWINGS




10400 Rodgers Road
Houston, Texas 77070
Phone: 281-374-8644
Fax: 281-374-8992

Henry J Lyons


Architecture + Interiors
henryjlyons.com
+353 1 888 3333
info@henryjlyons.com
51-54 Pearse Street
Dublin D02 KA66



CSEA, Mentec House (1st Floor), Bakers Point,
Pottery Road, Dun Laoghaire, Co. Dublin, A96 K6P3
+353 1 288 5006
info@csea.ie

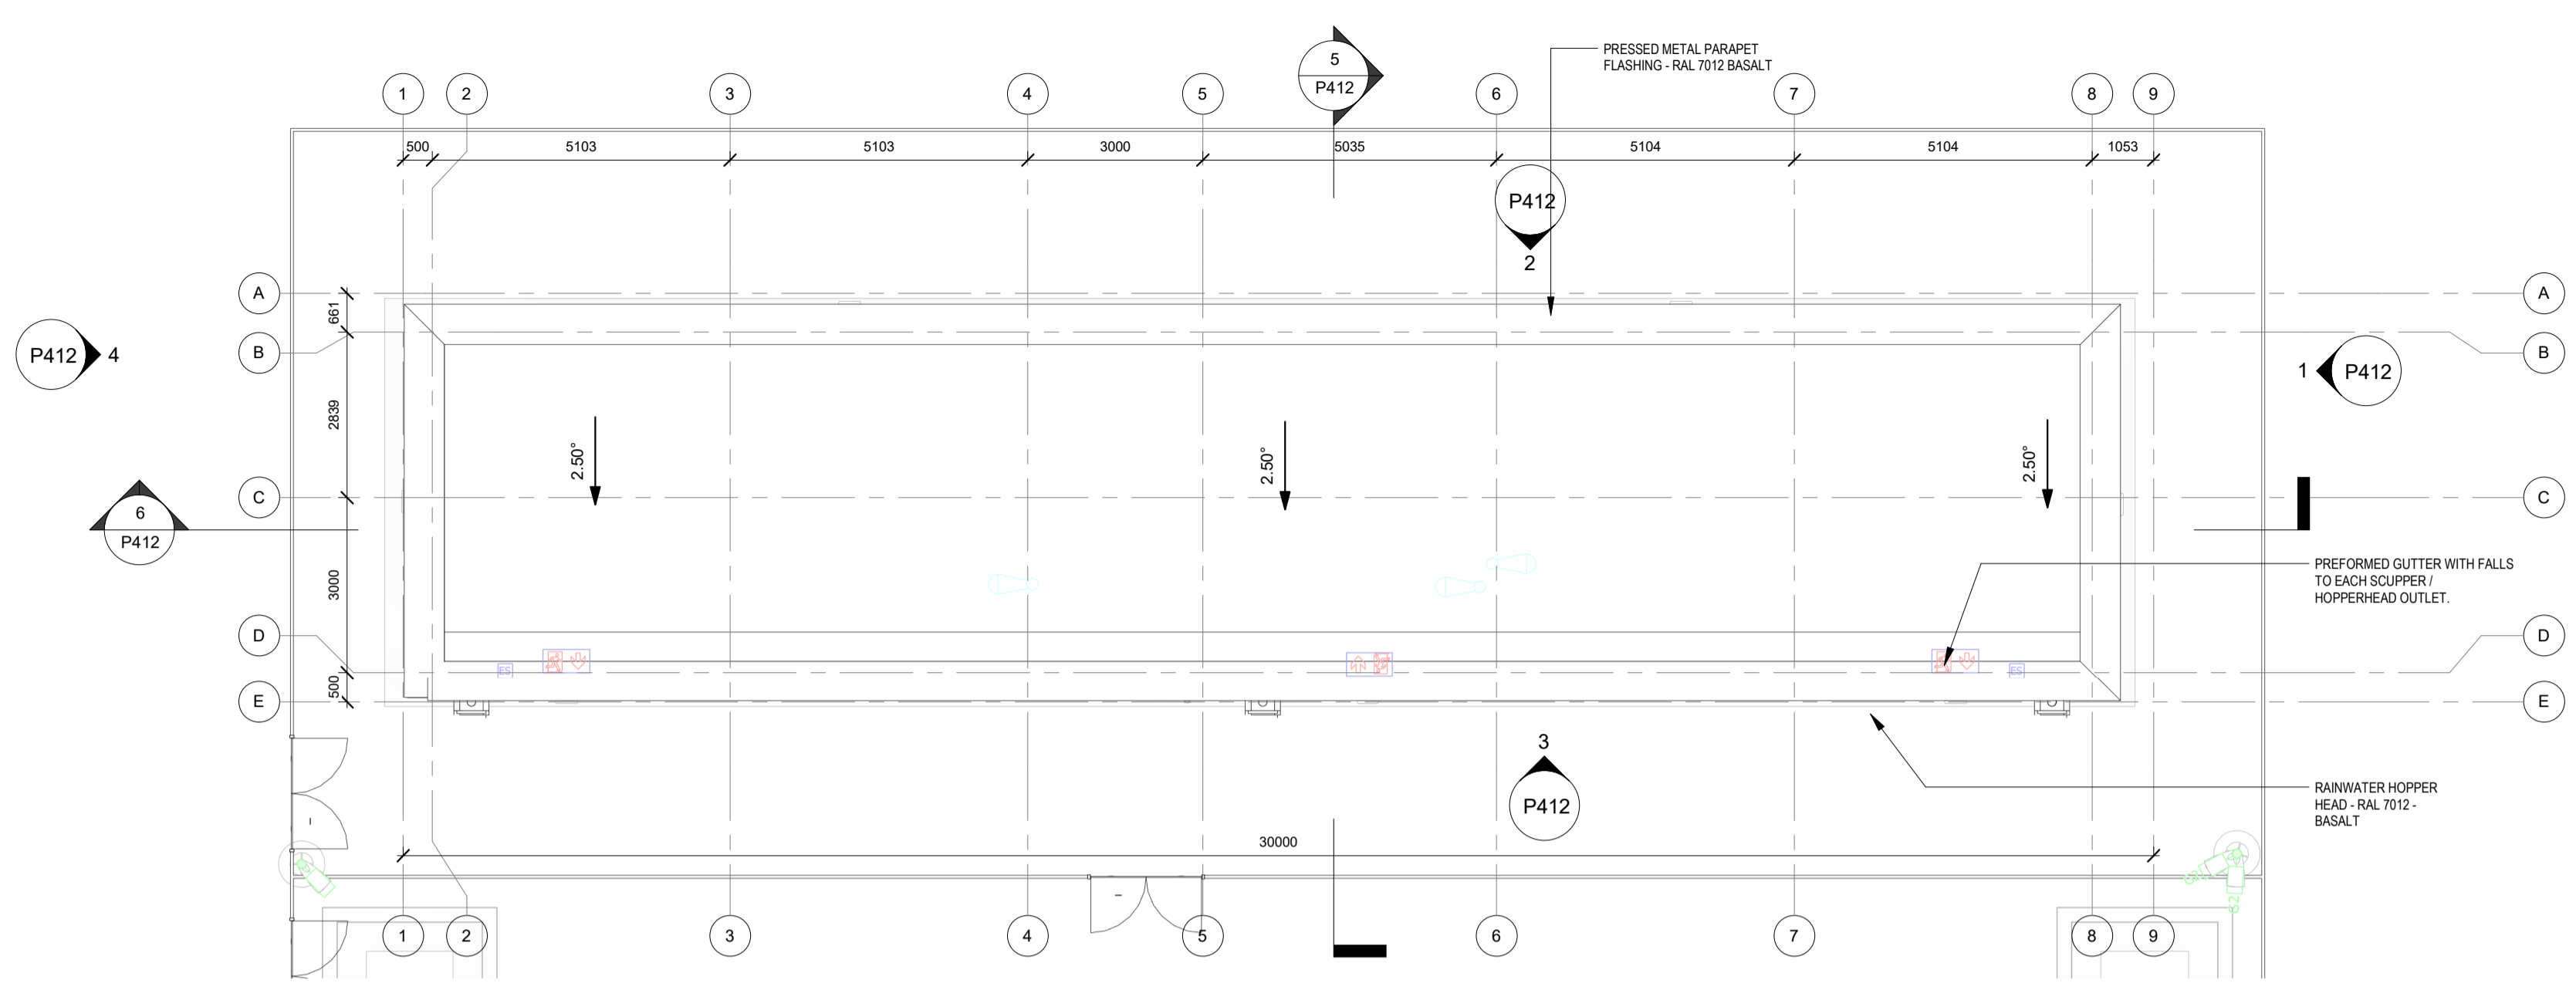

2 ROOF PLAN - PERMITTED CLIENT CONTROL BUILDING AS GRANTED UNDER SD18A/0298
SCALE: 1 : 100

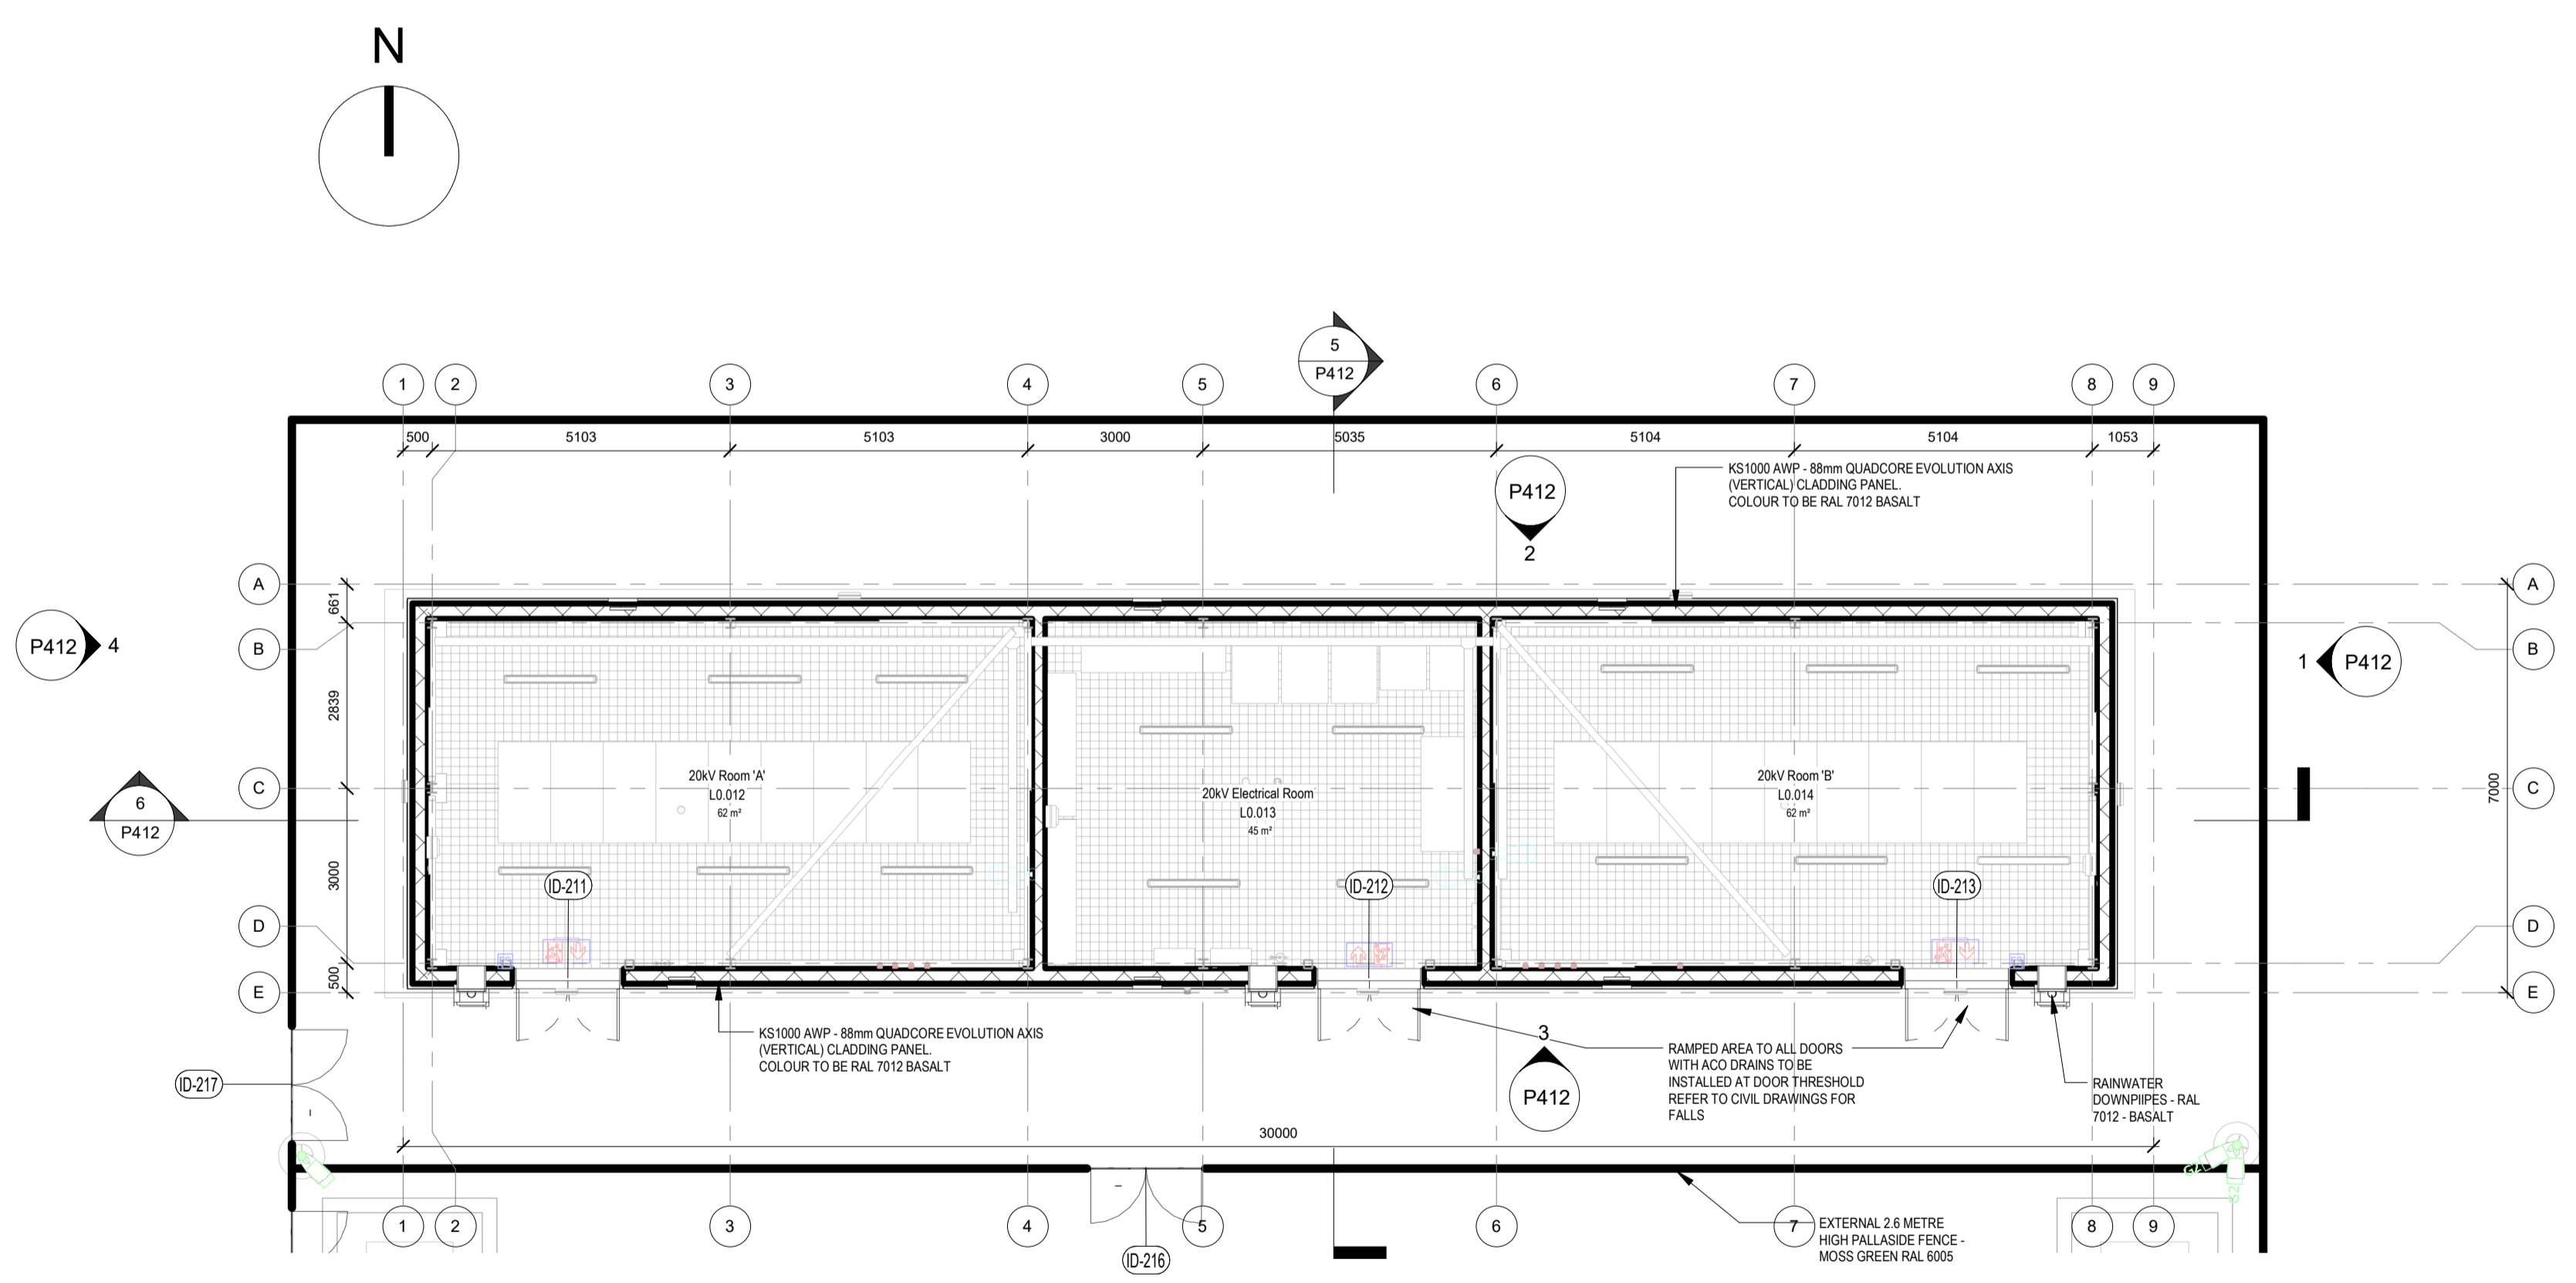

1 GROUND FLOOR PLAN - PERMITTED CLIENT CONTROL BUILDING AS GRANTED UNDER SD18A/0298
SCALE: 1 : 100

REV	DATE	DESCRIPTION	CHK	DRN
A	TBC	H.V PLANNING APPLICATION	JM	FG

STATUS CODE DESCRIPTION
ISSUED FOR PLANNING APPROVAL

CLIENT
EdgeConneX Inc.

PROJECT
ESS-DUB99 - 110kV 2-Storey Substation, 20kV Building & Transformer yard

DRAWING
PLANNING - PERMITTED CLIENT CONTROL BUILDING AS GRANTED UNDER SD18A/0298 - GROUND & ROOF PLAN

PROJECT NUMBER: ESS-DUB99-950723
DATE: 03/18/21

SCALE@ A1: 1: 100
DRAWN/CHECKED: Author/ Checker

STATUS CODE:	DRAWING NUMBER	REVISION
A1	P211	A

Henry J Lyons

Architecture + Interiors
henryjlyons.com
+353 1 888 3333
info@henryjlyons.com
51-54 Pearse Street
Dublin D02 KA66

NOTE:
ESB 110kV SUBSTATION UNDER CONSTRUCTION & COMPLETION DATE DUE MAY 2021