

ALL DIMENSIONS TO BE CHECKED ON SITE
NO DIMENSIONS TO BE SCALED FROM THIS DRAWING
DRAWING IS TO BE READ IN CONJUNCTION WITH RELEVANT CONSULTANTS DRAWINGS




10400 Rodgers Road
Houston, Texas 77070
Phone: 281-374-8644
Fax: 281-374-8992

Henry J Lyons
Architecture + Interiors
henrylyons.com


+353 1 888 3333
info@henrylyons.com

51-54 Pearse Street
Dublin D02 KA66

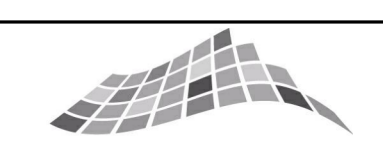


Clifton Scannell Emerson
Associates


CSEA, Mentec House (1st Floor), Bakers Point,
Pottery Road, Dun Laoghaire, Co. Dublin, A96 K6P3
+353 1 288 5006
info@csea.ie

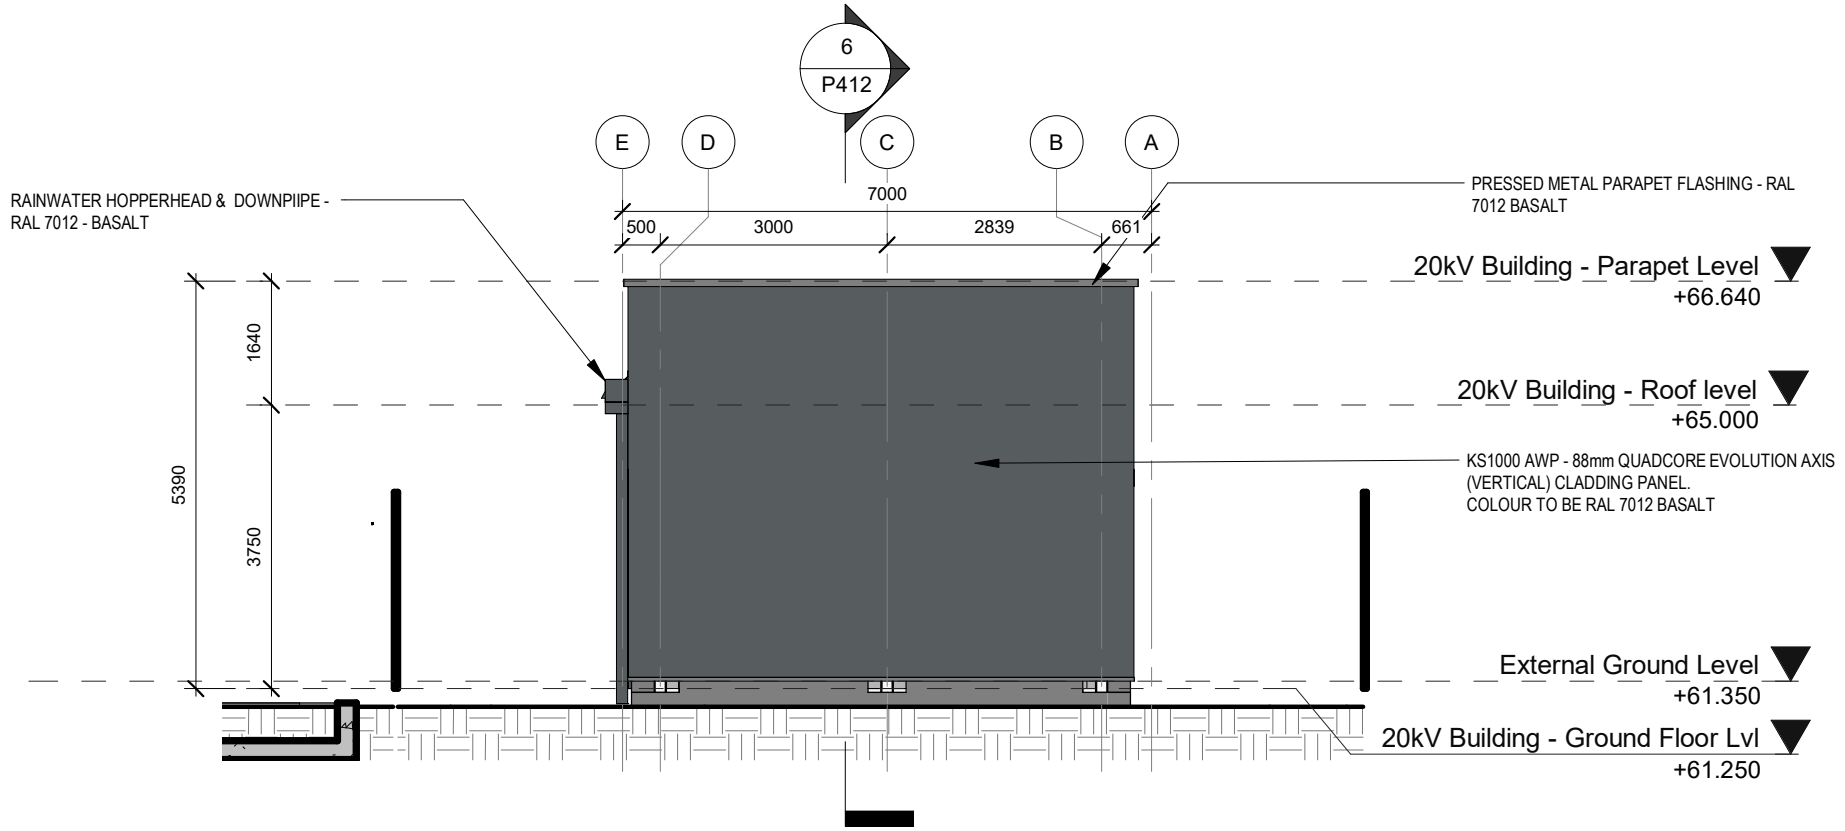


1 PERMITTED CLIENT CONTROL BUILDING AS GRANTED UNDER SD18A/0298 - East Elevation
SCALE: 1 : 100

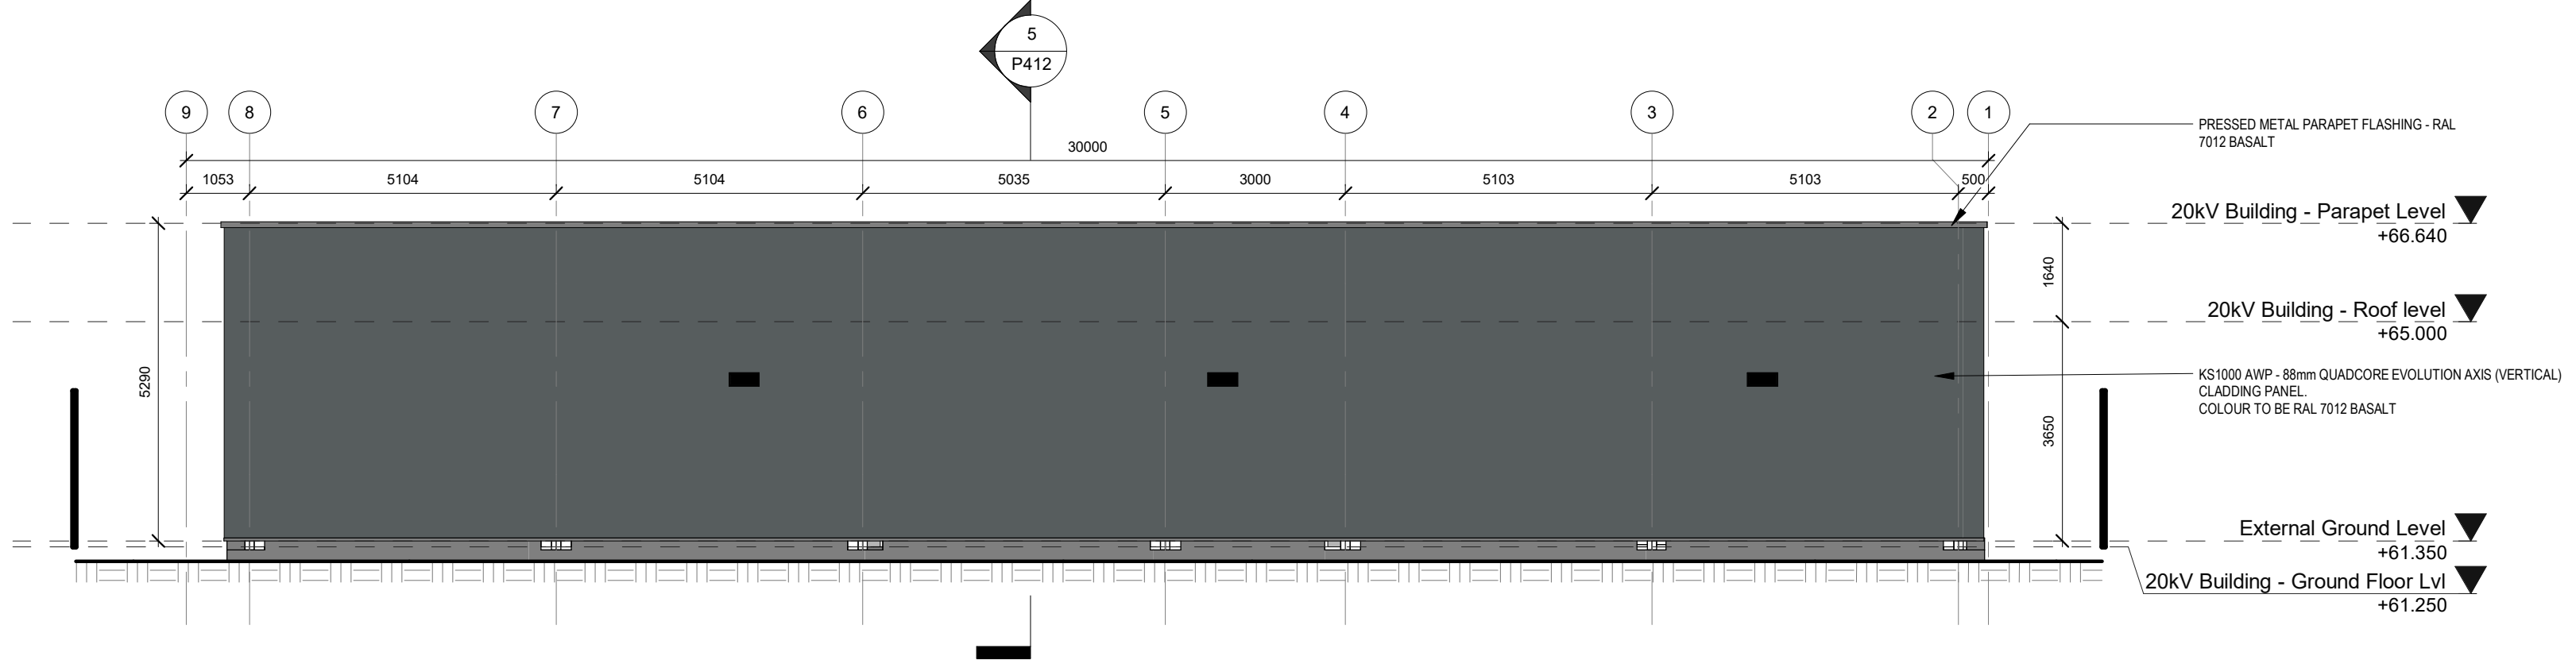


2 PERMITTED CLIENT CONTROL BUILDING AS GRANTED UNDER SD18A/0298 - North Elevation
SCALE: 1 : 100

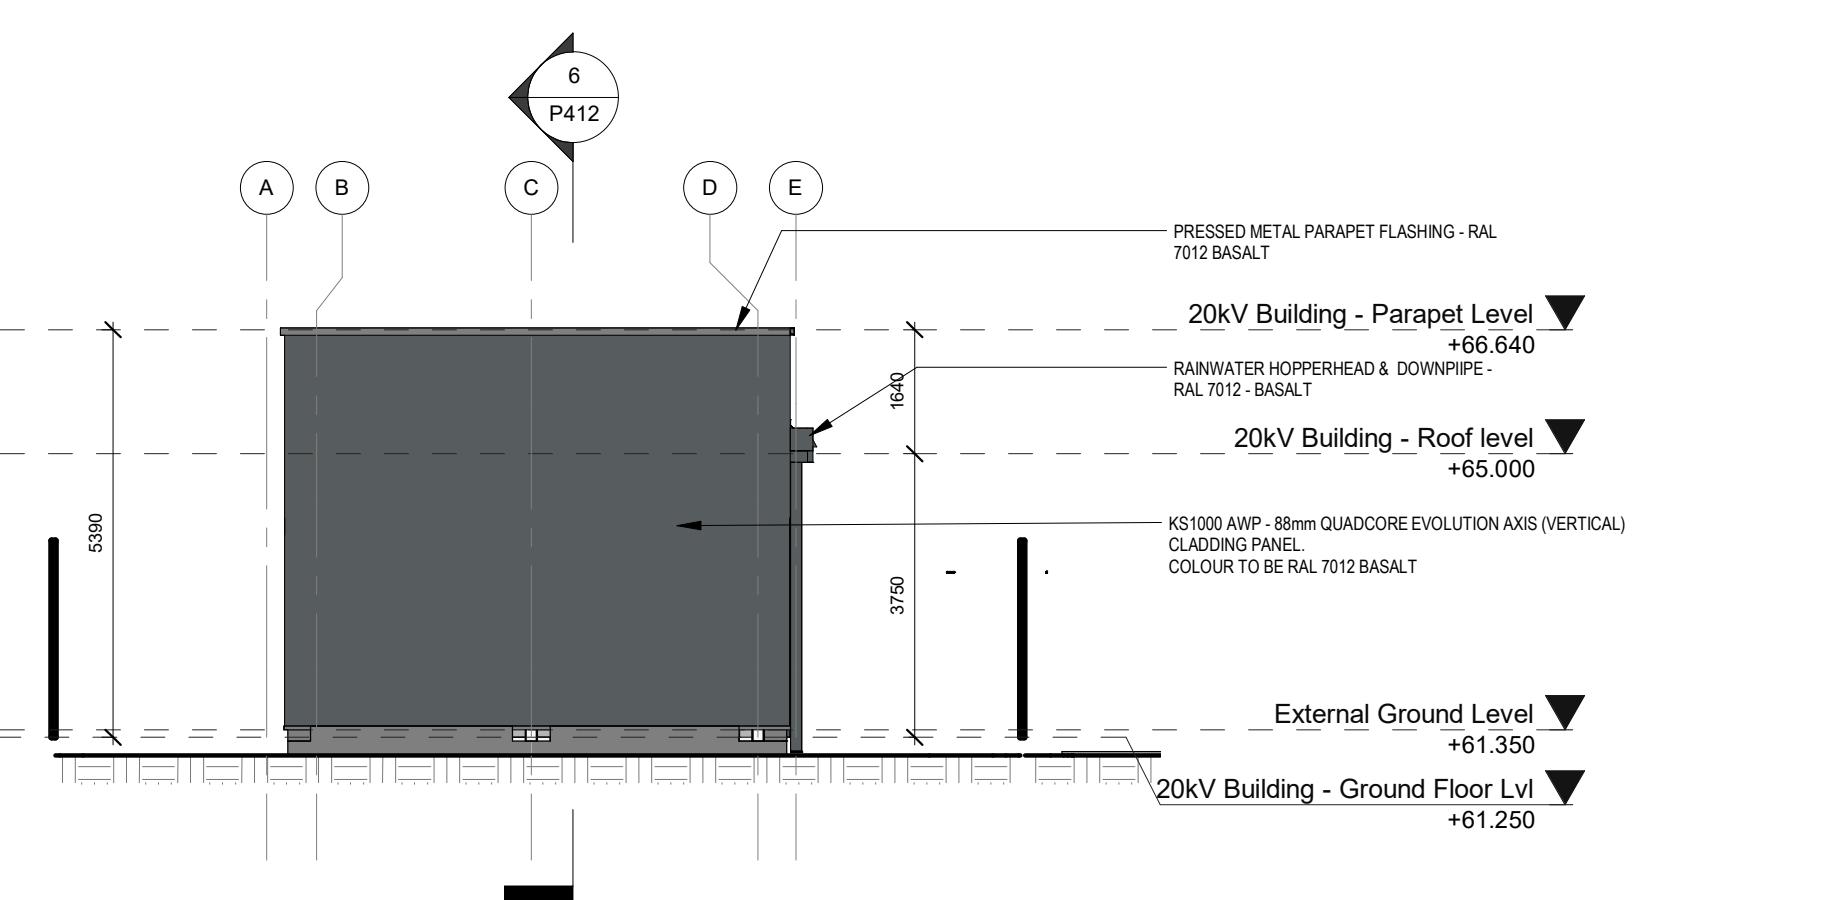


4 PERMITTED CLIENT CONTROL BUILDING AS GRANTED UNDER SD18A/0298 - West Elevation
SCALE: 1 : 100

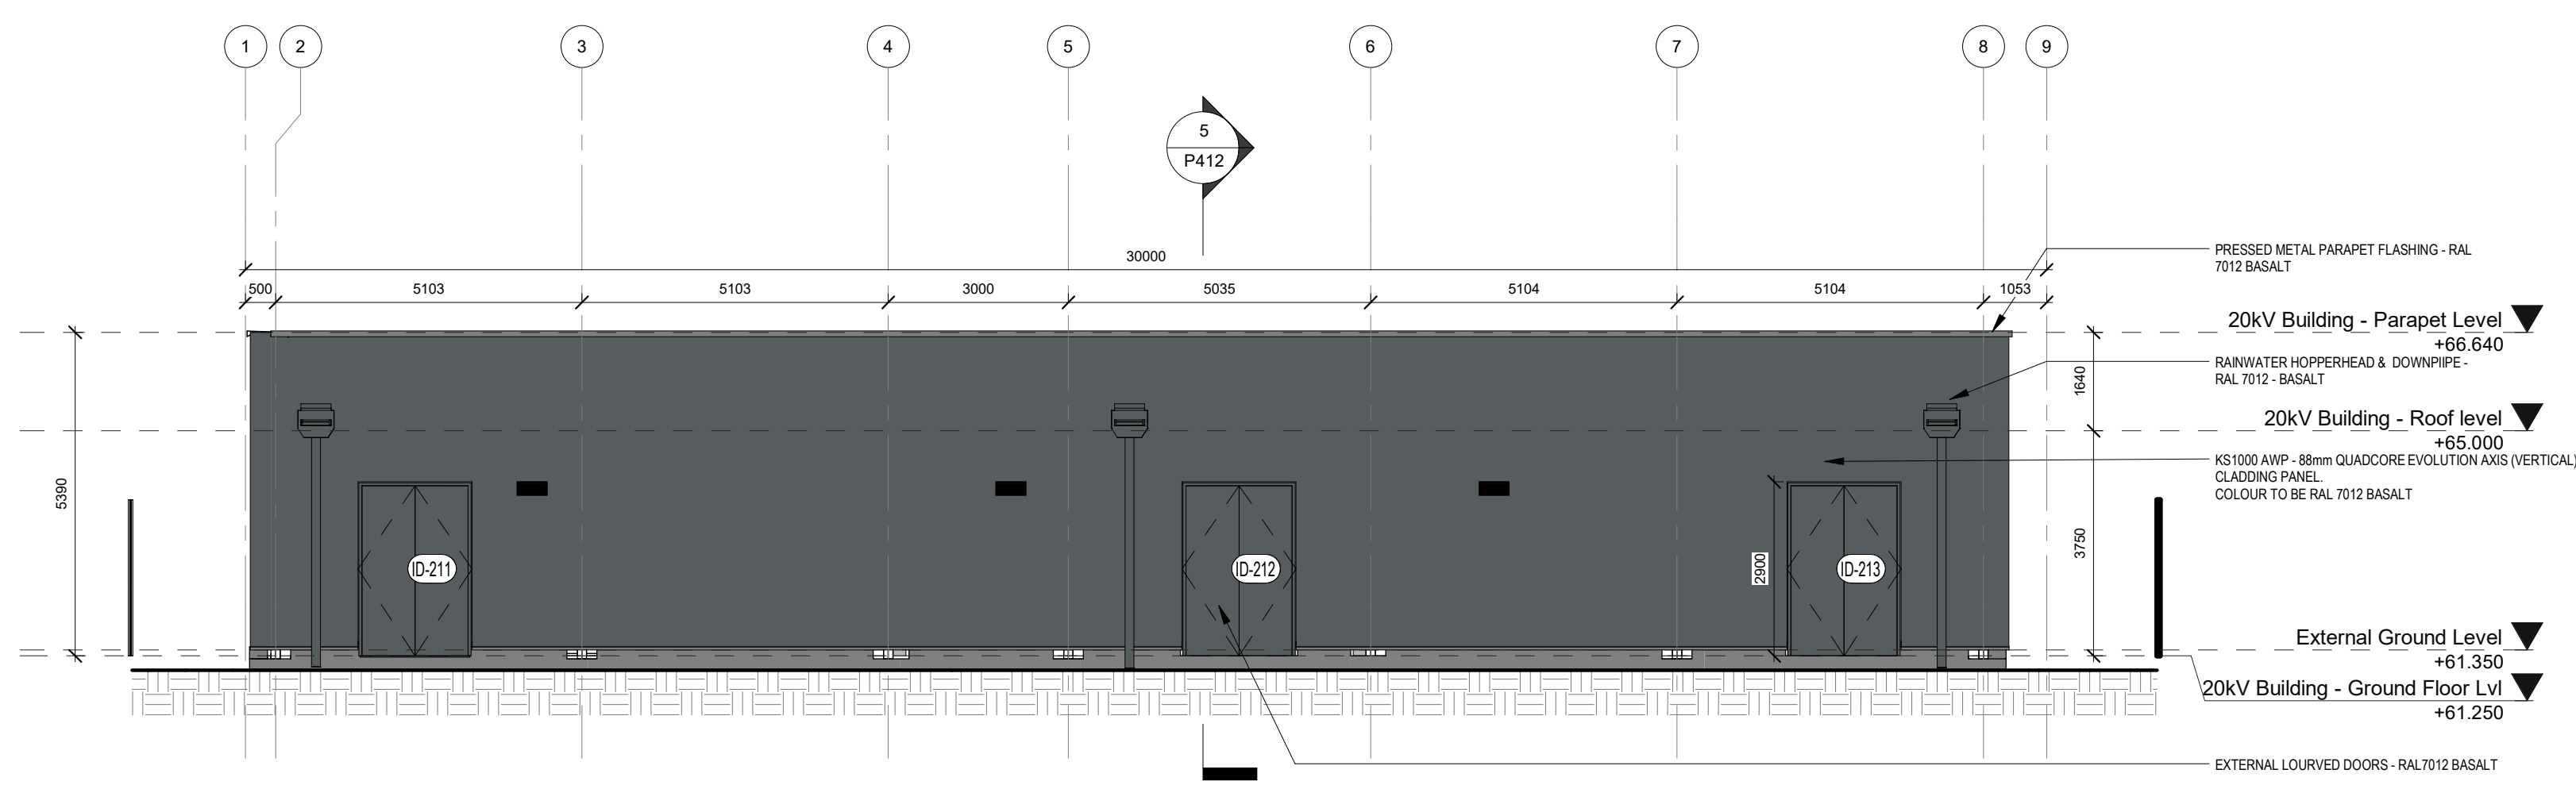

3 PERMITTED CLIENT CONTROL BUILDING AS GRANTED UNDER SD18A/0298 - South Elevation
SCALE: 1 : 100

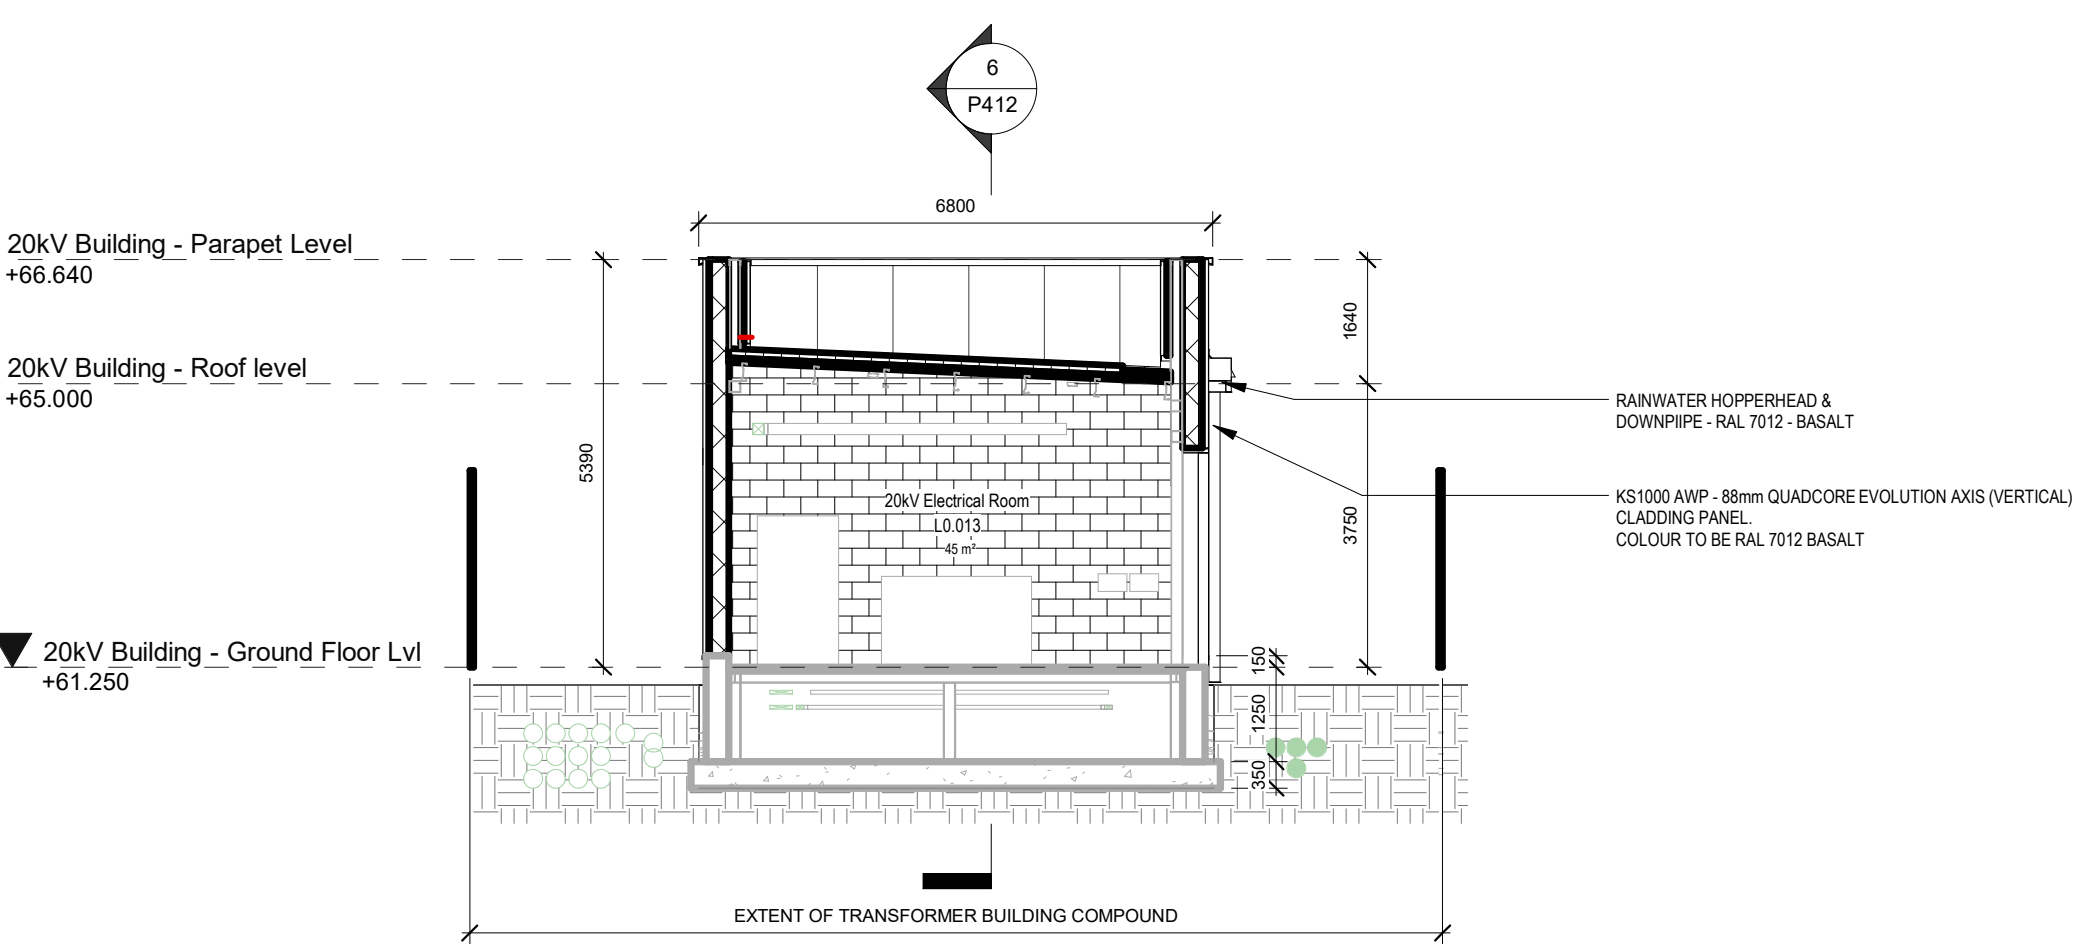

5 PERMITTED CLIENT CONTROL BUILDING AS GRANTED UNDER SD18A/0298 - Section A-A
SCALE: 1 : 100

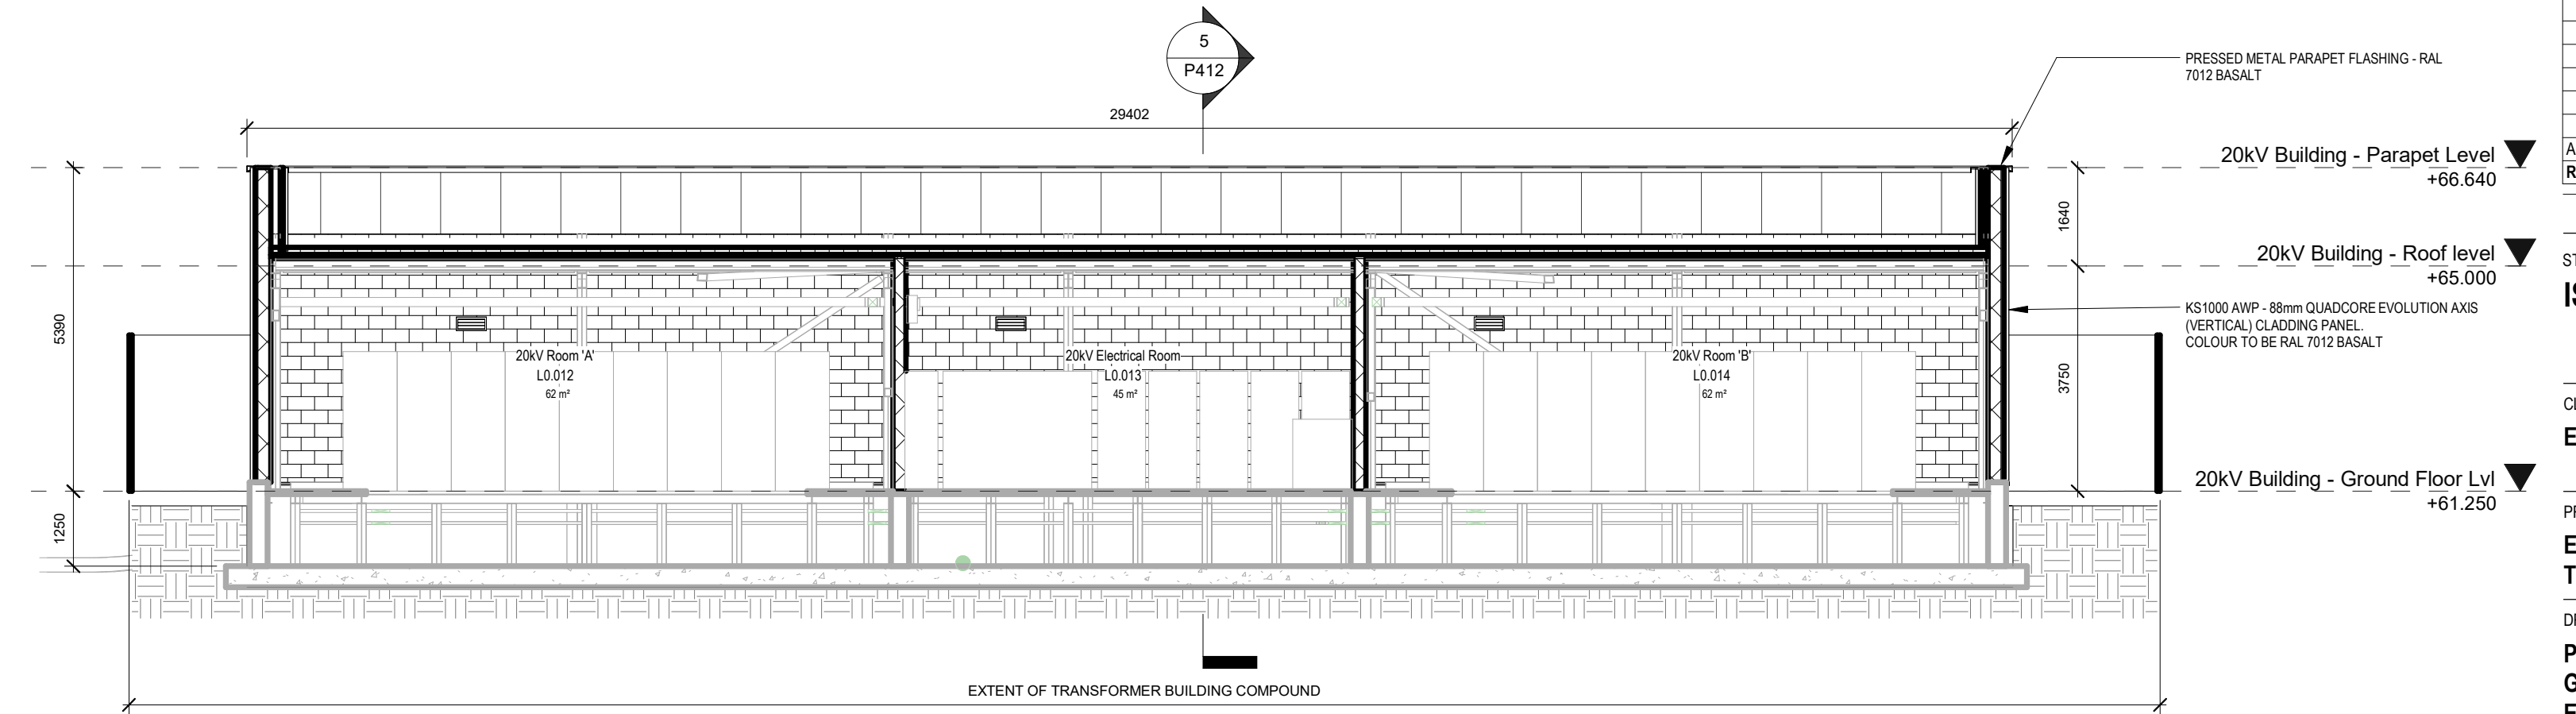

6 PERMITTED CLIENT CONTROL BUILDING AS GRANTED UNDER SD18A/0298 - Section B-B
SCALE: 1 : 100

REV	DATE	DESCRIPTION	JM	FG
A	TBC	H.V PLANNING APPLICATION	CKH	DRN

STATUS CODE DESCRIPTION
ISSUED FOR PLANNING APPROVAL

CLIENT
EdgeConnex Inc.

PROJECT
ESS-DUB99 - 110kV 2-Storey Substation, 20kV Building & Transformer yard

DRAWING
PLANNING - PERMITTED CLIENT CONTROL BUILDING AS GRANTED UNDER SD18A/0298 - EXTERNAL SECTIONS & ELEVATIONS

PROJECT NUMBER: ESS-DUB99-950723
DATE: 03/18/21

SCALE@ A1: 1 : 100
DRAWN/CHECKED: Author/Checker

STATUS CODE: A1
DRAWING NUMBER: P412
REVISION: A

NOTE:
ESB 110kV SUBSTATION UNDER CONSTRUCTION & COMPLETION DATE DUE MAY 2021

Henry J Lyons
Architecture + Interiors
henrylyons.com

+353 1 888 3333
info@henrylyons.com

51-54 Pearse Street
Dublin D02 KA66