





1 North Facing Elevation  
0455

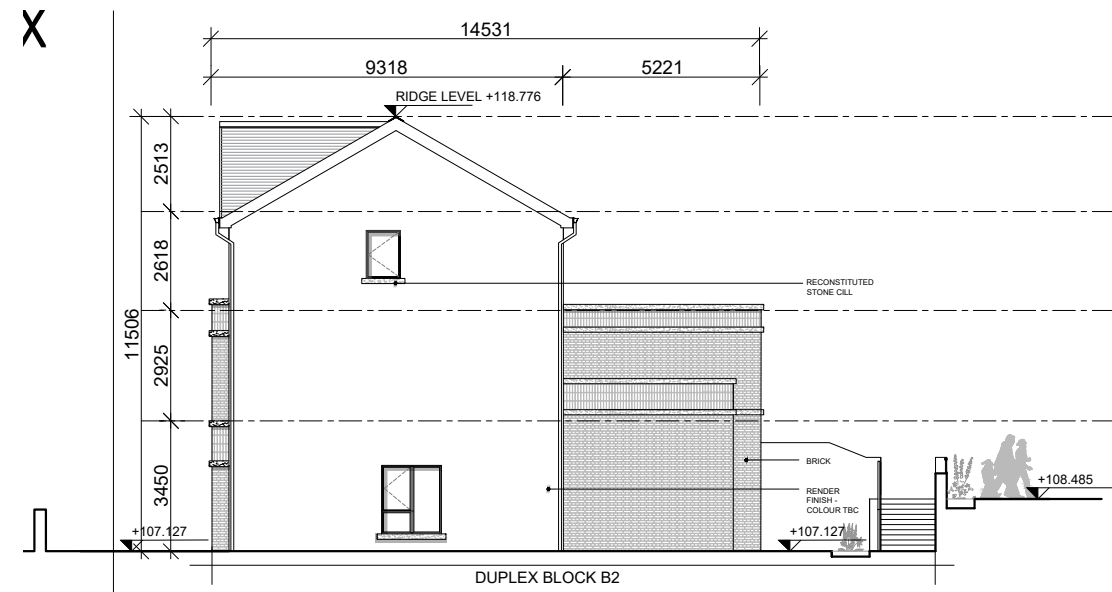

DUPLEX BLOCK B2




DUPLEX BLOCK B2

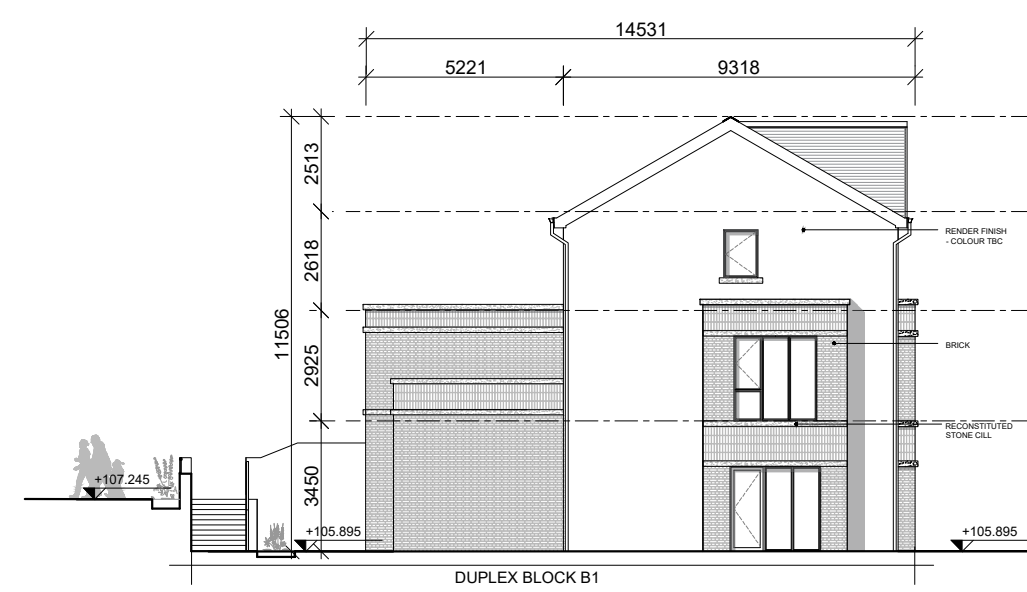


DUPLEX BLOCK B1

2 West Facing Elevation  
0455

3 East Facing Elevation  
0455

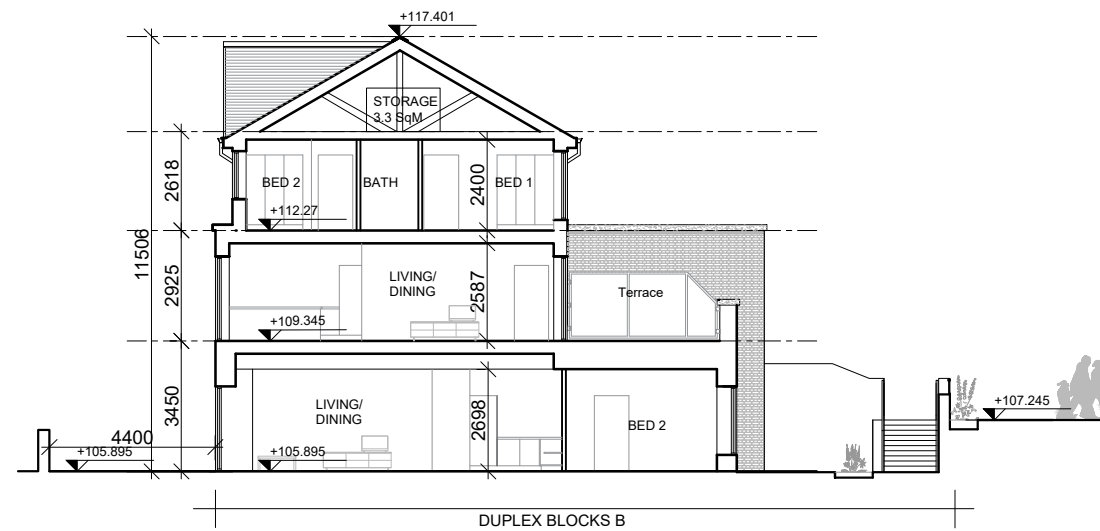

DUPLEX BLOCKS B

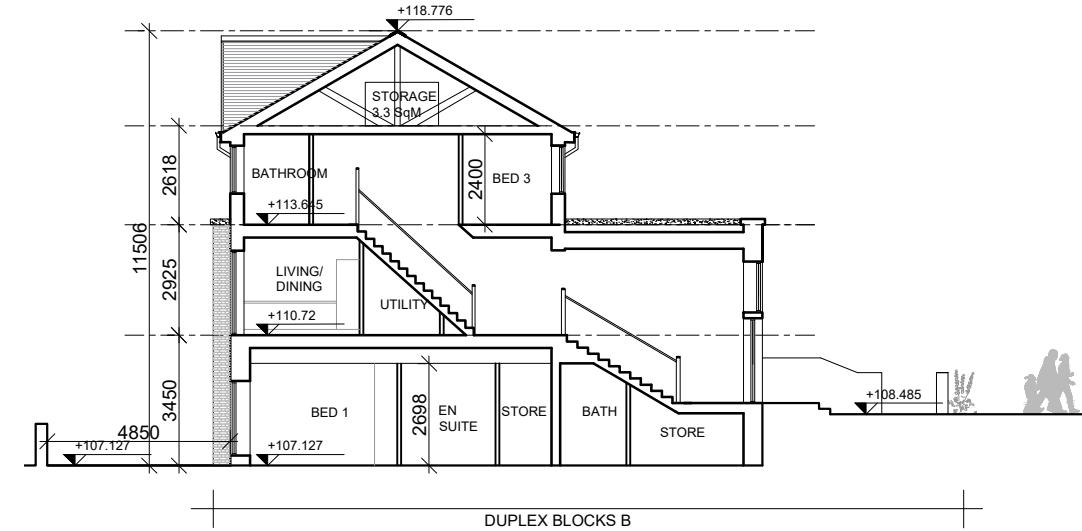

DUPLEX BLOCKS B

4 Section A  
0455

5 Section B  
0455

NOTES / LEGEND

3.3 Sqm storage of each upper floor unit located in attic space. Access and flooring to attic.

Key Plan:

Rev.	Date:	Description:	By:

**MOLA** 2 Donnybrook Road,  
Donnybrook,  
Dublin 4, Ireland  
Telephone +353 1 218 3800  
www.molaarchitecture.com

Notes  
Do not scale.  
Use figured dimensions only.  
This drawing is to be read in conjunction with all relevant specifications and drawings.  
All dimensions to be checked on site.  
In the event of any discrepancies between drawings, the contractor is to inform the Architect immediately.  
© COPYRIGHT This drawing or design may not be reproduced without permission

Stage:

PLANNING

Client: Calm Homes Properties Ltd.

Project: Cookstown Road Enniskerry

Drawing: Duplex B - North, East & West Elevations & Sections

Date: Feb 2021 Scale: 1:200 at A3 Stage: 3 Job No: 19010

Drawing No: 19010\_MOLA\_A00\_00\_DR\_A\_XX\_A00\_0455\_S0 Status: Revision: 00