



1 Second Floor Plan
0460

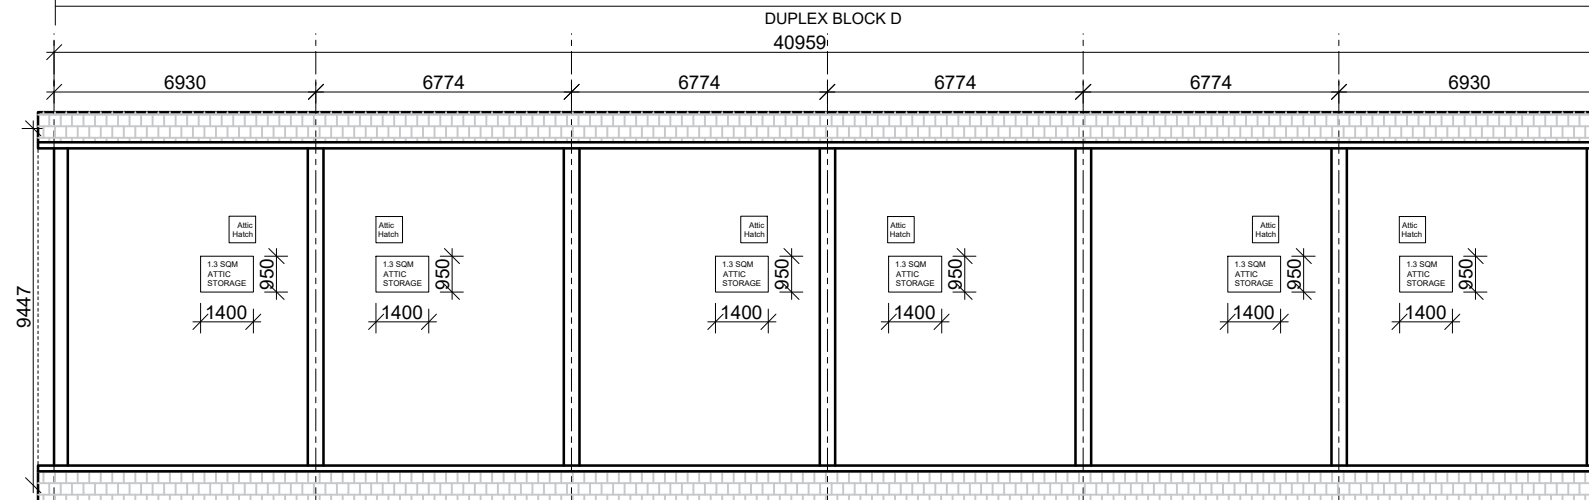

2 Attic Floor Plan
0460

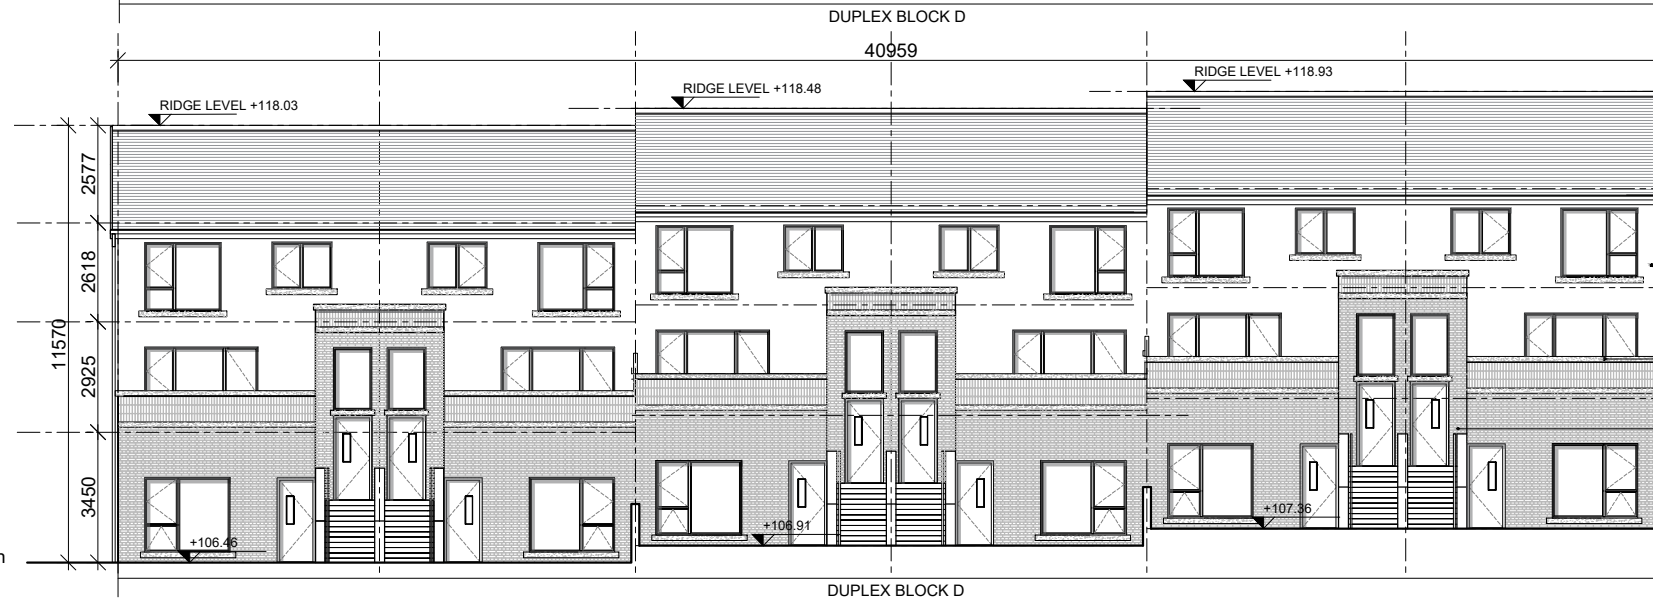

3 West Facing Elevation
0460

NOTES / LEGEND

1.3 Sqm storage of each upper floor unit located in attic space. Access and flooring to attic.

Key Plan:

| Rev. | Date: | Description: | By: |
|------|-------|--------------|-----|
| | | | |
| | | | |
| | | | |
| | | | |
| | | | |
| | | | |
| | | | |
| | | | |
| | | | |
| | | | |

MOLA 2 Donnybrook Road,
Donnybrook,
Dublin 4, Ireland
Telephone +353 1 218 3900
www.molaarchitecture.com

Notes
Do not scale.
Use figured dimensions only.
This drawing is to be read in conjunction with all relevant specifications and drawings.
All dimensions to be checked on site.
In the event of any discrepancies between drawings, the contractor is to inform the Architect immediately.

© COPYRIGHT This drawing or design may not be reproduced without permission

| Stage: | PLANNING |
|--------------|---|
| Client: | Calm Homes Properties Ltd. |
| Project: | Cookstown Road Enniskerry |
| Drawing: | Duplex D - Second Floor Plan, Attic Floor Plan & West Elevation |
| Date: | Feb 2021 |
| Scale: | 1:200 at A3 |
| Sheet: | 3 |
| Job No.: | 19010 |
| Drawing No.: | 19010_MOLA_A00_DR_A_XX_A00_0460_S0 |
| Status: | SO |
| Revision: | 00 |