




1 Ground Floor Plan
0403

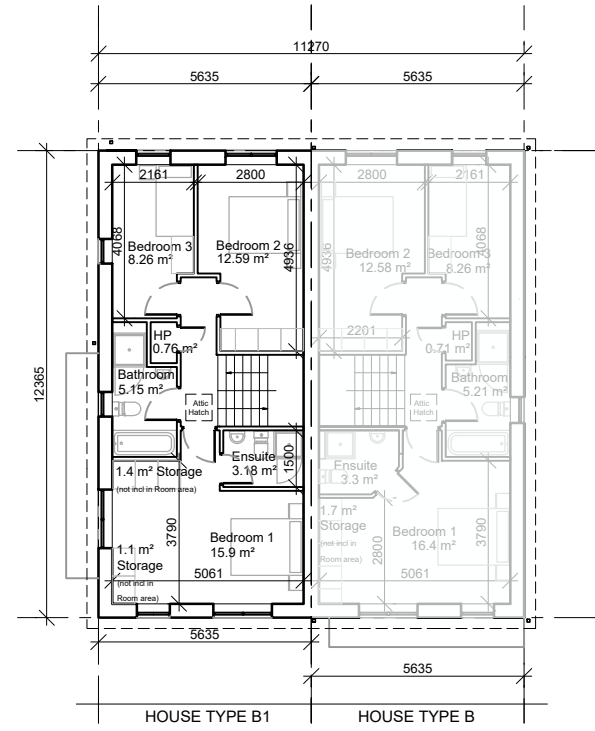


2 First Floor Plan
0403

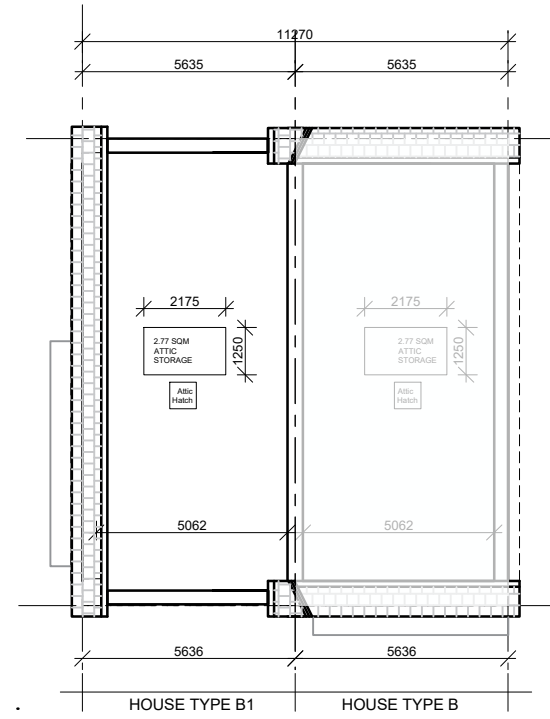


3 Attic Floor Plan
0403

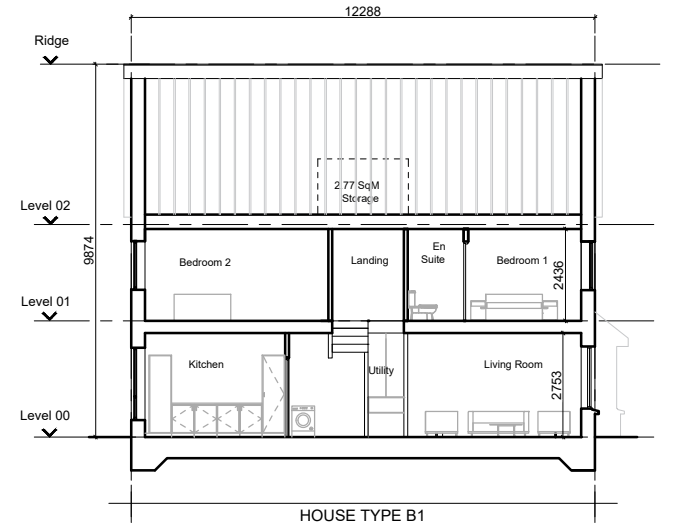


4 Section
0403

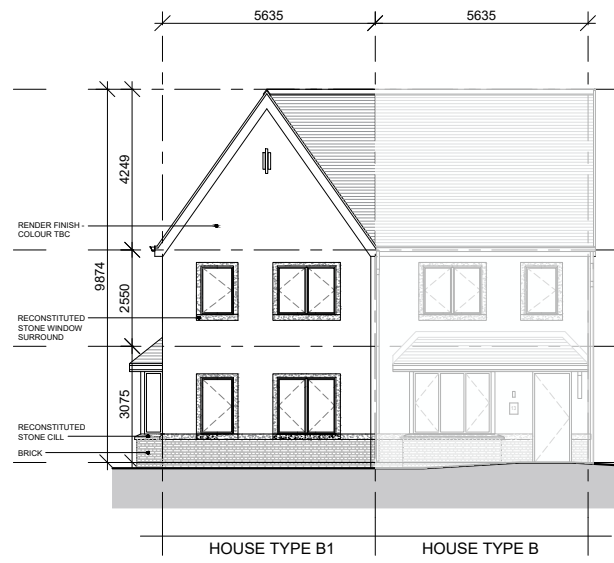

5 Front Elevation
0403

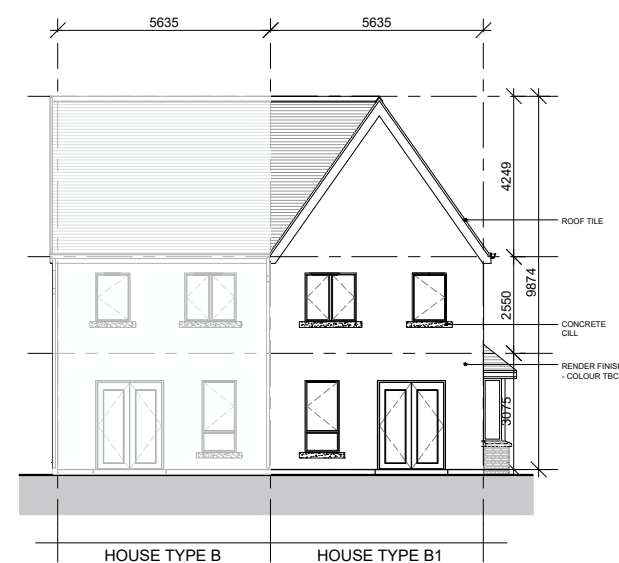


6 Rear Elevation
0403

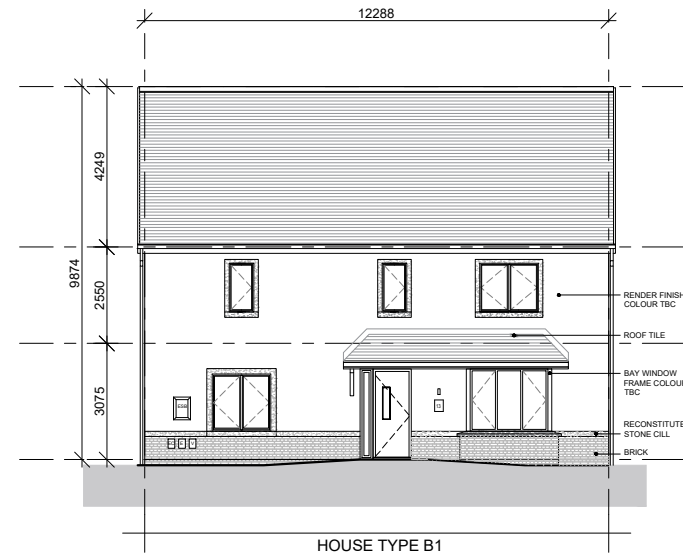

7 Side Elevation
0403

HOUSE TYPE B1 LOCATIONS

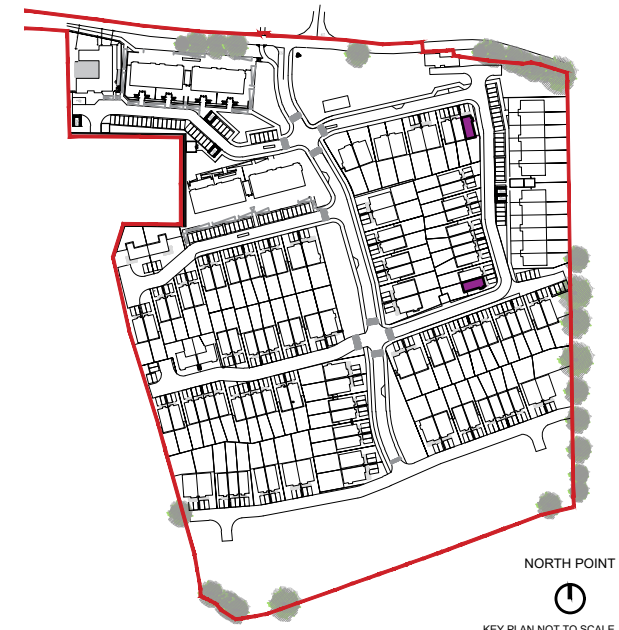

NORTH POINT
KEY PLAN NOT TO SCALE

NOTES / LEGEND

NORTH POINTS AND LEVELS TO BE REFERENCED FROM SITE PLAN

GROUND FLOOR AREA: 60.06m²
FIRST FLOOR AREA: 58.83m²
TOTAL FLOOR AREA: 118.89m²

2.77 Sqm storage located in attic space. Access and flooring to attic.

Key Plan:

Rev: Date: Description: By:

Rev:	Date:	Description:	By:

MOLA 2 Donnybrook Road,
Donnybrook,
Dublin 4, Ireland
Telephone +353 1 218 3900
www.molaarchitecture.com

Notes
Do not scale.
Use figured dimensions only.
This drawing is to be read in conjunction with all relevant specifications and drawings.
All dimensions to be checked on site.
In the event of any discrepancies between drawings, the contractor is to inform the Architect immediately.
© COPYRIGHT This drawing or design may not be reproduced without permission

Stage: **PLANNING**

Client: Cairn Homes Properties Ltd.
Project: Cookstown Road Enniskerry
Drawing: House Type B B1
Date: Feb 2021 Scale: 1:200 at A3 Stage: 3 Int. Job No: 19010
Drawing No: 19010_MOLA_A00_00_DR_A_XX_A00_0403 Status: Revision: 00