



School


116.7

119.9

Golf Course

Adjoining application Planning Reg.
Ref. 19/871 under separate ownership

	CAIRN
	WCC
	POWERSCOURT ESTATE
	SUMMERHILL HOTEL

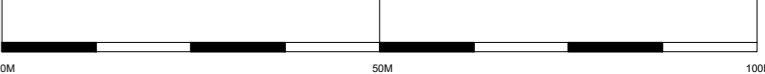

NOTES / LEGEND
FOR INFORMATION PURPOSES ONLY

NORTH POINT



Key Plan:

Rev.	Date	Description	By

MOLA 2 Derrynock Road,
Dorridge,
Duloh 4, Ireland
Telephone +353 1 218 3900
www.molarchitecture.com

Notes:
Do not scale.
Use figured dimensions only.
This drawing is to be read in conjunction with all relevant specifications and drawings.
All dimensions to be checked on site.
In the event of any discrepancies between drawings, the contractor is to inform the Architect immediately.
© COPYRIGHT This drawing or design may not be reproduced without permission.

Stage: **PLANNING**

Client: Cairn Homes Properties Ltd.

Project: Cockstown Road Enviskery

Drawing: **Site Plan_Ownership Diagram**

Date: Mar 2021 Scale: 1:1000 at A2 Sheet: 3 of 10
 Drawing No.: 19010 MOLLA A00_00_DR_A_XX_A00_0830_S0