



BASEMENT LEVEL - 80.300  
 FINISHED FLOOR LEVEL - 80.300  
 SLAB LEVEL - 80.280  
 CEILING LEVEL - 83.900

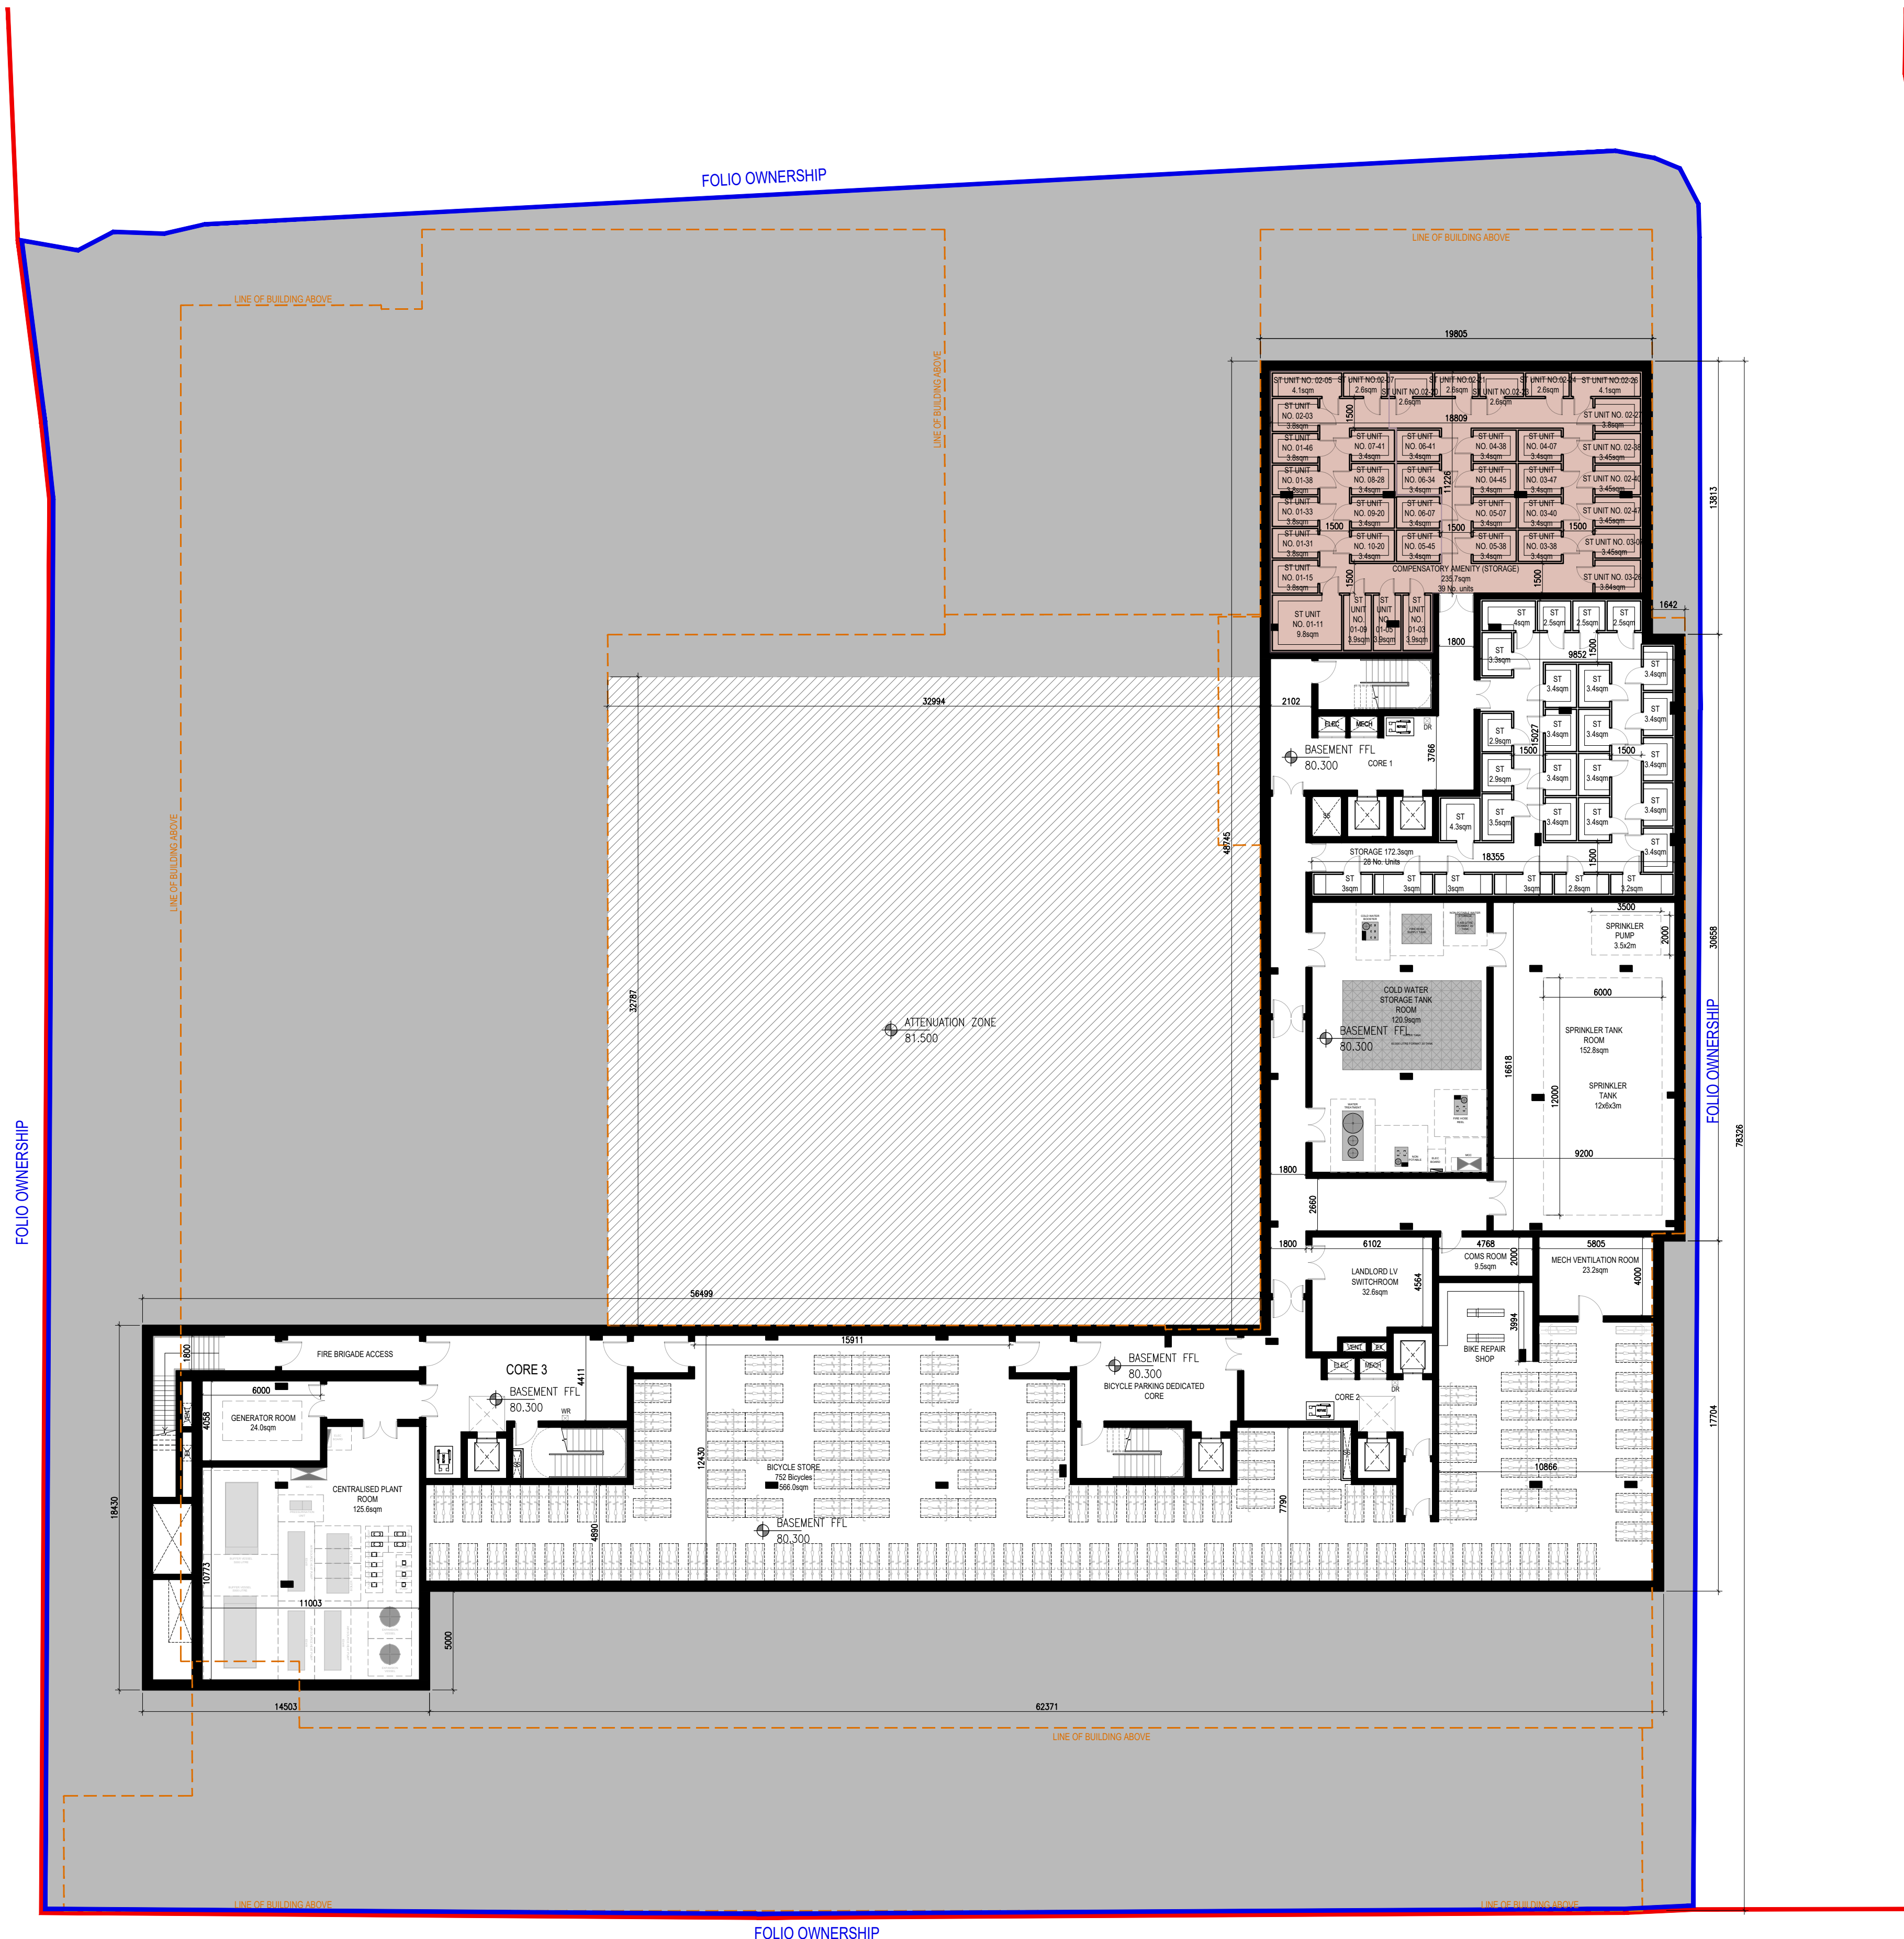

**LEGEND**

- INDIVIDUAL STORAGE UNITS TO SERVE APARTMENTS WITHOUT PRIVATE AMENITY SPACE AND/OR DEFICIENT WITH REGARDS TO ADF (AVERAGE DAYLIGHT FACTOR) STANDARDS (TOTAL No. 39)
- APPLICATION SITE BOUNDARY (RED LINE)

NOTE: ADDITIONAL INDIVIDUAL STORAGE UNITS AVAILABLE FOR RESIDENTS ARE PROVIDED (TOTAL No. 28)

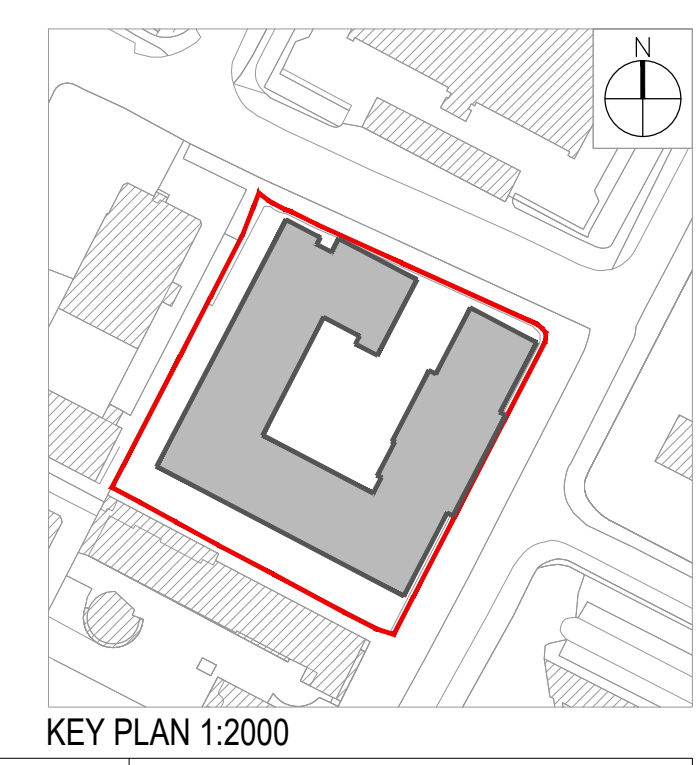

Notes	Issue Status	No.	Date	Revision	Initials
1. Copyright Reserved	Progress	PL1	JUNE 2020	PLANNING APPLICATION ISSUE	FF
2. Work to agreed dimensions only. Do not scale drawing	Planning Application	PL2	JAN 2021	PLANNING APPLICATION ISSUE	ML
3. The contractor is responsible for checking all levels and dimensions on site and shall refer all discrepancies to the Architect	Fire Cert				
4. Where appropriate, for details of r.c. structure, or mechanical and electrical details, see Engineers drawings	Disability Cert				
5. Proprietary items shall be fixed in strict accordance with manufacturers instructions.	Tender				
6. Sizes of proprietary items shall be checked with manufacturer.	Construction				
7. The contractor shall be responsible for the coordination of structure, finishes and services.	As Built				
	Information Only				

Project		<b>Carmanhall Road SHD</b> <b>Atlas GP Ltd.</b>		6 - F HARCOURT TERRACE, DUBLIN 2, IRELAND t +353 1 678 2400 f +353 1 678 7366 www.bkd.ie	
Drawing Title		Proposed Basement -1 Level Plan			
Drawing No		6246-101			
Scale	1:200@A1	Rev	PL2		
Date	05/03/20				