



DO NOT SCALE FROM THIS DRAWING. USE FIGURED DIMENSIONS IN ALL CASES. VERIFY DIMENSIONS ON SITE AND REPORT ANY DISCREPANCIES TO THE ARCHITECTS IMMEDIATELY. THIS DRAWING IS TO BE READ IN CONJUNCTION WITH THE ARCHITECTS SPECIFICATION. © THIS DRAWING IS COPYRIGHT AND MAY ONLY BE REPRODUCED WITH THE ARCHITECTS PERMISSION.

NOTES

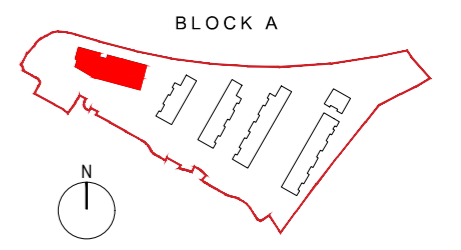

KEY PLAN
NTS

- AMENITY
- ANCILLARY
- 1 BED APT
- 2 BED APT (Type A)
- 2 BED APT (Type B)
- 3 BED DUPLEX APT
- 2 BED APT (OWN DOOR)
- 2 BED APT (SP)

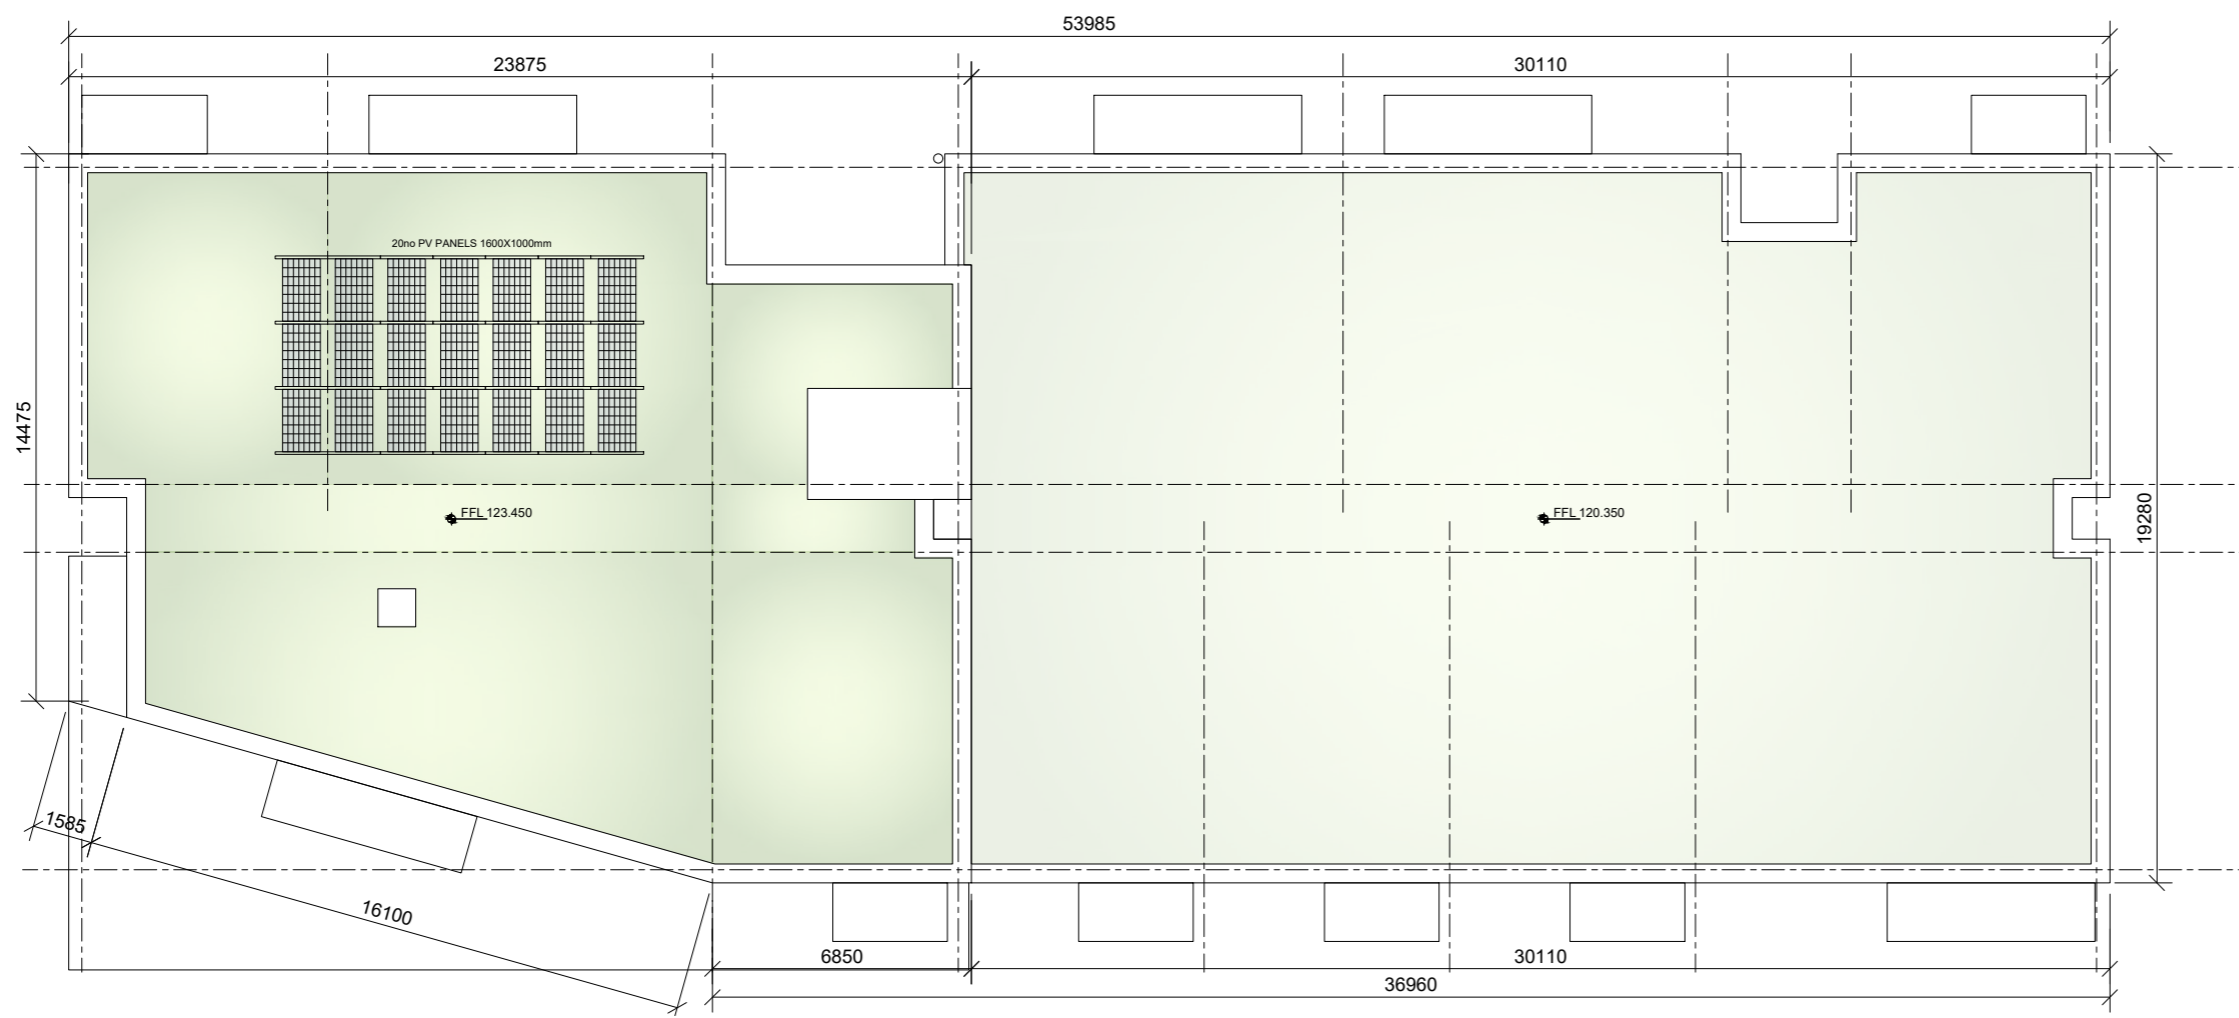

2 ROOF LEVEL
SCALE 1:200




2 FOURTH FLOOR LEVEL
SCALE 1:200



2 FIRST TO THIRD FLOOR LEVEL
SCALE 1:200



2 GROUND FLOOR LEVEL
SCALE 1:200

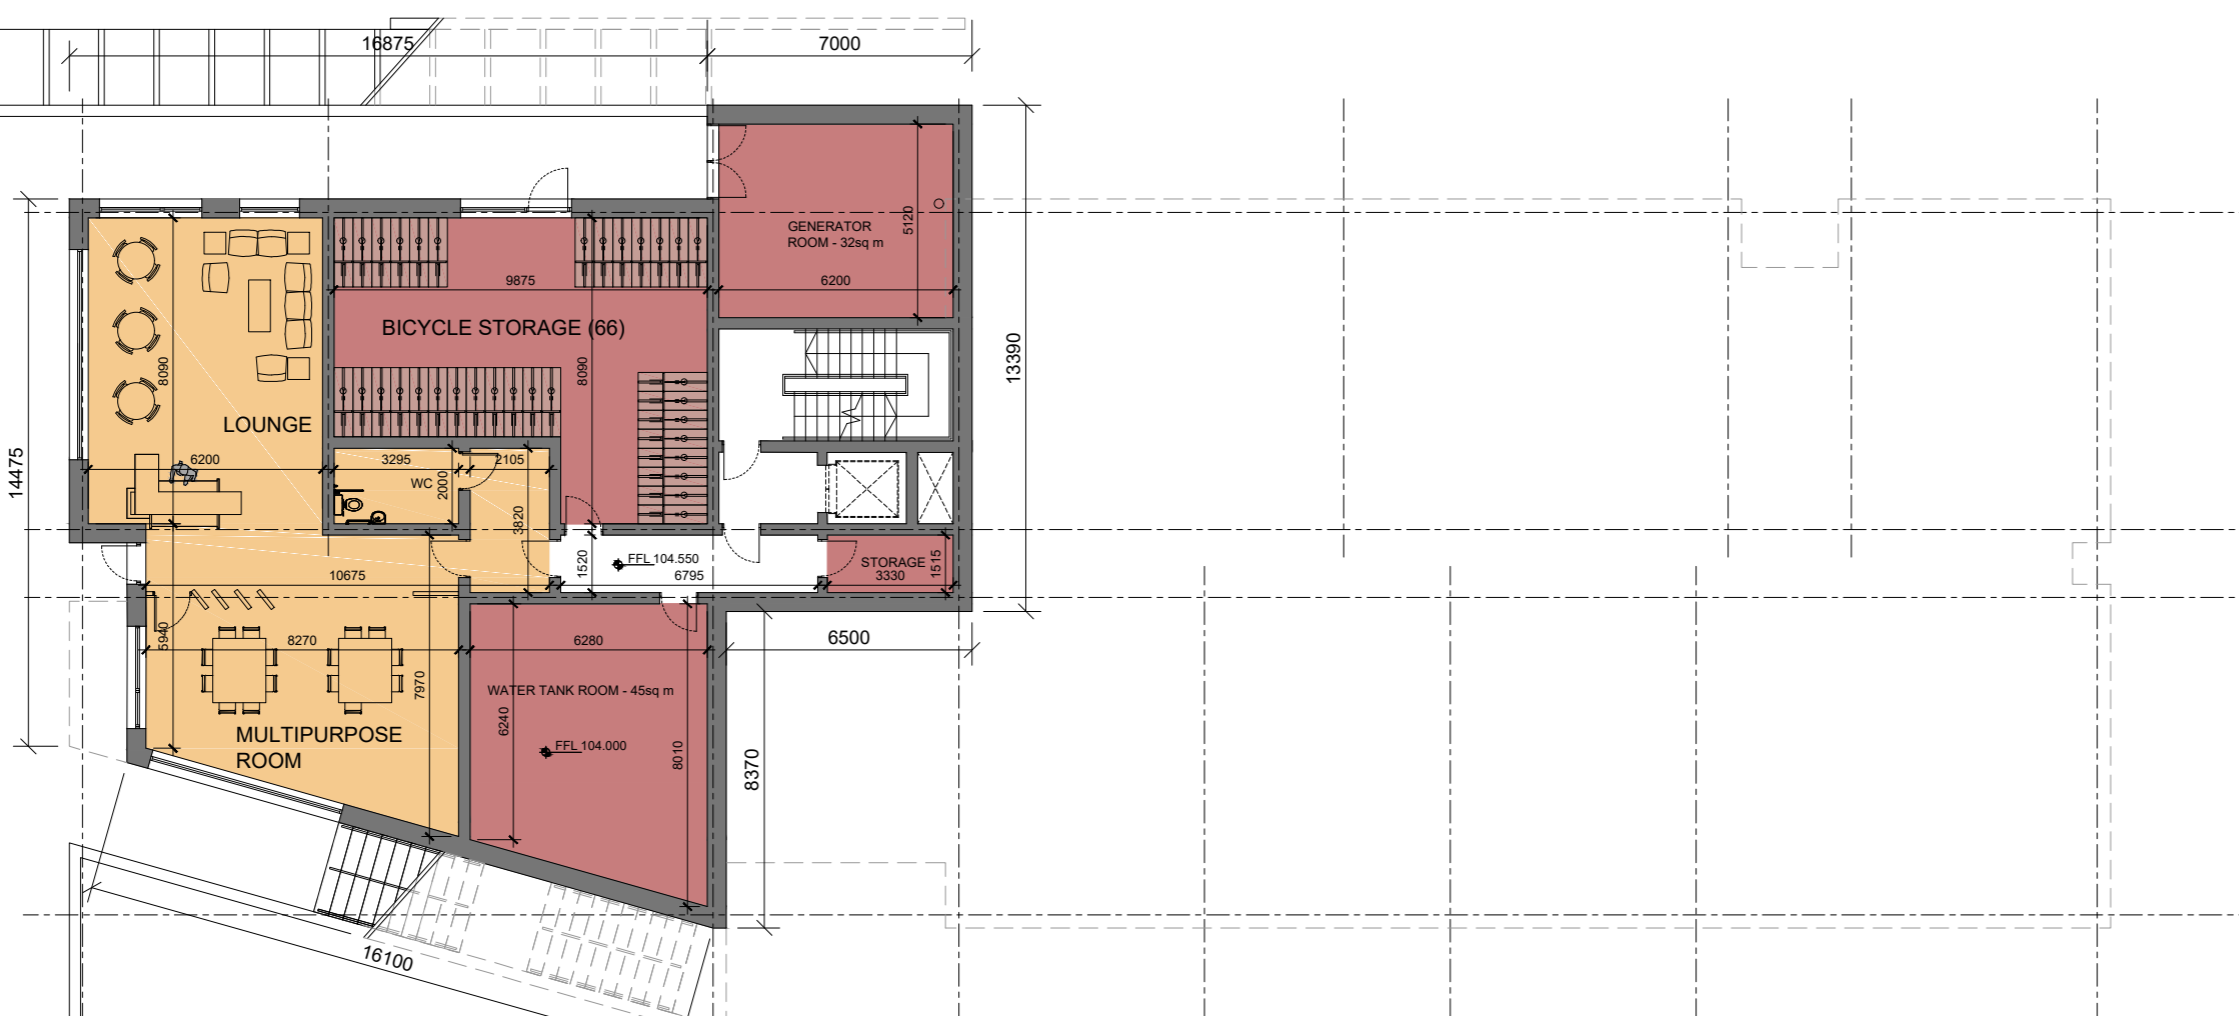

1 LOWER GROUND FLOOR LEVEL
SCALE 1:200

REV	DTE	DRN	ISSUE
P1	May 2021	IR	Planning Issue

reddyarchitecture+urbanism

Reddy Architecture + Urbanism
Dublin Office
Dairy Mills, Dairy Road, Dublin 6
T: +353 (0)1 4987000
W: www.reddyarchitecture.com
E: info@reddyarchitecture.com

PLANNING APPLICATION	
JOB Residential Development at Lands South of Stocking Avenue	
CLIENT Ardstone Homes Limited	
DRAWING PROPOSED BLOCK A FLOOR PLANS	
DATE May 2021	SCALE 1:200 @ A1
DRN JR	CHECKED AL
JOB NO. P18-153D	DWG NO. 3.1_101
REVISION P1	