


DO NOT SCALE FROM THIS DRAWING. USE FIGURED DIMENSIONS IN ALL CASES.
 VERIFY DIMENSIONS ON SITE AND REPORT ANY DISCREPANCIES TO THE ARCHITECTS IMMEDIATELY. THIS DRAWING IS TO BE READ IN CONJUNCTION WITH THE ARCHITECTS SPECIFICATION. © THIS DRAWING IS COPYRIGHT AND MAY ONLY BE REPRODUCED WITH THE ARCHITECTS PERMISSION.


NOTES

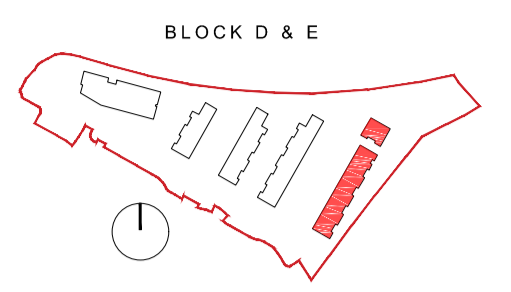



KEY PLAN
NTS

LEGEND



- AMENITY
- ANCILLARY
- 1 BED APT
- 2 BED APT (Type A)
- 2 BED APT (Type B)
- 3 BED DUPLEX APT
- 2 BED APT (OWN DOOR)
- 2 BED APT (3P)

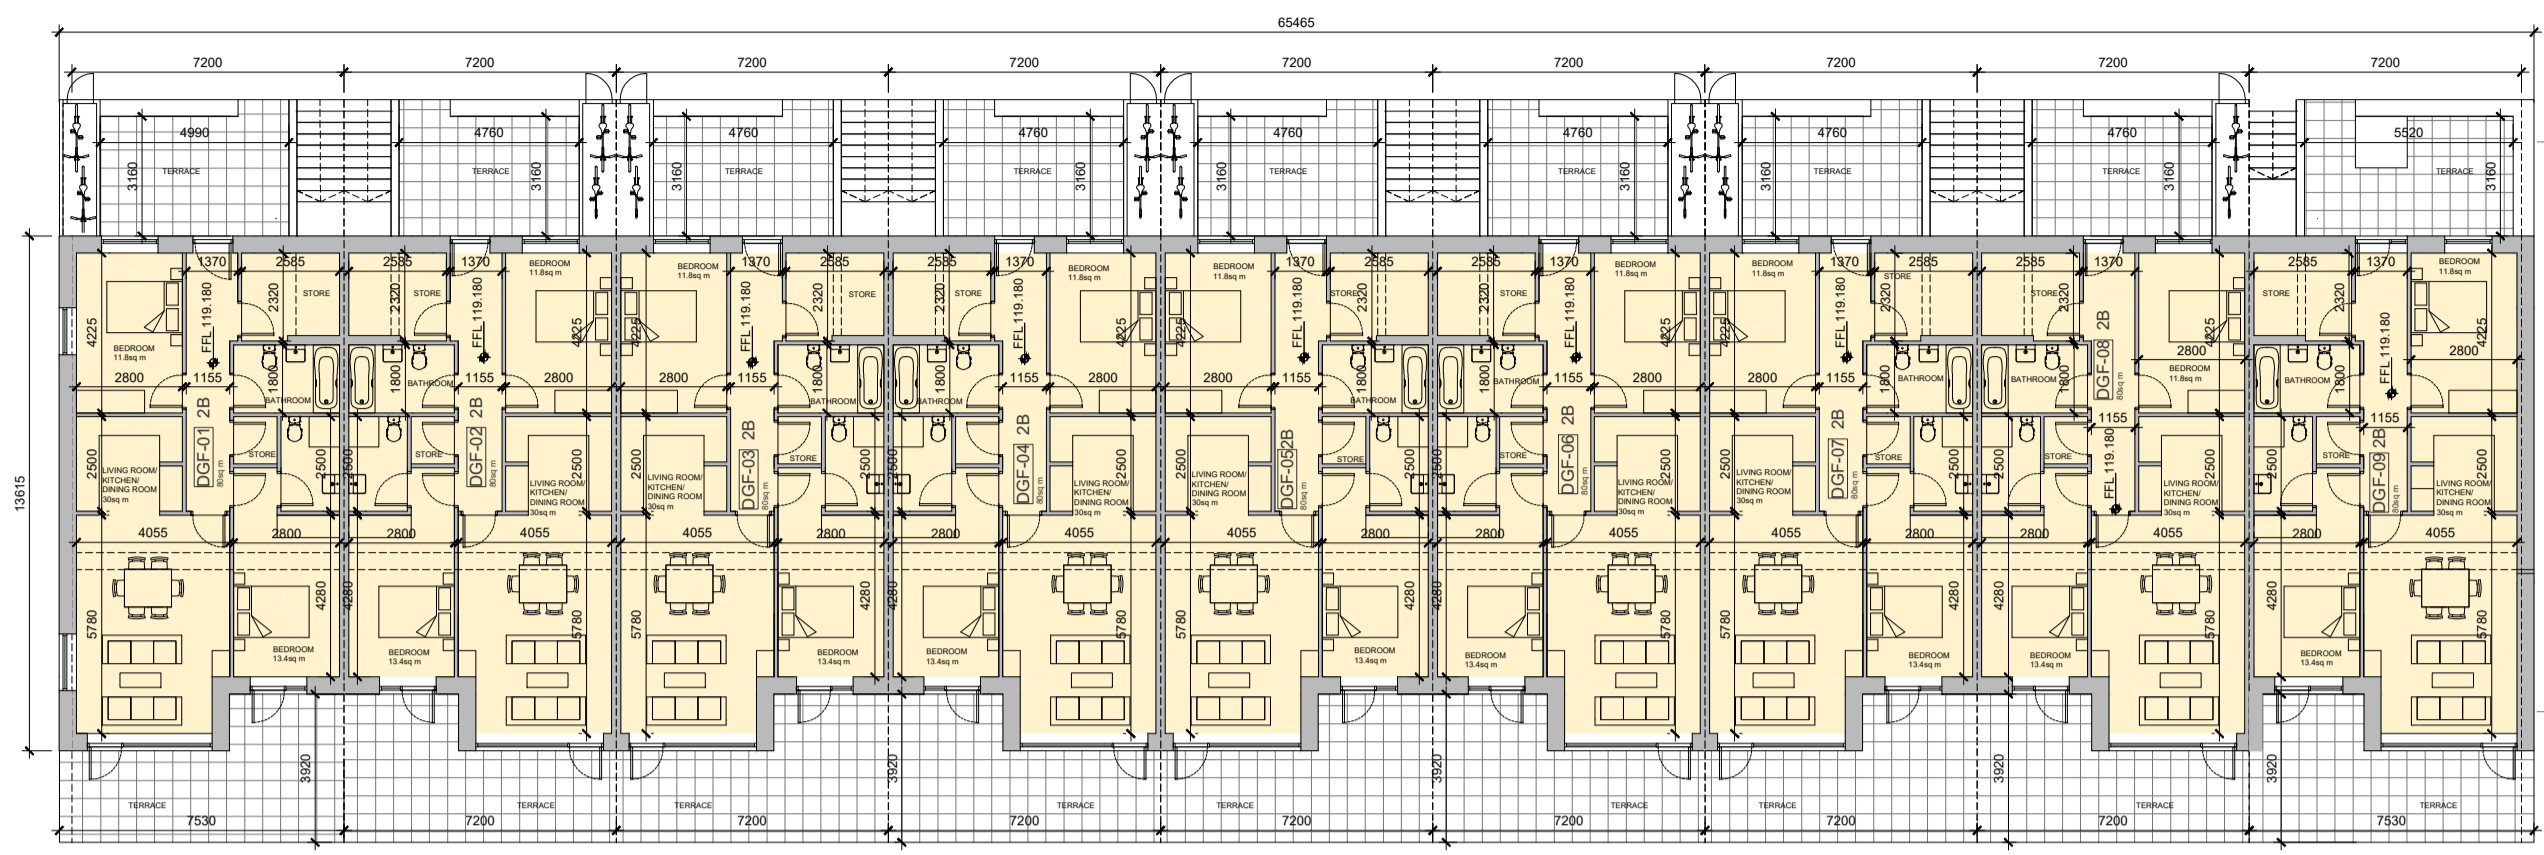



1 GROUND FLOOR LEVEL - SCALE 1:200

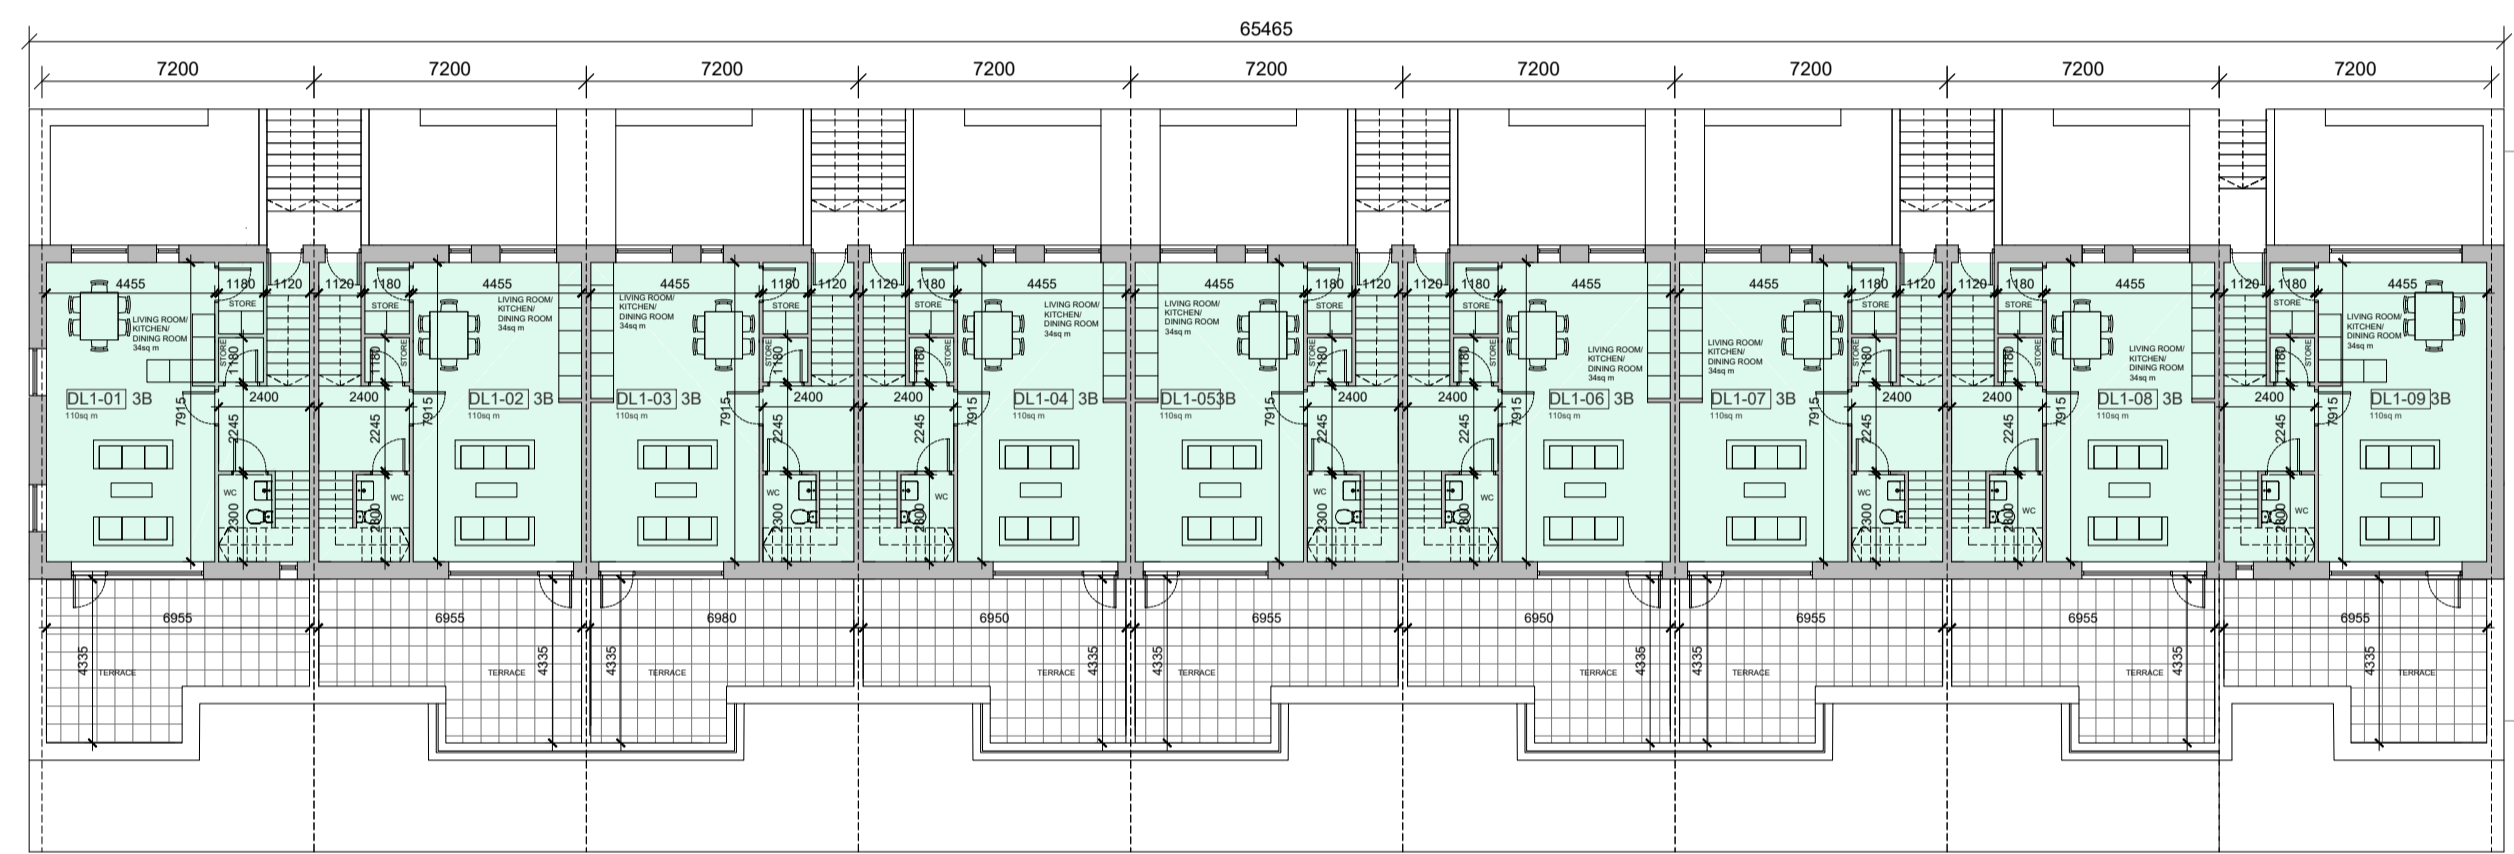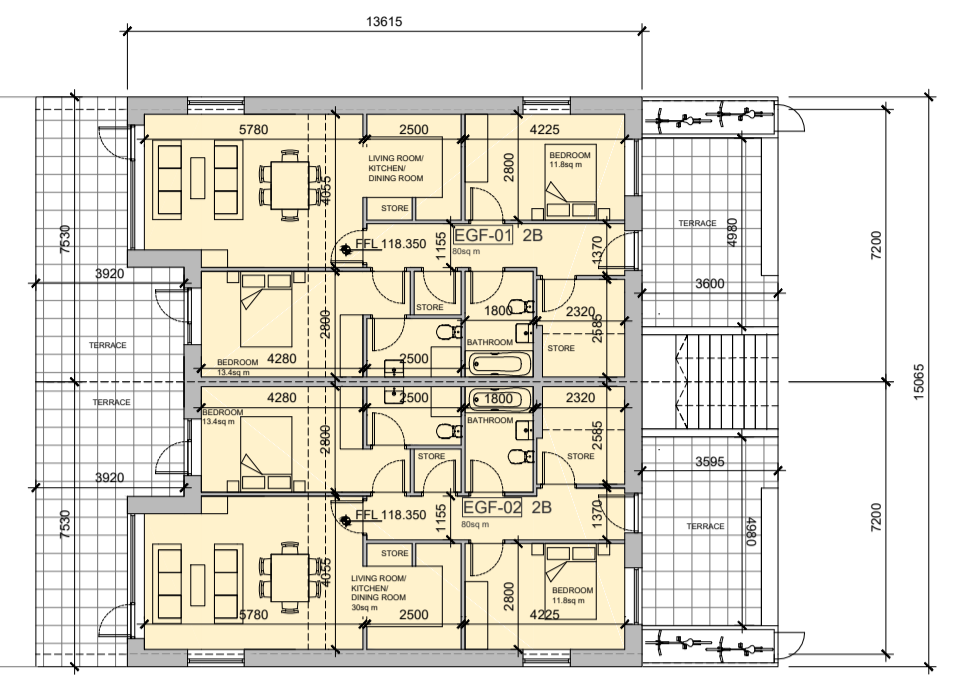

2 FIRST FLOOR LEVEL - SCALE 1:200

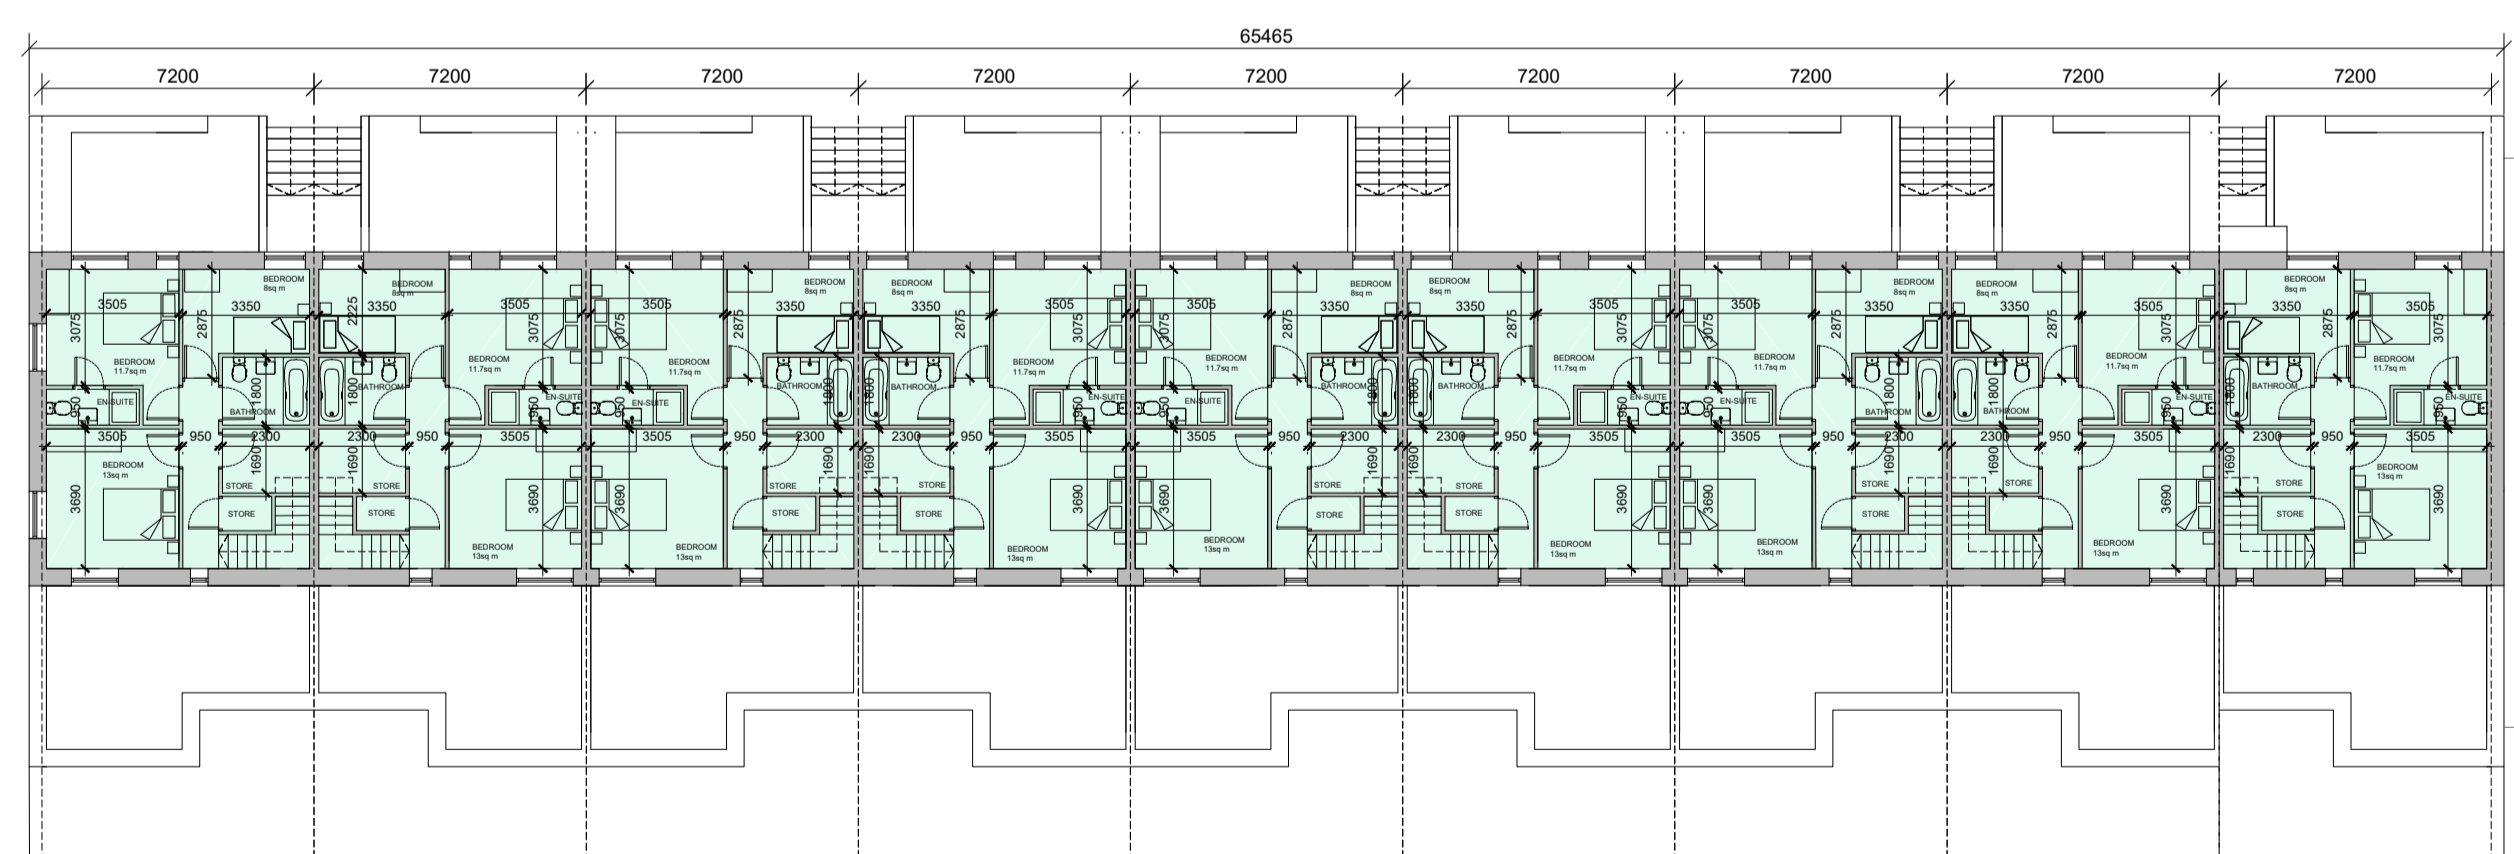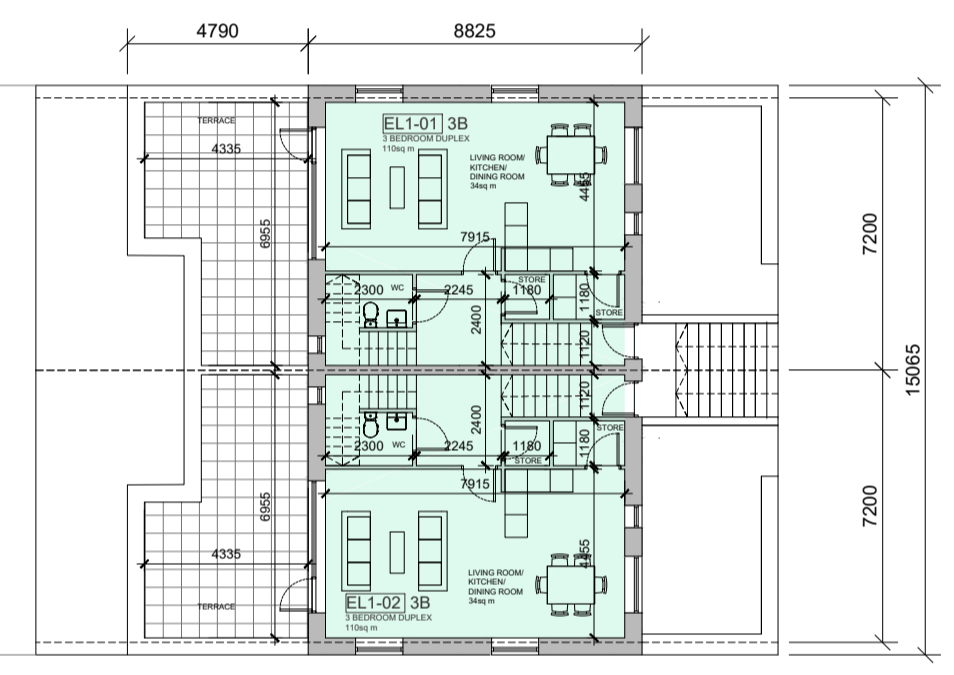

2 SECOND FLOOR LEVEL - SCALE 1:200

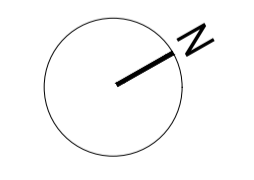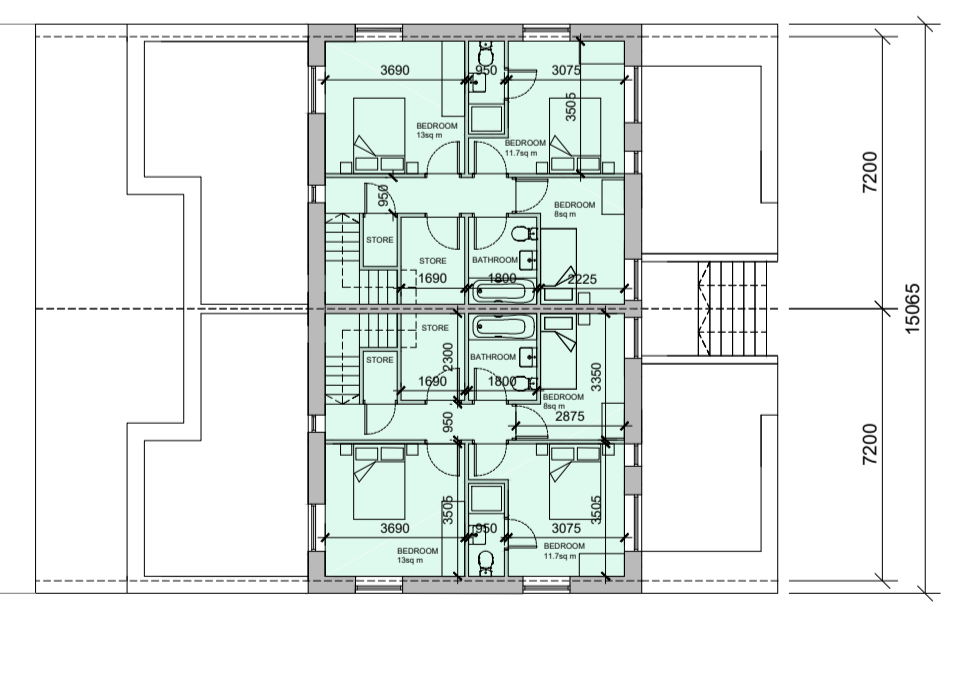

REV	DTE	DRN	ISSUE
p1	May 2021	JR	Planning Issue

reddyarchitecture+urbanism

Reddy Architecture + Urbanism
 Dublin Office
 Clontarf Mills, Derry Road, Dublin 6
 T: +353 (0)1 4987000
 W: www.reddyarchitecture.com
 E: info@reddyarchitecture.com

PLANNING APPLICATION

JOB
Residential Development at Lands South of Stocking Avenue

CLIENT
Ardstone Homes Limited

DRAWING
PROPOSED BLOCK D&E
FLOOR PLANS

DATE	May 2021	SCALE	1:200 @ A1
DRN	JR	CHECKED	AL

JOB NO.	DWG NO.	REVISION
P18-153D	3.1_105	P1