


DO NOT SCALE FROM THIS DRAWING. USE FIGURED DIMENSIONS IN ALL CASES. VERIFY DIMENSIONS ON SITE AND REPORT ANY DISCREPANCIES TO THE ARCHITECTS IMMEDIATELY. THIS DRAWING IS COPYRIGHT AND MAY ONLY BE REPRODUCED WITH THE ARCHITECTS PERMISSION.

NOTES

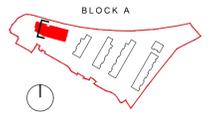


KEY PLAN

Finishes Legend - Proposed

1. Glazing: Selected aluminium/ PVC window system. Colour by architect.
2. Self coloured render. Colour by architect.
3. Selected 2 tone speckled brick colour by architect.
4. Powdercoated mild steel louvred grilles for ventilation/smoke extract. Colour by architect.
5. Powdercoated mild steel balconies. Colour by architect.
6. Powdercoated mild steel gates. Colour by architect.
7. Brise soleil fins. Colour by architect.
8. Cassette aluminium cladding. Colour by architect.
9. Brushed stainless steel signage.
10. Entrance Canopy.
11. Green wall by Landscape architect.
12. Powder coated, mild steel vertical blades, privacy screen.



2 WEST ELEVATION
SCALE 1:200

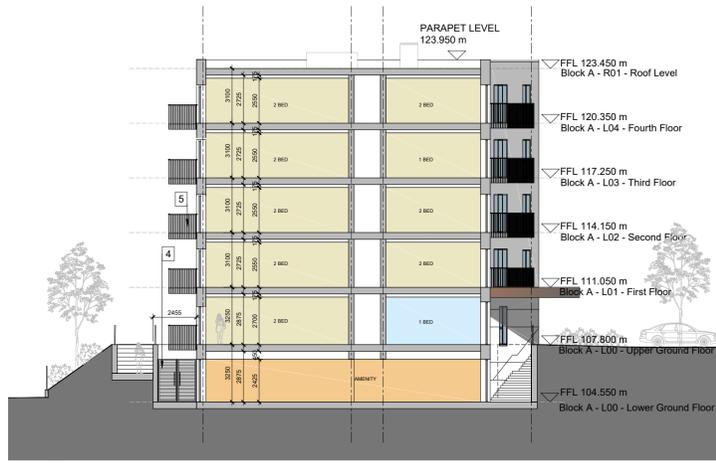


1 SECTION A-A
SCALE 1:200



2 SOUTH ELEVATION
SCALE 1:200



2 NORTH ELEVATION
SCALE 1:200

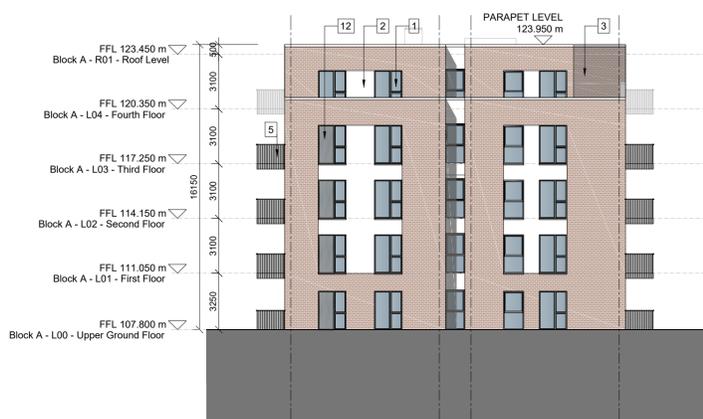

1 EAST ELEVATION
SCALE 1:200

ORIGINAL SHEET SIZE = A1

REV	DTE	DRN	ISSUE
P1	May 2021	IR	Planning Issue

reddyarchitecture+urbanism

Reddy Architecture + Urbanism
Dublin Office,
Dairy Mills, Dairy Road, Dublin 6.
T: +353 (0)1 4987000
W: www.reddyarchitecture.com
E: info@reddyarchitecture.com

PLANNING APPLICATION

JOB
Residential Development at Lands South of Stocking Avenue

CLIENT
Ardstone Homes Limited

DRAWING
PROPOSED BLOCK A
ELEVATIONS & SECTION

DATE	MAY 2021	SCALE	1:200 @ A1
DRN	JR	CHECKED	AL

JOB NO.	DWG NO.	REVISION
P18-153D	3.1_201	P1