


DO NOT SCALE FROM THIS DRAWING. USE FIGURED DIMENSIONS IN ALL CASES. VERIFY DIMENSIONS ON SITE AND REPORT ANY DISCREPANCIES TO THE ARCHITECTS IMMEDIATELY. THIS DRAWING IS TO BE READ IN CONJUNCTION WITH THE ARCHITECTS SPECIFICATION. © THIS DRAWING IS COPYRIGHT AND MAY ONLY BE REPRODUCED WITH THE ARCHITECTS PERMISSION.

NOTES

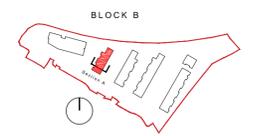

KEY PLAN  
NTS

Finishes Legend - Proposed

1. Glazing. Selected aluminium/ PVC window system. Colour by architect.
2. Self coloured render. Colour by architect.
3. Selected 2 tone speckled brick colour by architect.
4. Powdercoated mild steel louvred grilles for ventilation/smoke extract. Colour by architect.
5. Powdercoated mild steel balconies. Colour by architect.
6. Powdercoated mild steel gates. Colour by architect.
7. Brise soleil fins. Colour by architect.
8. Cassette aluminium cladding. Colour by architect
9. Brushed stainless steel signage.
10. Entrance Canopy.
11. Green wall by Landscape architect.
12. Powder coated, mild steel vertical blades, privacy screen.




BLOCK B - EAST ELEVATION SCALE 1:200




BLOCK B - WEST ELEVATION SCALE 1:200



BLOCK B - SOUTH ELEVATION SCALE 1:200

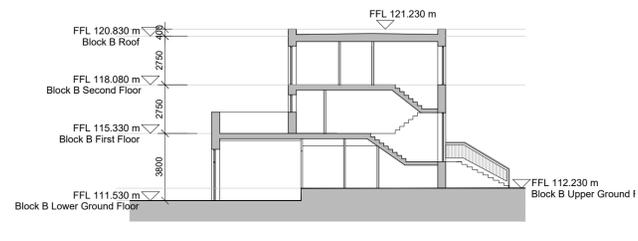

BLOCK B - SECTION AA SCALE 1:200

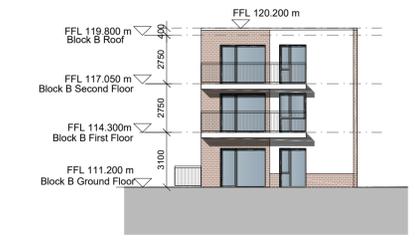

BLOCK B - NORTH ELEVATION SCALE 1:200

REV	DTE	DRN	ISSUE
P1	May 2021	JR	Planning Issue

**reddyarchitecture+urbanism**

Reddy Architecture + Urbanism  
Dublin Office  
Clayton Mills, Clontarf Road, Dublin 6.  
T: +353 (0)1 4987000  
W: www.reddyarchitecture.com  
E: info@reddyarchitecture.com

PLANNING APPLICATION

JOB  
Residential Development at Lands South of Stocking Avenue

CLIENT  
Ardstone Homes Limited

DRAWING  
PROPOSED BLOCK B  
ELEVATIONS & SECTION

DATE	MAY 2021	SCALE	1:200 @ A1
DRN	JR	CHECKED	AL

JOB NO.	DWG NO.	REVISION
P18-153D	3.1_202	P1