


DO NOT SCALE FROM THIS DRAWING. USE FIGURED DIMENSIONS IN ALL CASES. VERIFY DIMENSIONS ON SITE AND REPORT ANY DISCREPANCIES TO THE ARCHITECTS IMMEDIATELY. THIS DRAWING IS TO BE READ IN CONJUNCTION WITH THE ARCHITECTS SPECIFICATION. © THIS DRAWING IS COPYRIGHT AND MAY ONLY BE REPRODUCED WITH THE ARCHITECTS PERMISSION.


NOTES

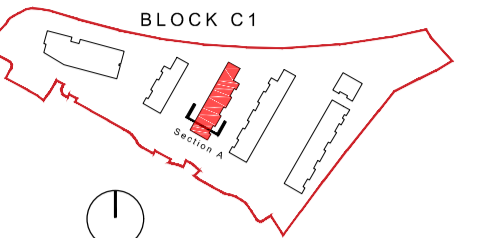


KEY PLAN
NTS

Finishes Legend - Proposed


1. Glazing. Selected aluminium/UPVC window system. Colour by architect.
2. Self coloured render. Colour by architect.
3. Selected 2 tone speckled brick colour by architect.
4. Powdercoated mild steel louvred grilles for ventilation/smoke extract. Colour by architect.
5. Powdercoated mild steel balconies. Colour by architect.
6. Powdercoated mild steel gates. Colour by architect.
7. Brise soleil fins. Colour by architect.
8. Cassette aluminium cladding. Colour by architect
9. Brushed stainless steel signage.
10. Entrance Canopy.
11. Green wall by Landscape architect.
12. Powder coated, mild steel vertical blades, privacy screen.

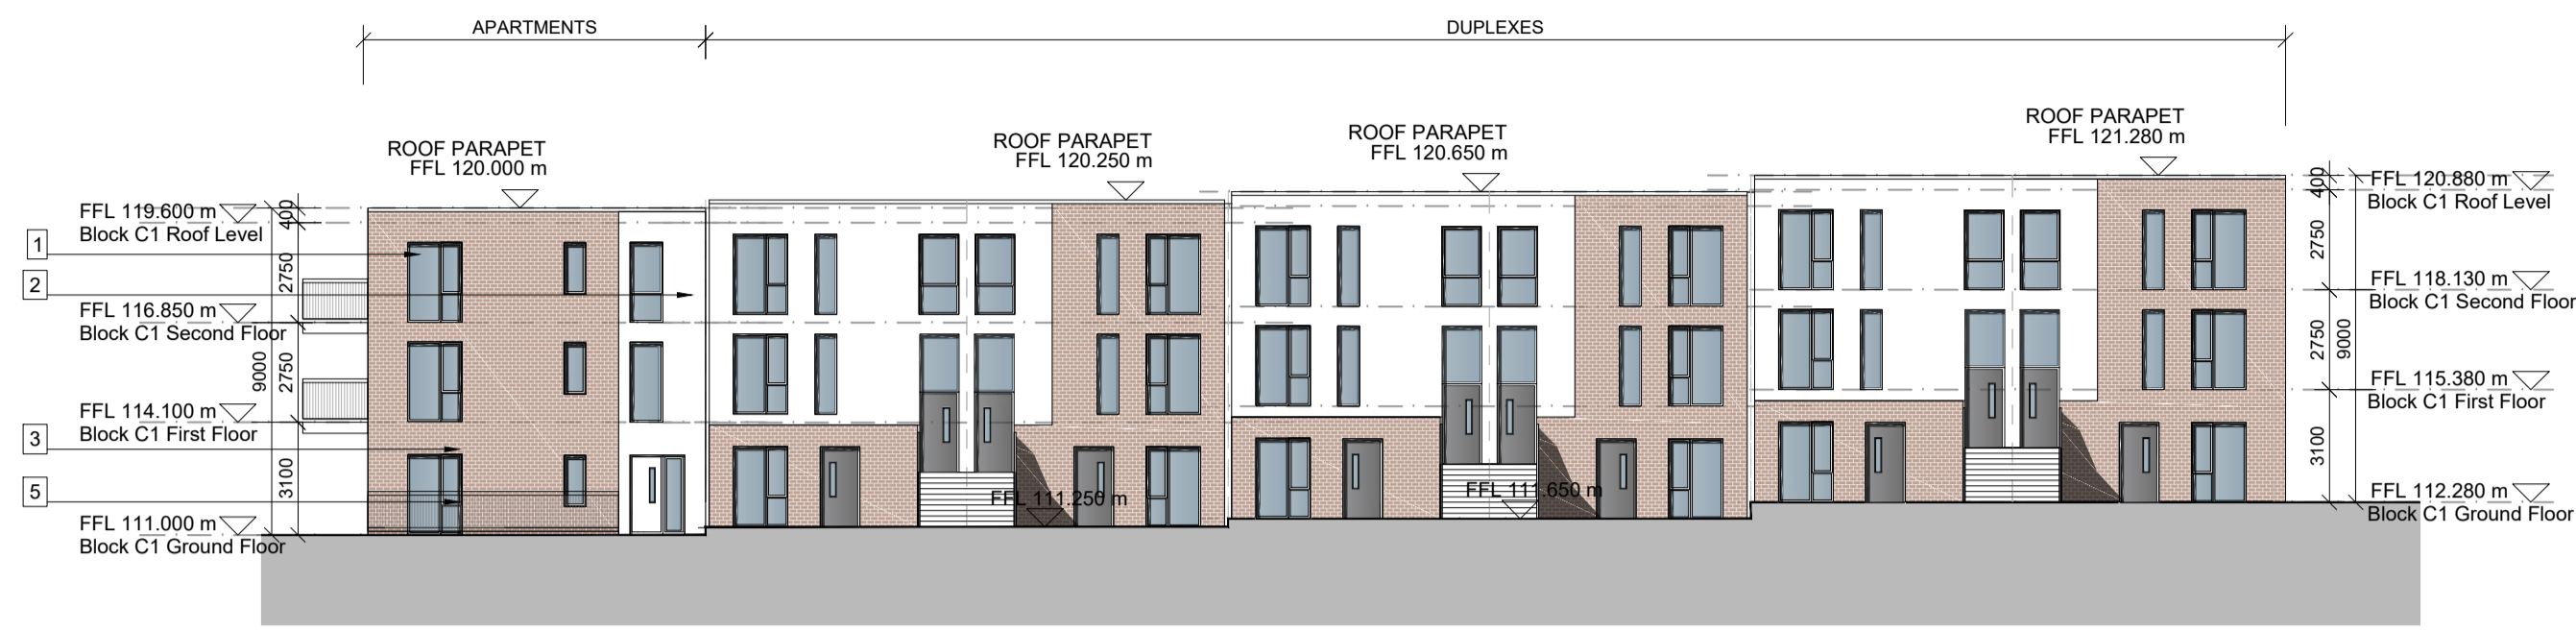


BLOCK C1 - EAST ELEVATION SCALE 1:200

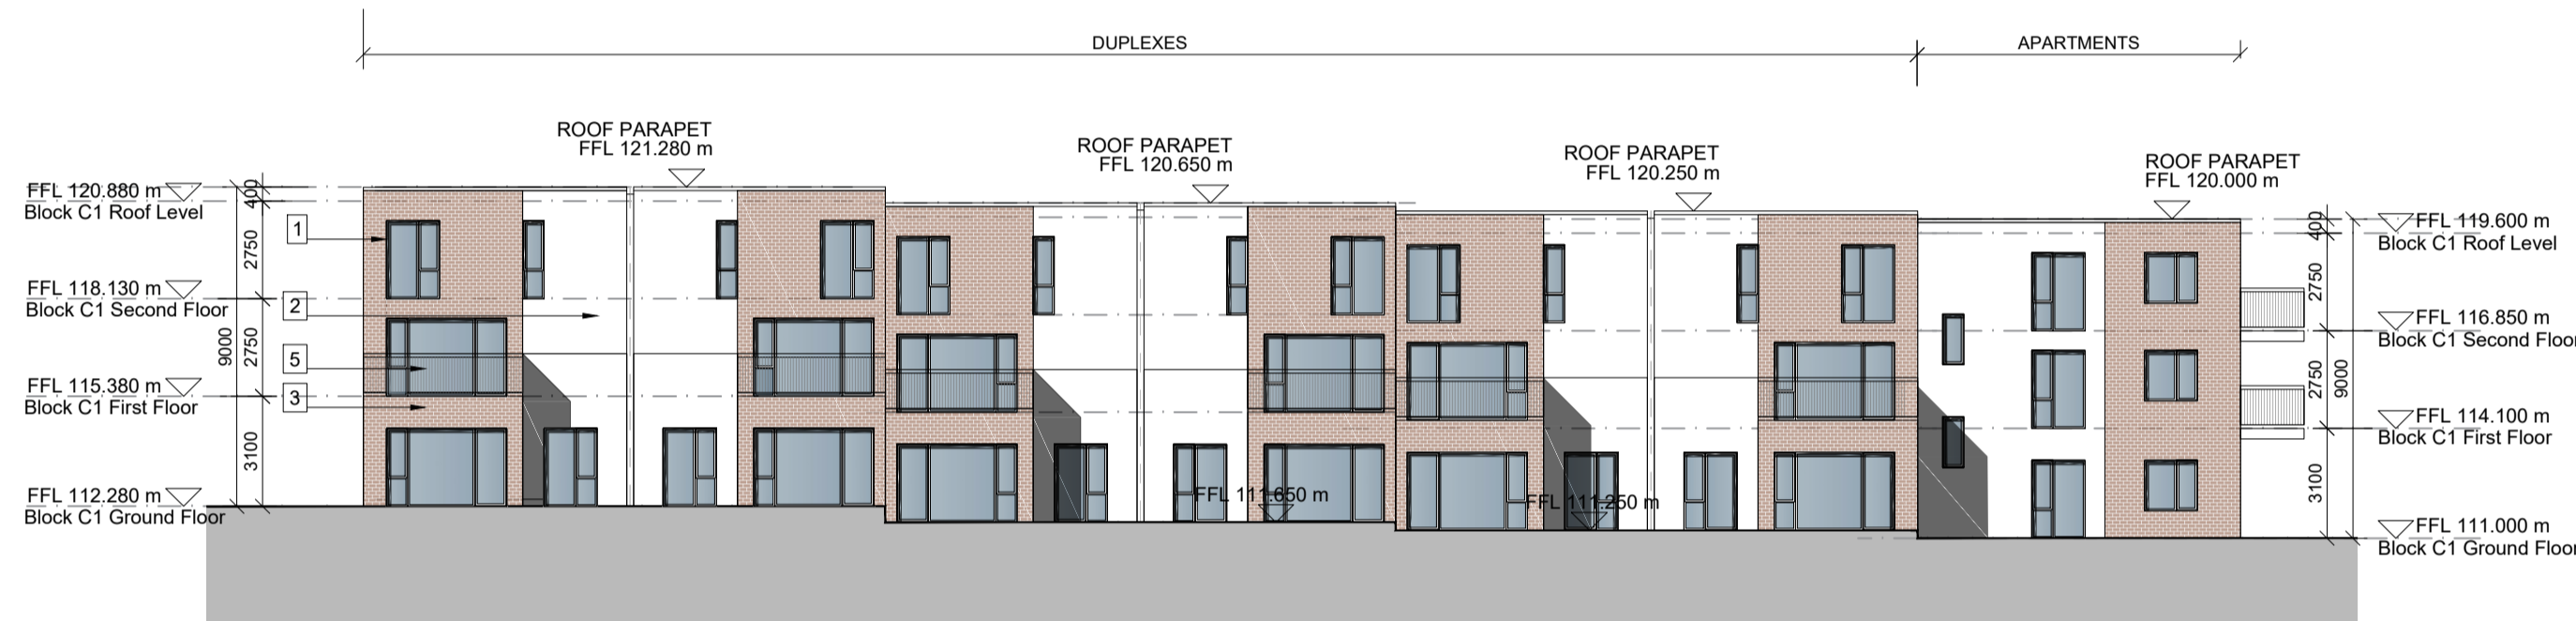


BLOCK C1 - WEST ELEVATION SCALE 1:200

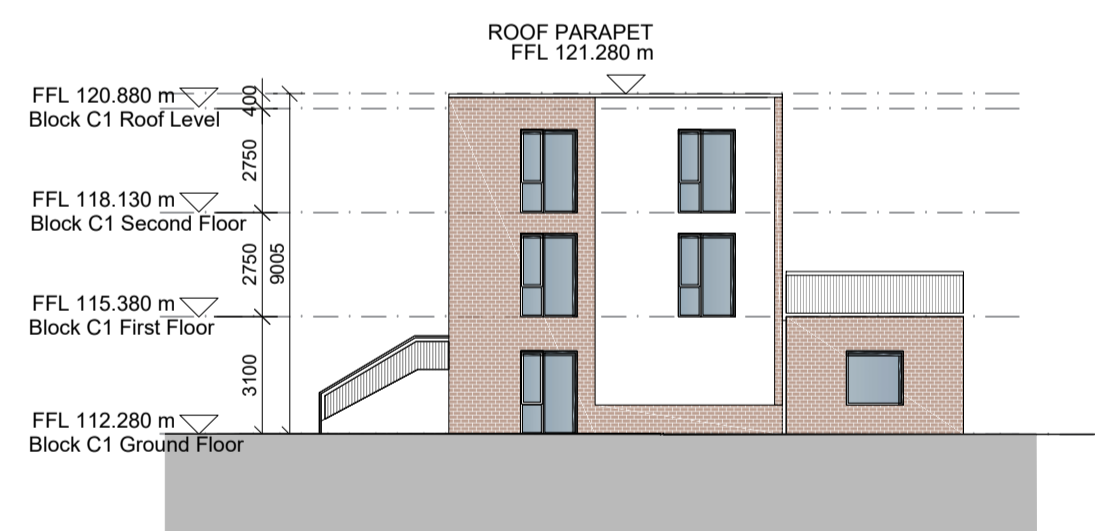

BLOCK C1 - SOUTH ELEVATION SCALE 1:200

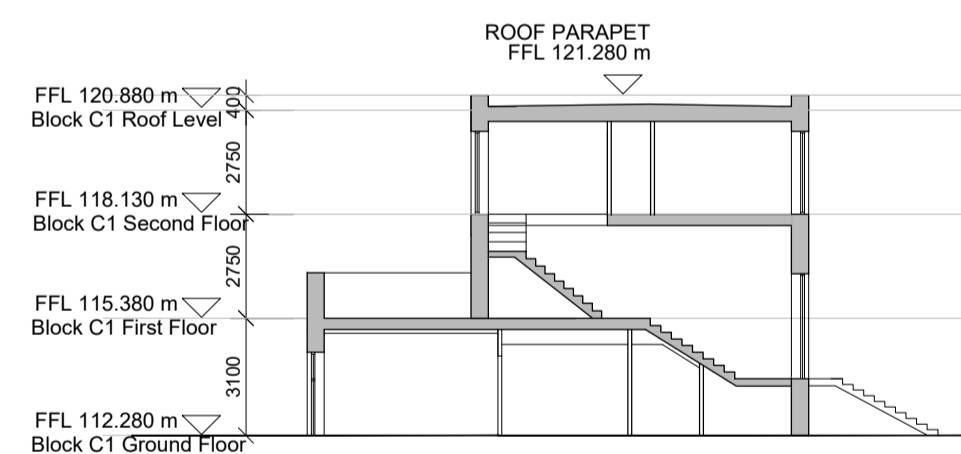

BLOCK C1 - SECTION AA SCALE 1:200

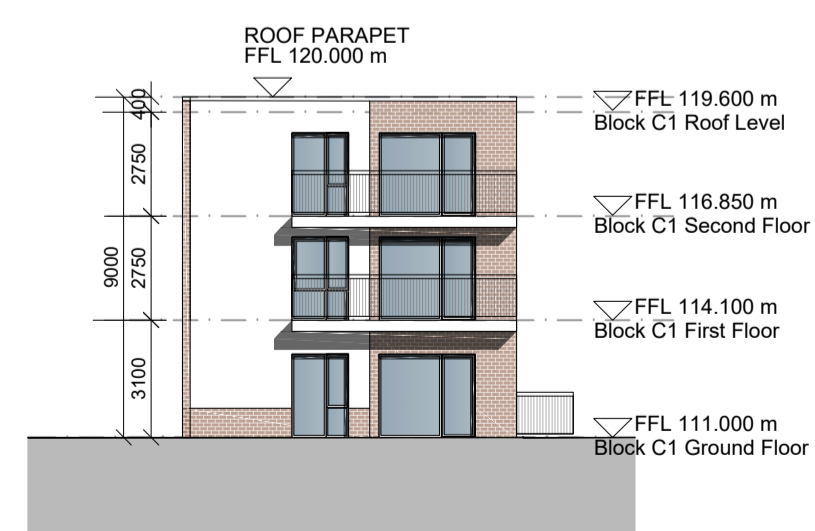

BLOCK C1 - NORTH ELEVATION SCALE 1:200

P1	May 2021	IR	Planning Issue
REV	DTE	DRN	ISSUE

reddyarchitecture+urbanism

Reddy Architecture + Urbanism
Dublin Office,
Clayton Mills, Derry Road, Dublin 6.

T: +353 (0)1 4987000
W: www.reddyarchitecture.com
E: info@reddyarchitecture.com

PLANNING APPLICATION

JOB
Residential Development at Lands South of
Stocking Avenue

CLIENT
Ardstone Homes Limited

DRAWING
PROPOSED BLOCK C1
ELEVATIONS AND SECTIONS

DATE	May 2021	SCALE	1:200 @ A1
DRN	JR	CHECKED	AL

JOB NO.	DWG NO.	REVISION
P18-153D	3.1_203	P1