




Detail 001 Plan @ 1:20

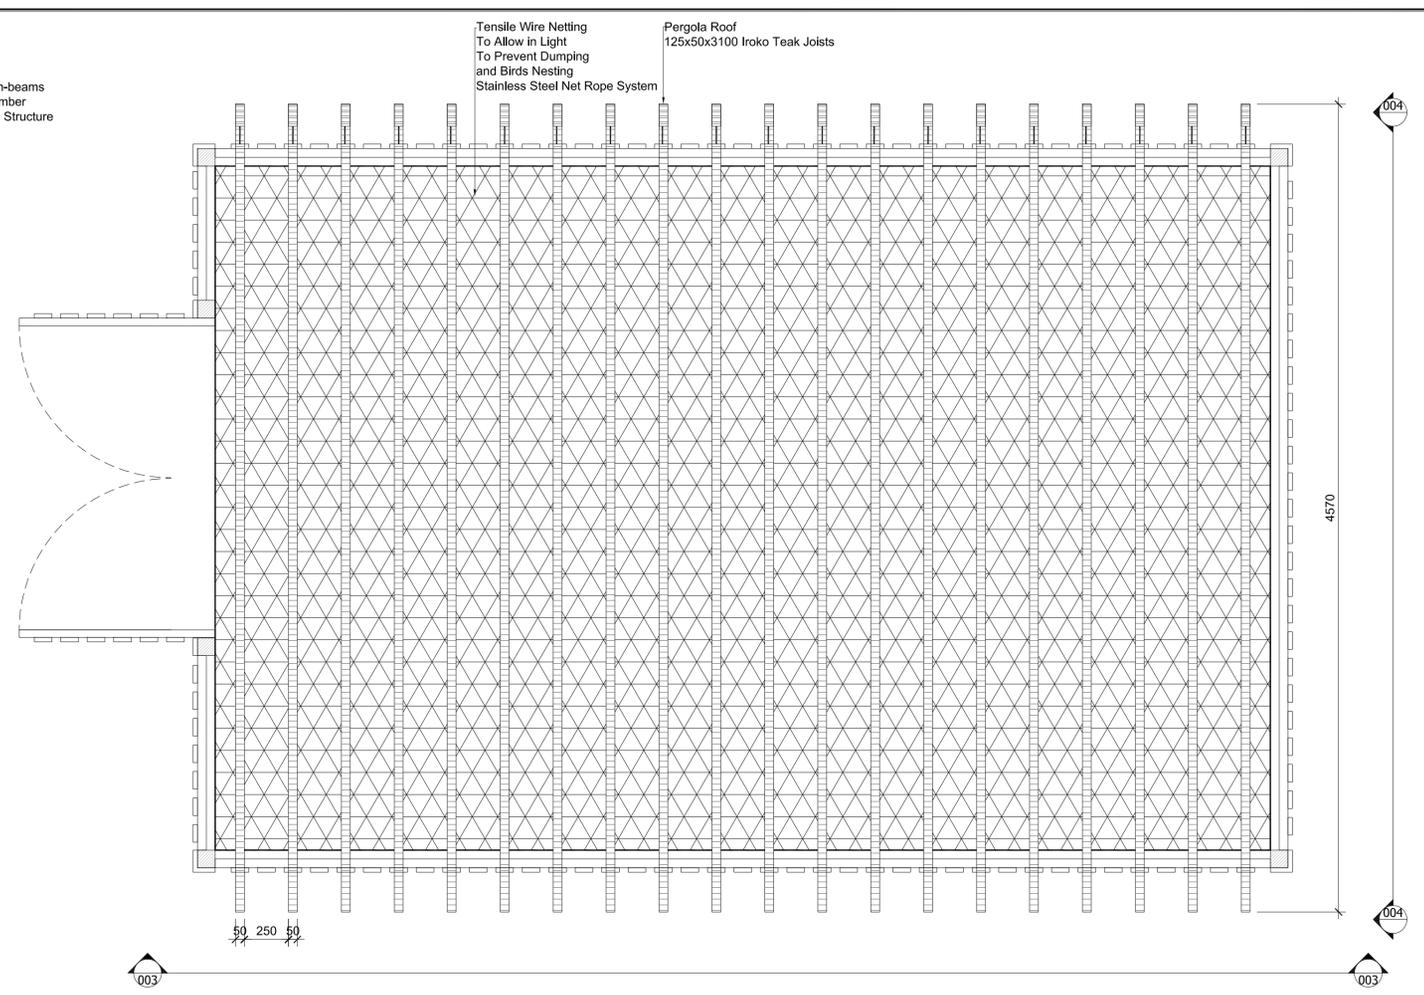

Detail 002 Plan @ 1:20

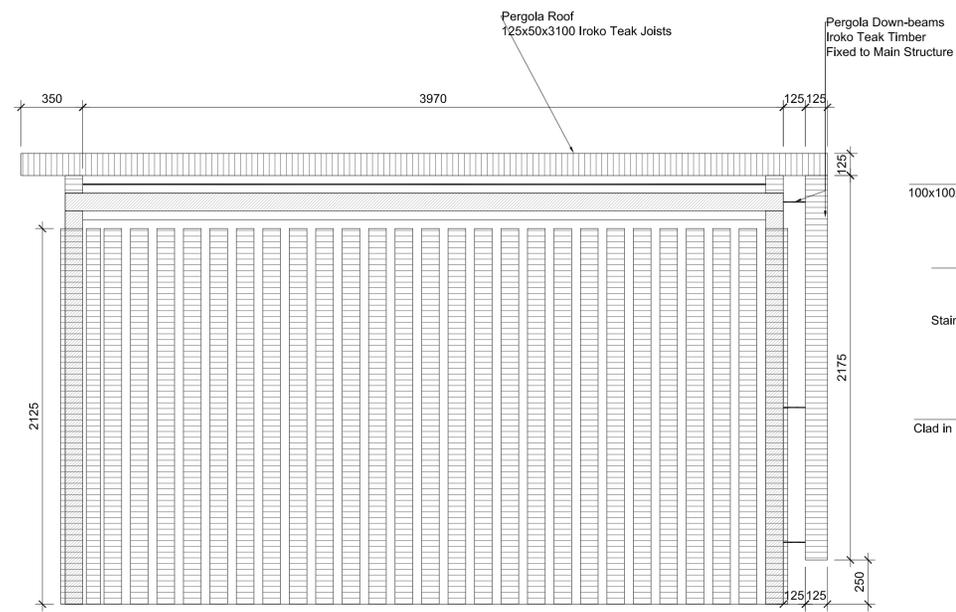

Detail 004 Side Elevation @ 1:20

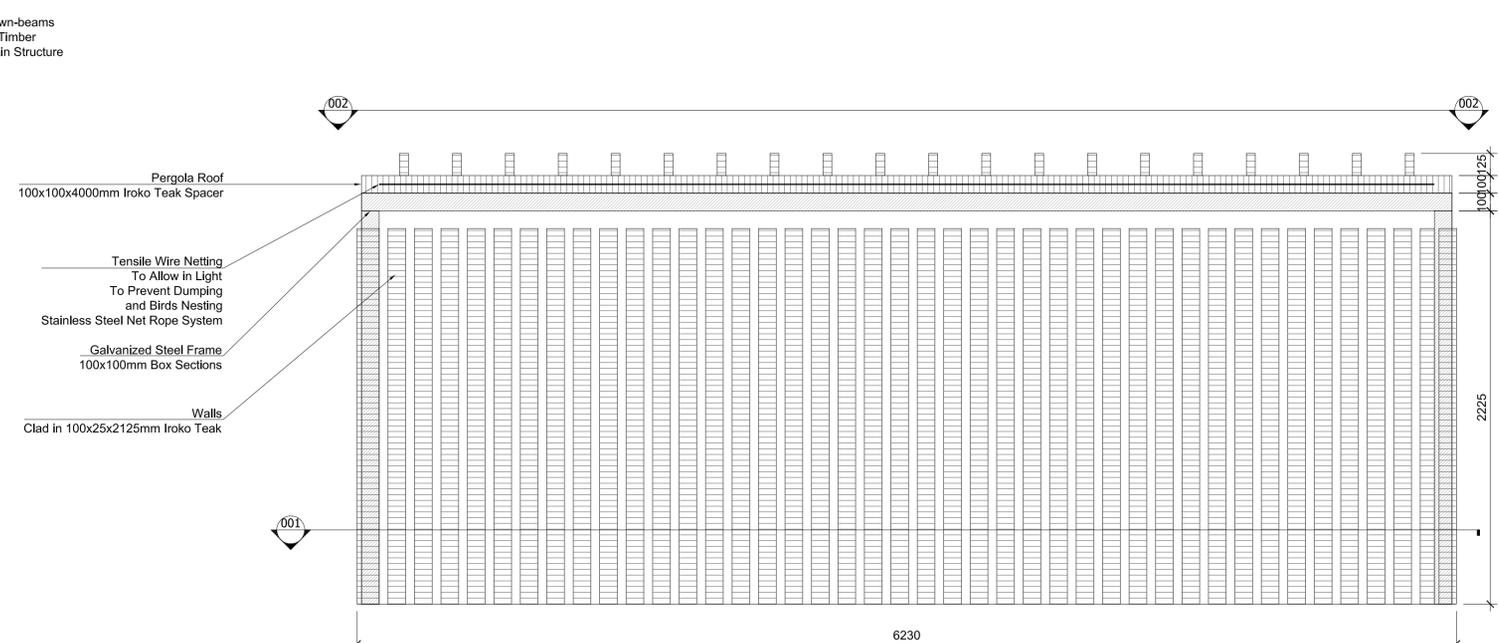

Detail 003 Front Elevation @ 1:20

Note:
Shop Drawings Required.
Foundations/ Footings to Engineers Details.
Water Supply,
Drainage Outlet,
Lit from Street Lights.

REV.	DATE	DRAWN	DESCRIPTION	CHK'D
>XXX<	>DATE<	>NAME<	>REVISION DESCRIPTION<	>XX<

NOTES:
All dimensions are in millimeters unless otherwise stated and shall be checked and confirmed by the contractor on site. Any discrepancies shall be immediately reported to the landscape architects. Work to figured dimensions only - Do not scale from drawing.



1:20 @ A1

MITCHELL + ASSOCIATES
LANDSCAPE ARCHITECTURE URBAN DESIGN

Unit 5, Woodpark, The Rise, Glasnevin, Dublin 9, Ireland
t + 353 1 454 5066
info@mitchellassoc.com

CLIENT Ardstone Homes	PROJECT White Pines Central	JOB NO. LSTO006	
DRAWING Bin Store Detail	DATE 07.05.2021	SCALE 1:20 @ A1	DRAWN BY William Burke
DRAWING NO. WPC-MAL-XX-XX-DR-L-0304	CHECKED --	REVISION P1	
NOTES Do Not Scale. Use Figured Dimensions Only. Not for Construction Purposes unless Specifically Marked.		STATUS: Planning	

© THIS DRAWING IS COPYRIGHT © MITCHELL + ASSOCIATES