



1 Proposed Block D4 - South Elevation
1 : 200



2 Proposed Block D4 - East Elevation
1 : 200



3 Proposed Block D4 - North Elevation
1 : 200




4 Proposed Block D4 - West Elevation
1 : 200

Notes:
 - Do not scale from this drawing. Use figured dimensions in all cases.
 - Verify dimensions on site and report any discrepancies to the Architect immediately.
 - This drawing is to be read in conjunction with the Architect's Specification.
 - © This drawing is copyright and may only be reproduced with the Architect's permission.


Drawing Notes:

Citywest 3 - Key Plan

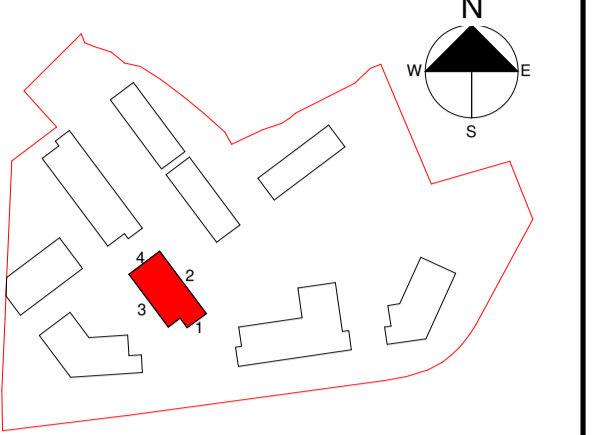

EXTERNAL FINISHES

1. SELECTED BRICK TYPE 1
2. SELECTED BRICK TYPE 2
3. SELECTED BRICK TYPE 3
4. PROTRUDING BRICK DETAIL
5. SELECTED INSULATED RENDER SYSTEM FINISH TYPE 1
6. SELECTED INSULATED RENDER SYSTEM FINISH TYPE 2
7. SELECTED BROWN GREY RAINSCREEN SYSTEM
8. SELECTED BROWN GREY FINISH TO CANOPIES
9. UPVC / ALUMINIUM WINDOWS AND DOORS
10. CANTILEVERED BALCONY WITH PPC VERTICAL RAILING
11. BACK PAINTED GLASS
12. POWDERCOATED MILD STEEL LOUVERED GRILLES FOR VENTILATION

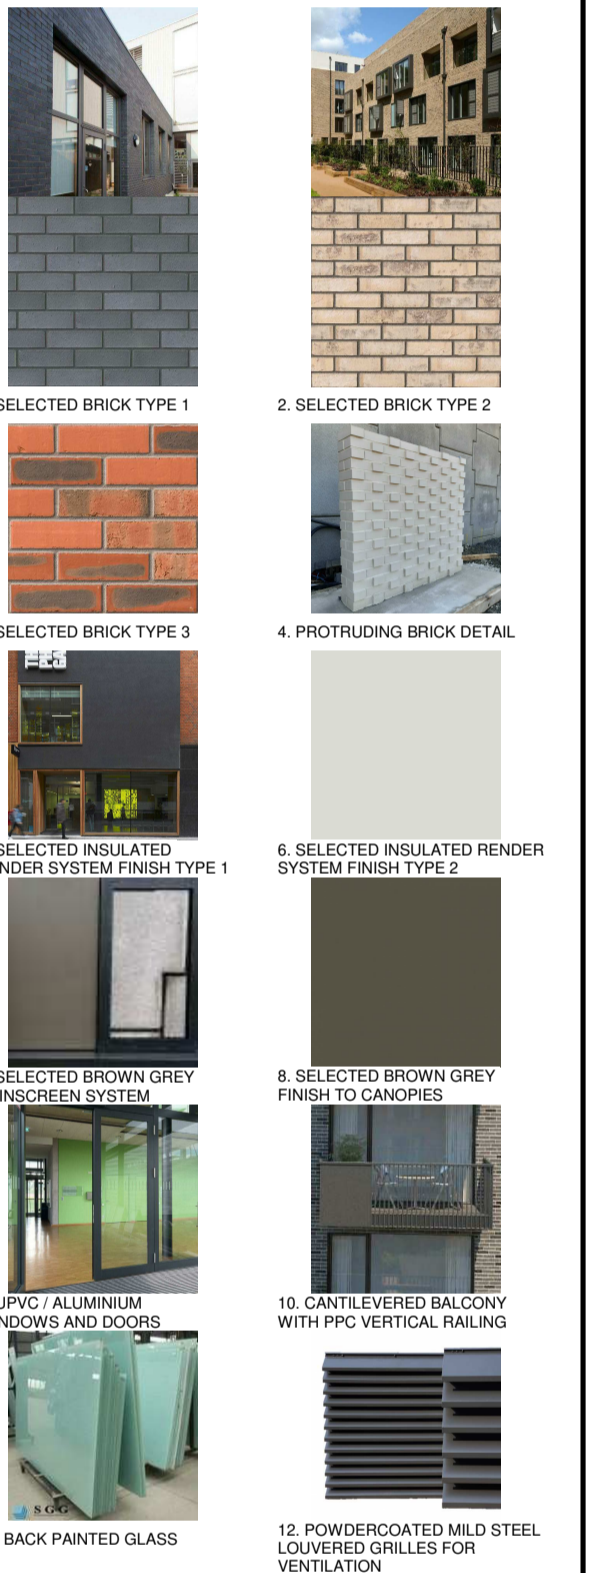

Rev.	Date	Drawn	Details of Issue / Revision
PS-1	17/05/21	RS	Issued For Planning

Issues & Revisions

reddy architecture +urbanism

Darby Mills,
Darby Road
Dublin 6,
D06 Y0E3

T: +353 (0)1 498 7000
W: www.reddyarchitecture.com
E: info@reddyarchitecture.com

Client Details:
Cairn Home Properties LTD

Project Details:
Cooldown Commons Phase 3 - RESIDENTIAL DEVELOPMENT

Drawing Title:
PROPOSED ELEVATIONS BLOCK D4

Job No. P18-284D	Sheet Size: A1 - Landscape	Scale @A1: 1 : 200
Issue Date: 17/05/21	Drawn By: RS	Reviewed By: AL
Status: P3	Purpose of Issue Planning	
Project-Phase-System-Zone-Level-Type-Originator-Role Number CW-3-06-D4-ZZZ-DR-AU-AR-2540		Revision P3-1