



Notes:
 - Do not scale from this drawing. Use figured dimensions in all cases.
 - Verify dimensions on site and report any discrepancies to the Architect immediately.
 - This drawing is to be read in conjunction with the Architect's Specification.
 - © This drawing is copyright and may only be reproduced with the Architect's permission.

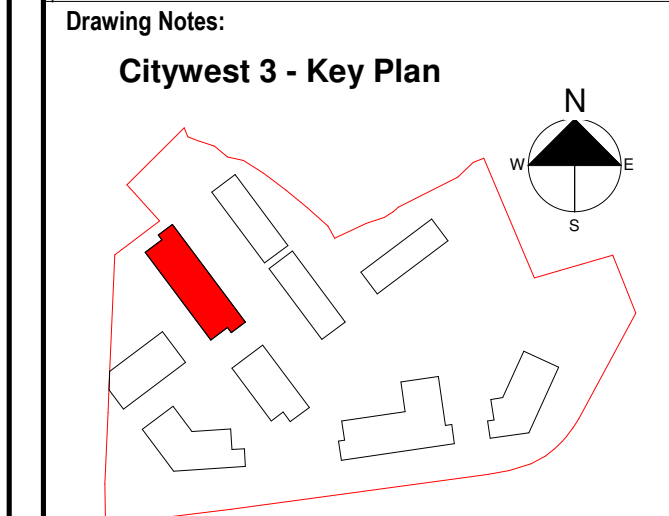

LEGEND

- 1 Bed
- 2 Bed
- 3 Bed
- 2 Bed Own Door Apartment
- 3 Bed Duplex Apartment
- COMMUNAL AMENITY
- OFFICE
- PLANT
- RETAIL / COMMERCIAL

D1 Levels	
Name	Elevation
D1 - B00 - Basement Level	109,325
D1 - L00 - Ground Floor	112,800
D1 - L01 - First Floor	116,175
D1 - L02 - Second Floor	119,175
D1 - L03 - Third Floor	122,175
D1 - L04 - Fourth Floor	125,175
D1 - L05 - Fifth Floor	128,175
D1 - L06 - Sixth Floor	131,175

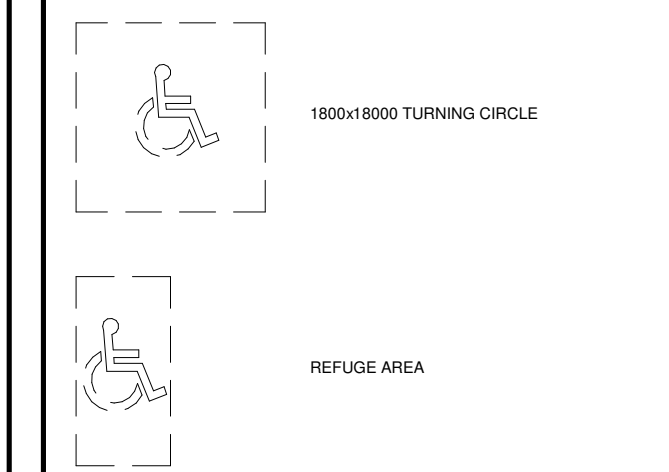

Rev.	Date	Drawn	Details of Issue / Revision
PS-1	17/05/21	RS	Issued For Planning

Issues & Revisions

W: www.reddyarchitecture.com
 E: info@reddyarchitecture.com

Client Details:
 Cairn Home Properties LTD

Project Details:
 COOLDOWN COMMONS PHASE 3 - RESIDENTIAL DEVELOPMENT

Drawing Title:
 PROPOSED FLOOR PLANS - BLOCK D1

Job No. P18-284D	Sheet Size: A1 - Landscape	Scale @A1: 1 : 200
Issue Date: 04/05/21	Drawn By: VF	Reviewed By: AL


Status P3	Purpose of Issue Planning
Project-Phase-System-Zone-Level-Type-Originator-Role-Number CW-3-06-D1-ZZZ-DR-RAU-AR-1563	Revision P3-1



1 Block D1 - Proposed Ground Floor Plan
 1 : 200
 D1 - L00 - Ground Floor 112,800



2 Block D1 - Proposed First to Fifth Floor Plan
 1 : 200
 D1 - L01 - First Floor 116,175
 D1 - L02 - Second Floor 119,175
 D1 - L03 - Third Floor 122,175
 D1 - L04 - Fourth Floor 125,175
 D1 - L05 - Fifth Floor 128,175

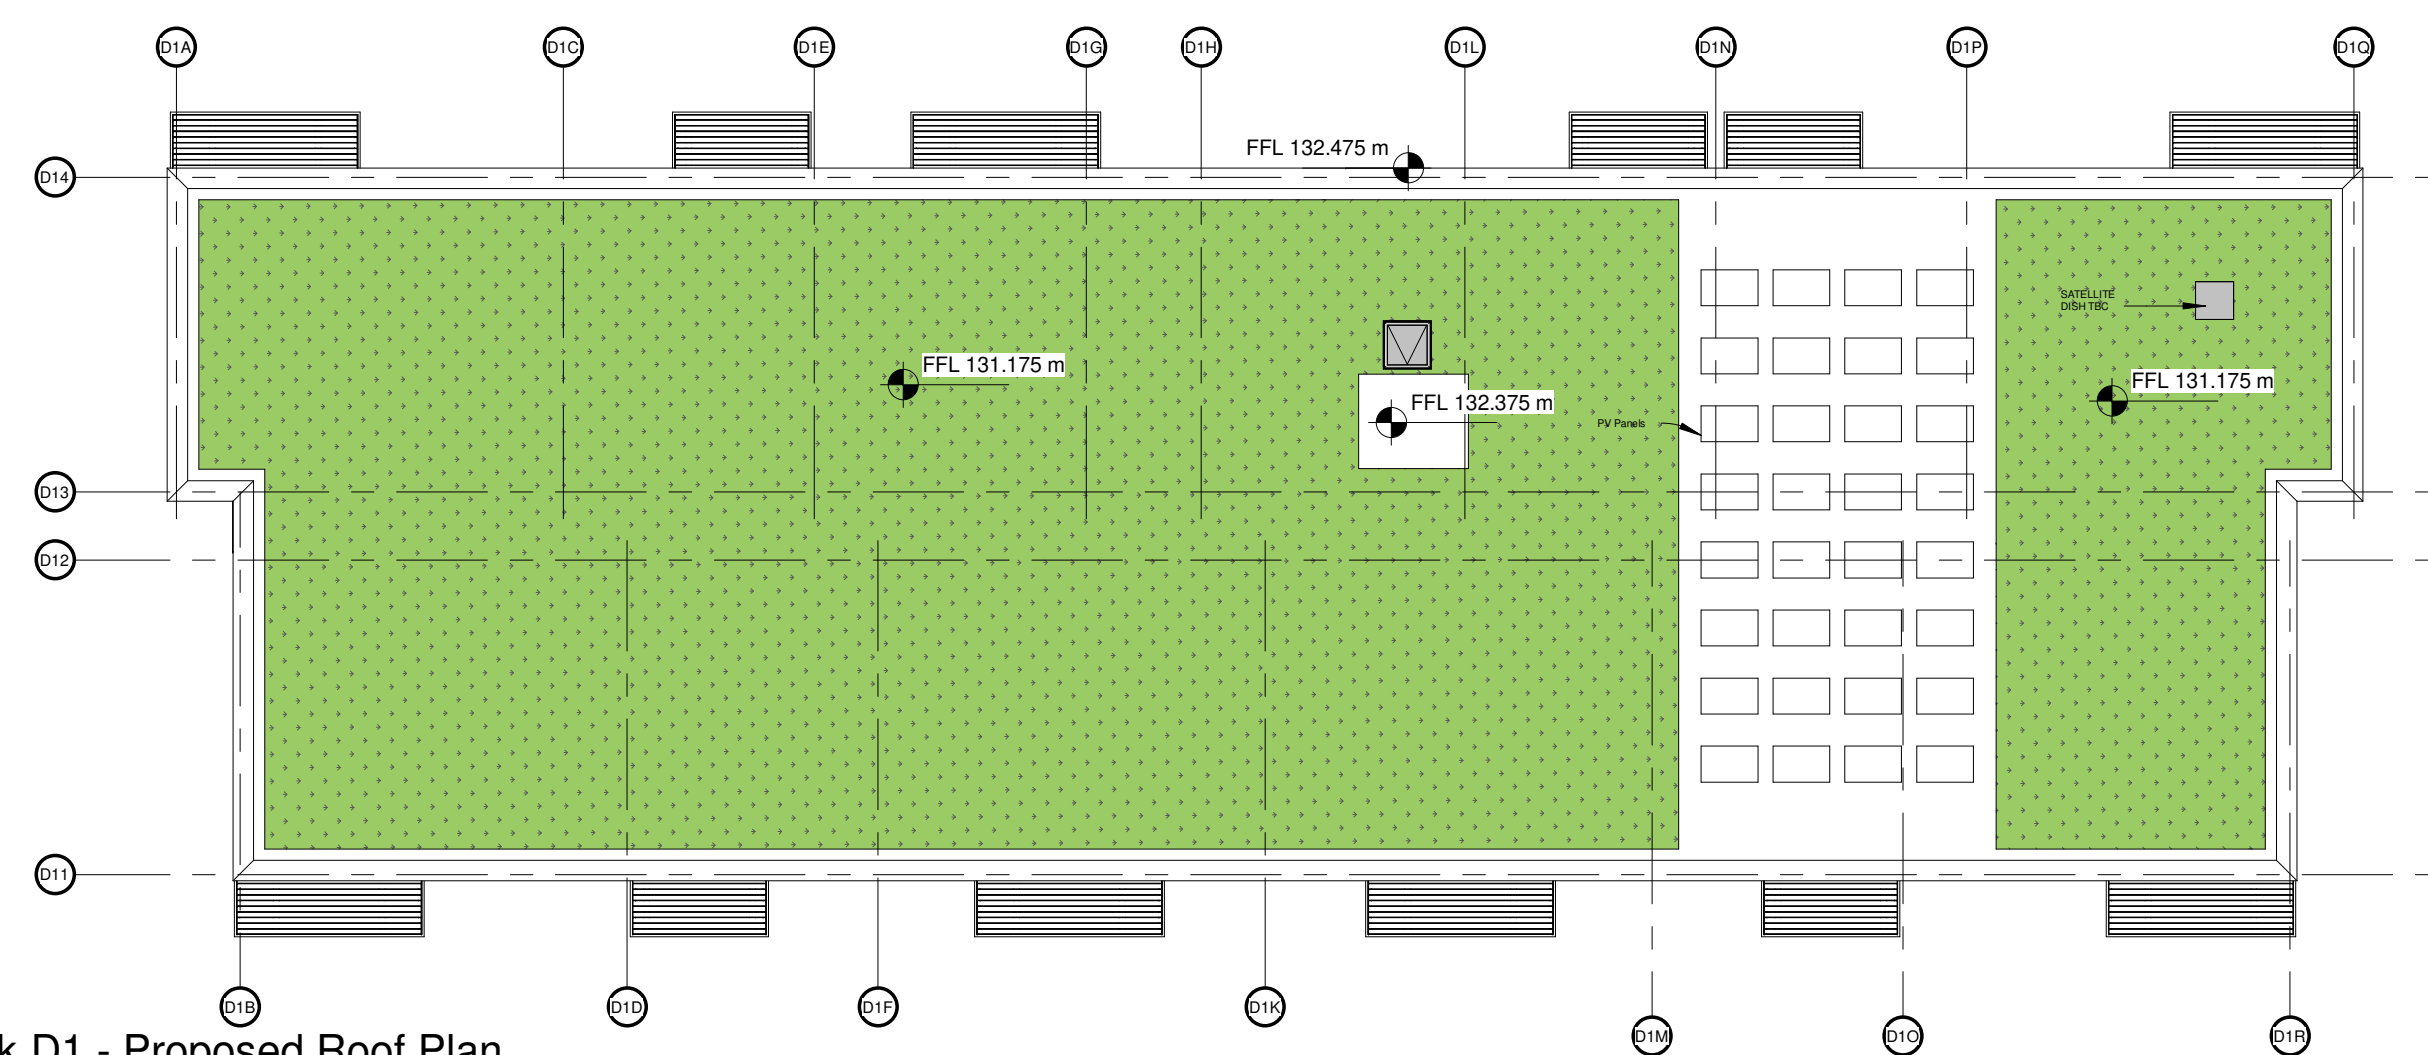

3 Block D1 - Proposed Roof Plan
 1 : 200
 D1 - L06 - Sixth Floor 131,175