




1 Block D2- Proposed Ground Floor Plan
1 : 200

D2,D3 - L00 - Ground Floor 115,200



2 Block D2 - Proposed First to Seventh Floor Plan
1 : 200

D2,D3 - L01 - First Floor 118,575
D2,D3 - L02 - Second Floor 121,575
D2,D3 - L03 - Third Floor 124,575
D2,D3 - L04 - Fourth Floor 127,575
D2,D3 - L05 - Fifth Floor 130,575
D2,D3 - L06 - Sixth Floor 133,575
D2,D3 - L07 - Seventh Floor 136,575

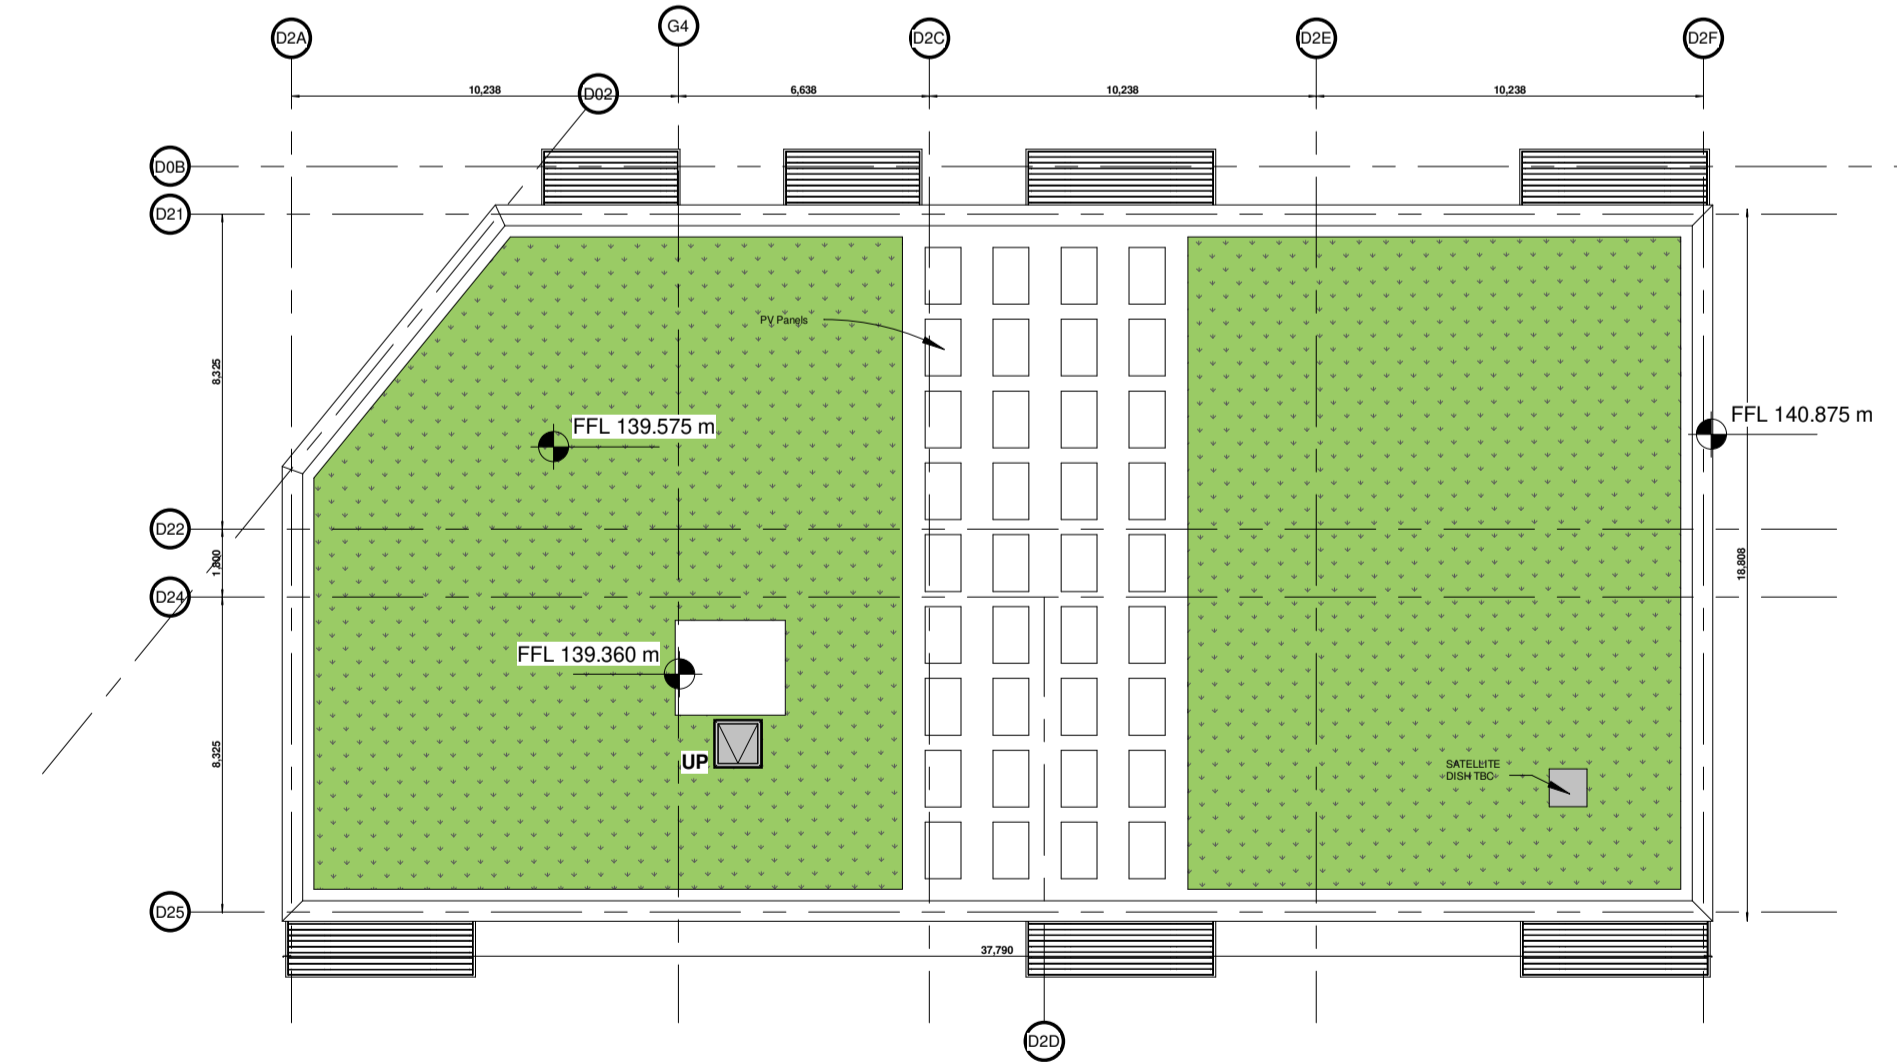


3 Block D2 - Proposed Roof Plan
1 : 200

D2,D3 - L08 - Eighth Floor 139,575

Notes:
- Do not scale from this drawing. Use figured dimensions in all cases.
- Verify dimensions on site and report any discrepancies to the Architect immediately.
- This drawing is to be read in conjunction with the Architect's Specification.
- © This drawing is copyright and may only be reproduced with the Architect's permission.

Drawing Notes:


Citywest 3 - Key Plan

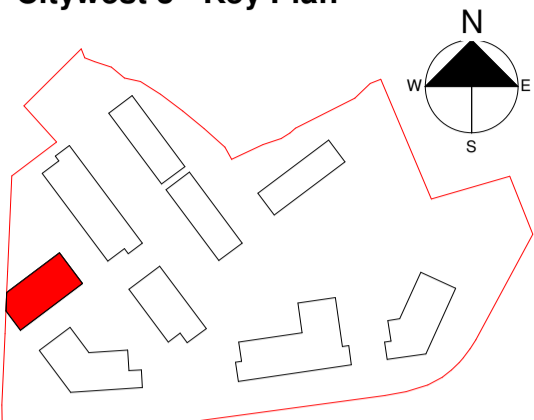

LEGEND

- 1 Bed
- 2 Bed
- 3 Bed
- 2 Bed Own Door Apartment
- 3 Bed Duplex Apartment
- COMMUNAL AMENITY
- OFFICE
- PLANT
- RETAIL / COMMERCIAL

D2 Levels	
Name	Elevation
D2 - B00 - Basement Level	110,775
D2,D3 - L00 - Ground Floor	115,200
D2,D3 - L01 - First Floor	118,575
D2,D3 - L02 - Second Floor	121,575
D2,D3 - L03 - Third Floor	124,575
D2,D3 - L04 - Fourth Floor	127,575
D2,D3 - L05 - Fifth Floor	130,575
D2,D3 - L06 - Sixth Floor	133,575
D2,D3 - L07 - Seventh Floor	136,575
D2,D3 - L08 - Eighth Floor	139,575

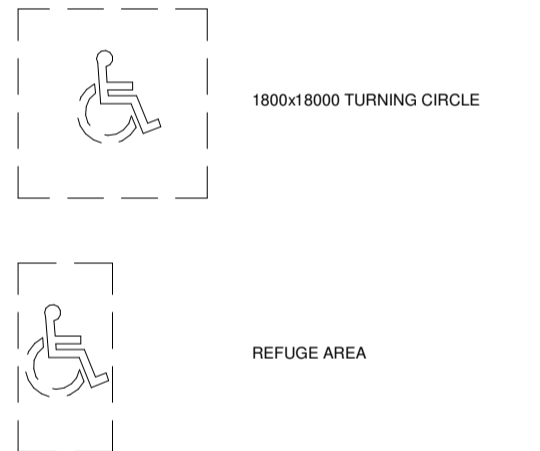

Rev.	Date	Drawn	Details of Issue / Revision
PS-1	17/05/21	RS	Issued For Planning

Issues & Revisions



W: www.reddyarchitecture.com
E: info@reddyarchitecture.com

Client Details:
Cairn Home Properties LTD

Project Details:
COOLDOWN COMMONS PHASE 3 - RESIDENTIAL DEVELOPMENT

Drawing Title:
PROPOSED FLOOR PLANS - BLOCK D2

Job No. P18-284D	Sheet Size: A1 - Landscape	Scale @A1: 1 : 200
Issue Date: 04/05/21	Drawn By: VF	Reviewed By: AL
Status: P3	Purpose of Issue: Planning	
Project-Phase-System-Zone-Level-Type-Originator-Role-Number		Revision
CW-3-06-D2-ZZZ-DR-RAU-AR-1564		P3-1