



**Notes:**  
 - Do not scale from this drawing. Use figured dimensions in all cases.  
 - Verify dimensions on site and report any discrepancies to the Architect immediately.  
 - This drawing is to be read in conjunction with the Architect's Specification.  
 - © This drawing is copyright and may only be reproduced with the Architect's permission.

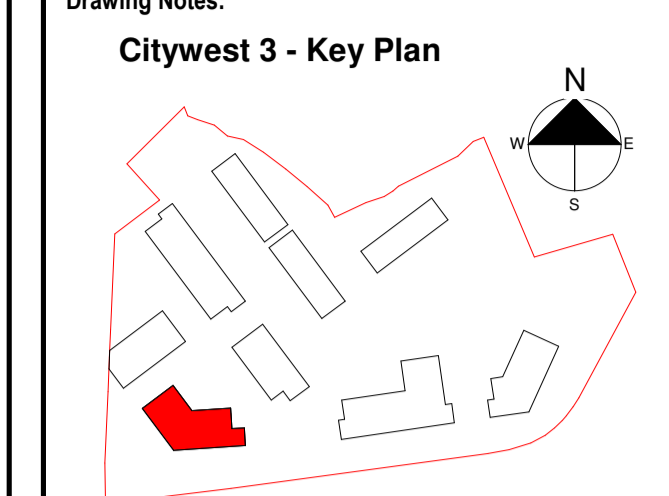

- LEGEND**
- 1 Bed
  - 2 Bed
  - 3 Bed
  - 2 Bed Own Door Apartment
  - 3 Bed Duplex Apartment
  - COMMUNAL AMENITY
  - OFFICE
  - PLANT
  - RETAIL / COMMERCIAL

D3 Levels	
Name	Elevation
D3 - B00 - Basement Level	110,775
D3 - L01 - Retail Ground Floor	114,600
D2,D3 - L00 - Ground Floor	115,200
D2,D3 - L01 - First Floor	118,575
D2,D3 - L02 - Second Floor	121,575
D2,D3 - L03 - Third Floor	124,575
D2,D3 - L04 - Fourth Floor	127,575
D2,D3 - L05 - Fifth Floor	130,575
D2,D3 - L06 - Sixth Floor	133,575
D2,D3 - L07 - Seventh Floor	136,575
D2,D3 - L08 - Eighth Floor	139,575

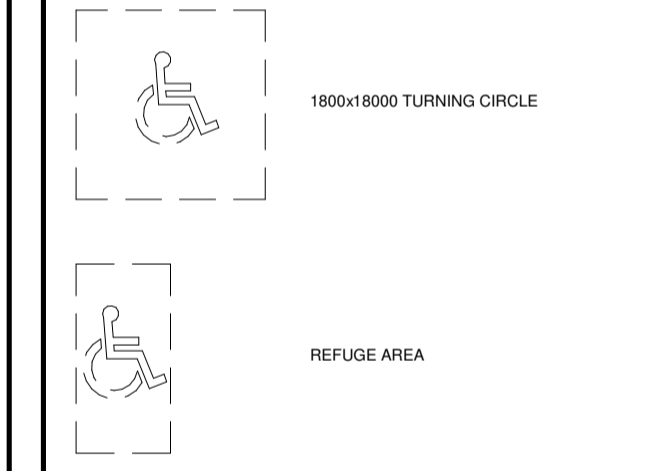

Rev.	Date	Drawn	Details of Issue / Revision
PS-1	17/05/21	RS	Issued For Planning




**Client Details:**  
 Cairn Home Properties LTD

**Project Details:**  
 COOLDOWN COMMONS PHASE 3 - RESIDENTIAL DEVELOPMENT

**Drawing Title:**  
 PROPOSED FLOOR PLANS - BLOCK D3

Job No. <b>P18-284D</b>	Sheet Size: A1 - Landscape	Scale @A1: 1 : 200
Issue Date: 04/05/21	Drawn By: VF	Reviewed By: AL
Status: <b>P3</b>	Purpose of Issue: <b>Planning</b>	
Project-Phase-System-Zone-Level-Type-Originator-Role Number		Revision
CW-3-06-D3-ZZZ-DR-RAU-AR-1565		P3-1

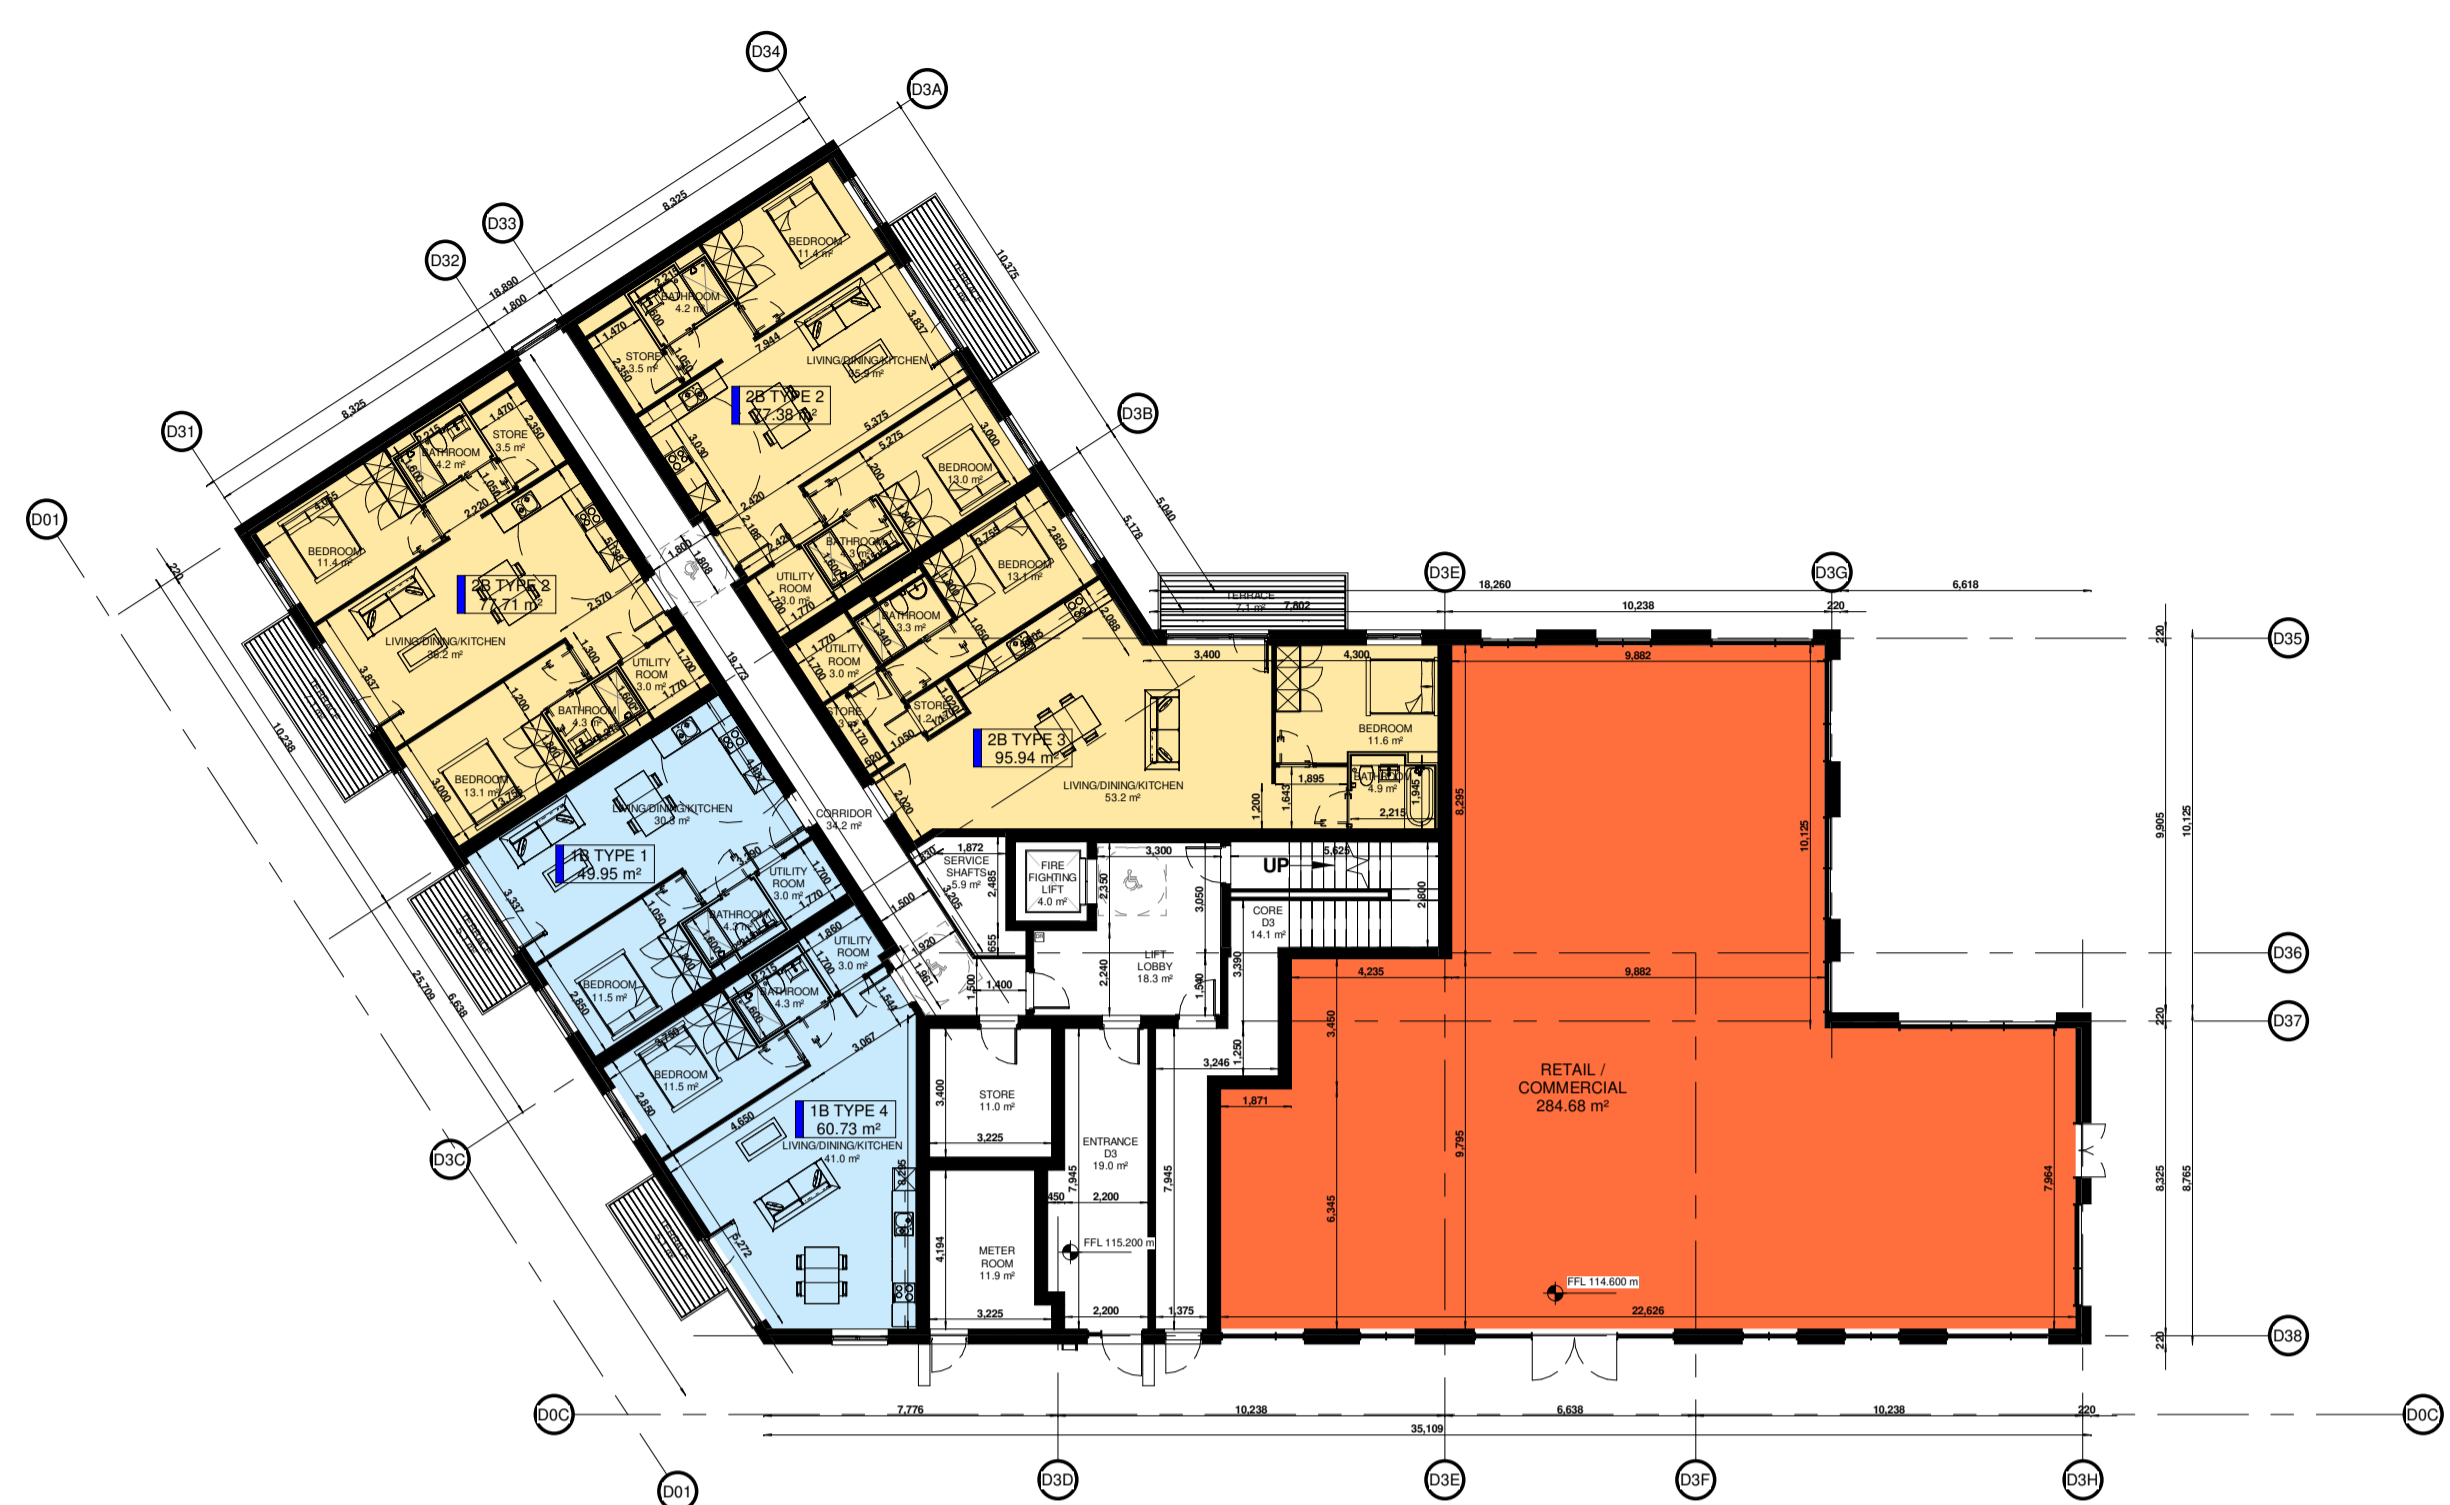

**1** Block D3 - Proposed Ground Floor Plan  
 1 : 200

- D3 - L01 - Retail Ground Floor 114,600
- D2,D3 - L00 - Ground Floor 115,200




**3** Block D3 - Proposed Sixth & Seventh Floor Plan  
 1 : 200

- D2,D3 - L06 - Sixth Floor 133,575
- D2,D3 - L07 - Seventh Floor 136,575



**2** Block D3 - Proposed First to Fifth Floor Plan  
 1 : 200

- D2,D3 - L01 - First Floor 118,575
- D2,D3 - L02 - Second Floor 121,575
- D2,D3 - L03 - Third Floor 124,575
- D2,D3 - L04 - Fourth Floor 127,575
- D2,D3 - L05 - Fifth Floor 130,575

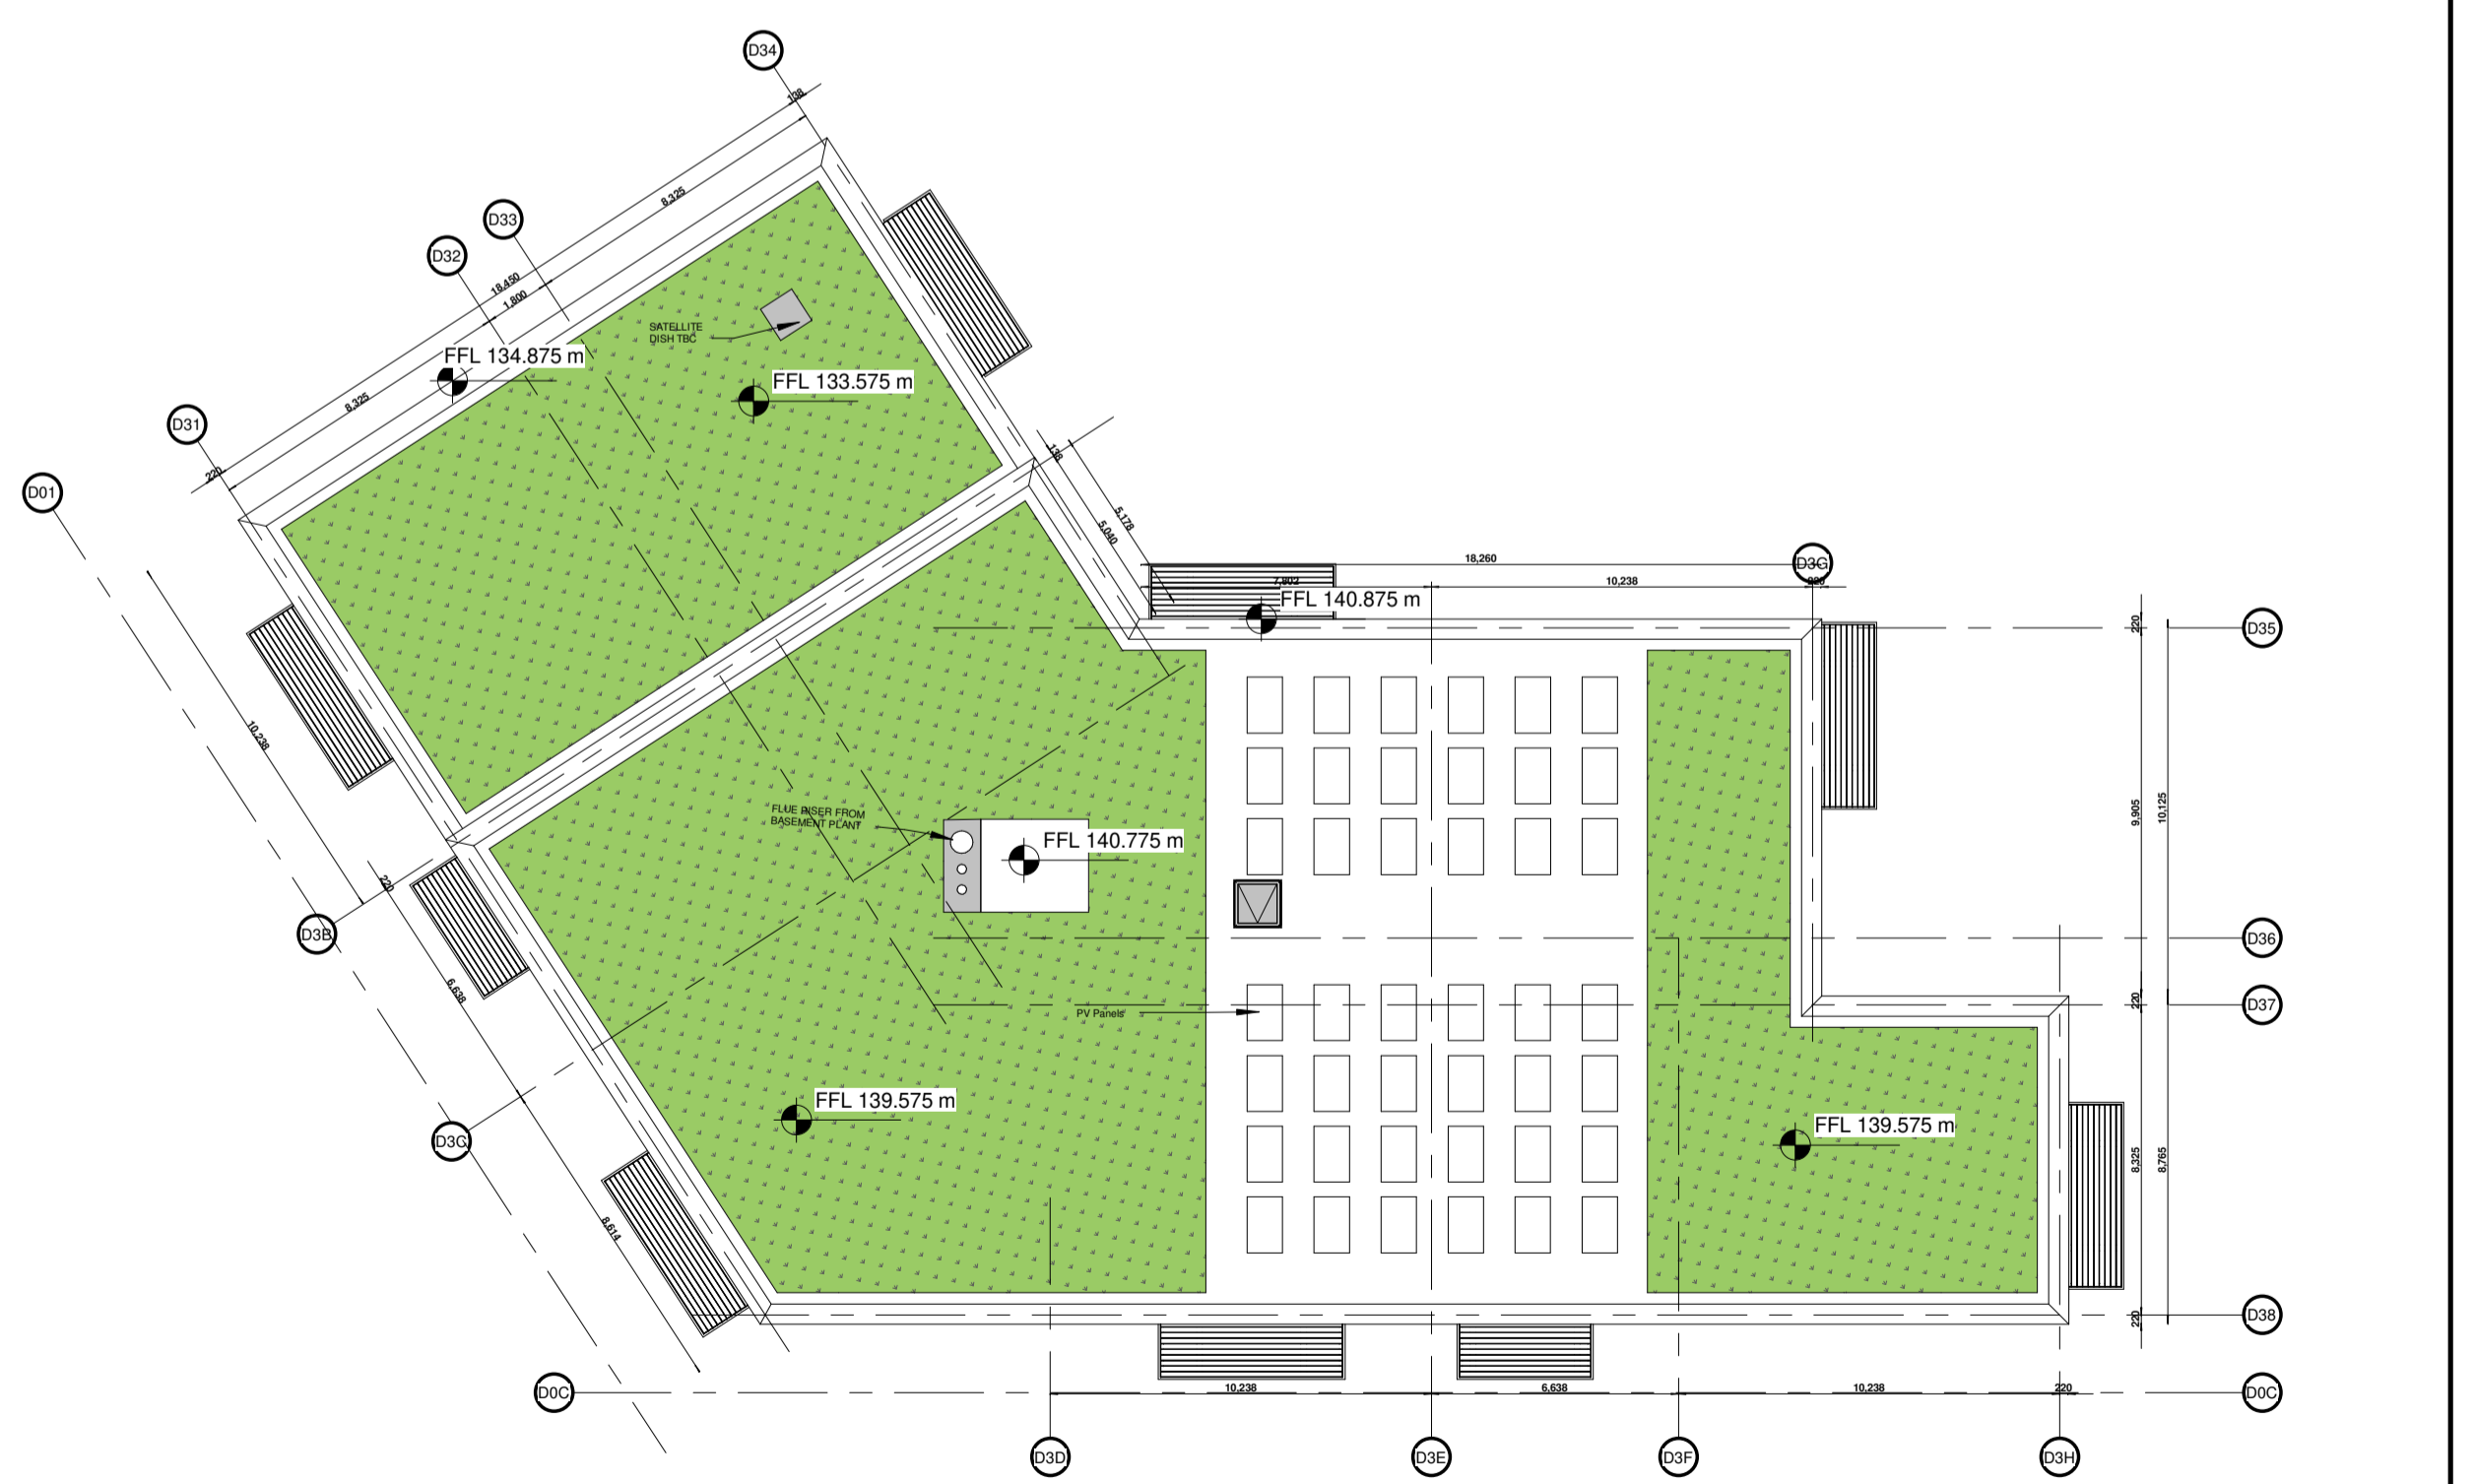

**4** Block D3 - Proposed Roof Plan  
 1 : 200

- D2,D3 - L08 - Eighth Floor 139,575