

1 Block D4 - Proposed Ground Floor Plan
1 : 200

D4 - L00 - Ground Floor 113,250



2 Block D4 - Proposed First & Second Floor Plan
1 : 200

D4 - L01 - First Floor 118,200
D4 - L02 - Second Floor 121,200




3 Block D4 - Proposed Third to Fifth Floor Plan
1 : 200

D4 - L03 - Third Floor 124,200
D4 - L04 - Fourth Floor 127,200
D4 - L05 - Fifth Floor 130,200



4 Block D4 - Proposed Sixth to Twelfth Floor Plan
1 : 200

D4 - L06 - Sixth Floor 133,200
D4 - L07 - Seventh Floor 136,200
D4 - L08 - Eighth Floor 139,200
D4 - L09 - Ninth Floor 142,200
D4 - L10 - Tenth Floor 145,200
D4 - L11 - Eleventh Floor 148,200
D4 - L12 - Twelfth Floor 151,200

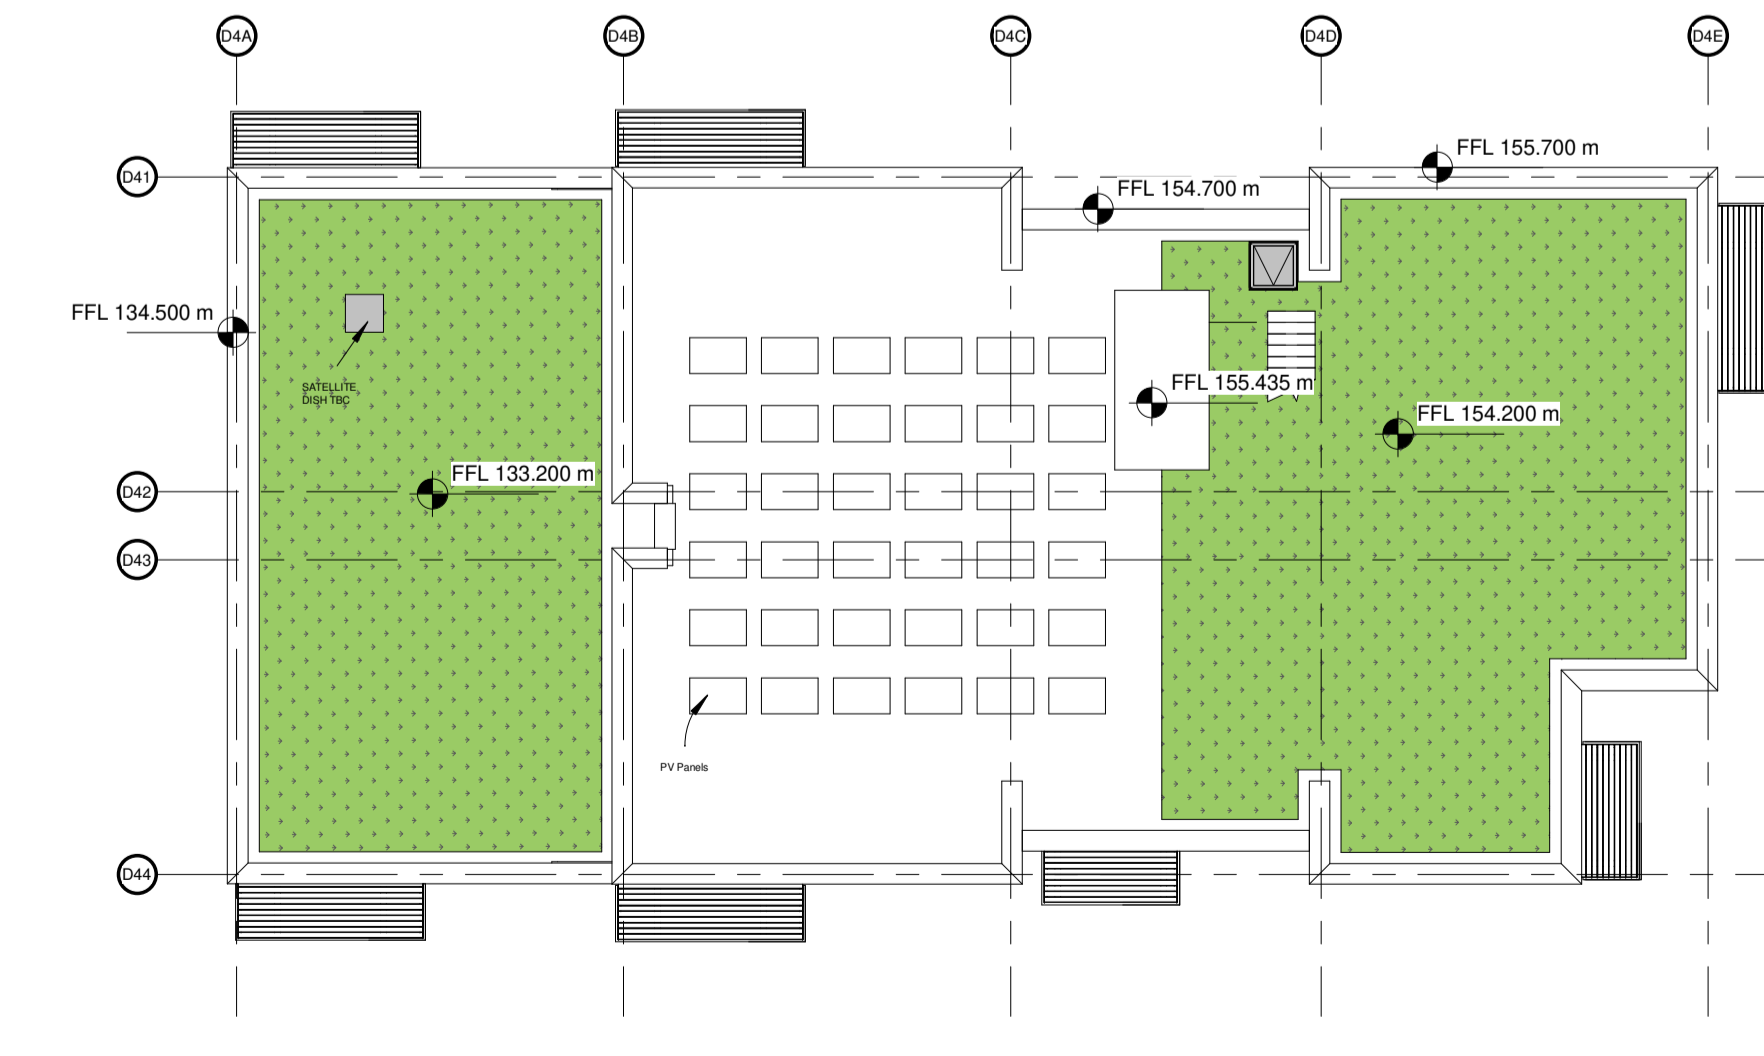


5 Block D4 - Proposed Roof Plan
1 : 200

D4 - L13 - Thirteenth Floor 154,200

Notes:
- Do not scale from this drawing. Use figured dimensions in all cases.
- Verify dimensions on site and report any discrepancies to the Architect immediately.
- This drawing is to be read in conjunction with the Architect's Specification.
- © This drawing is copyright and may only be reproduced with the Architect's permission.

Drawing Notes:

Citywest 3 - Key Plan

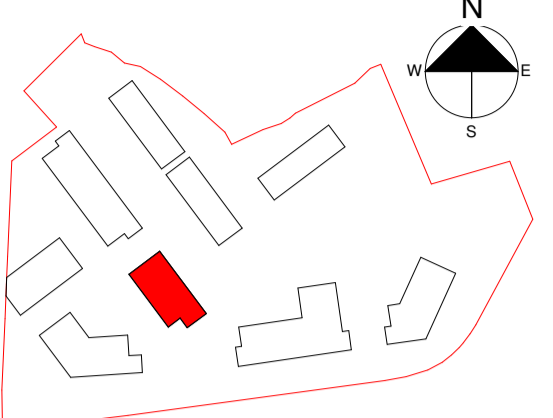


LEGEND

- 1 Bed
- 2 Bed
- 3 Bed
- 2 Bed Own Door Apartment
- 3 Bed Duplex Apartment
- COMMUNAL AMENITY
- OFFICE
- PLANT
- RETAIL / COMMERCIAL

D4 Levels

Name	Elevation
D4 - B00 - Basement Level	109,775
D4 - L00 - Ground Floor	113,250
D4 - L01 - First Floor	118,200
D4 - L02 - Second Floor	121,200
D4 - L03 - Third Floor	124,200
D4 - L04 - Fourth Floor	127,200
D4 - L05 - Fifth Floor	130,200
D4 - L06 - Sixth Floor	133,200
D4 - L07 - Seventh Floor	136,200
D4 - L08 - Eighth Floor	139,200
D4 - L09 - Ninth Floor	142,200
D4 - L10 - Tenth Floor	145,200
D4 - L11 - Eleventh Floor	148,200
D4 - L12 - Twelfth Floor	151,200
D4 - L13 - Thirteenth Floor	154,200

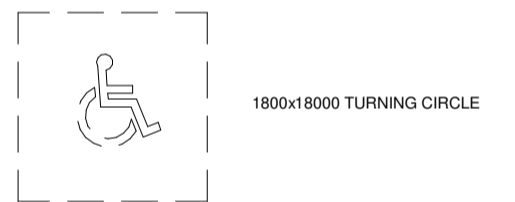

Rev.	Date	Drawn	Issued For	Details of Issue / Revision
PS-1	17/05/21	RS	Issued For Planning	

Issues & Revisions

W: www.reddyarchitecture.com
E: info@reddyarchitecture.com

Client Details:
Cairn Home Properties LTD

Project Details:
COOLDOWN COMMONS PHASE 3 - RESIDENTIAL DEVELOPMENT

Drawing Title:
PROPOSED FLOOR PLANS - BLOCK D4

Job No. P18-284D	Sheet Size: A1 - Landscape	Scale @A1: 1 : 200
Issue Date: 04/05/21	Drawn By: VF	Reviewed By: AL
Status: P3	Purpose of Issue: Planning	
Project-Phase-System-Zone-Level-Type-Originator-Role-Number CW-3-06-D4-ZZZ-DR-RAU-AR-1566		Revision: P3-1