


1 Block E1 - Proposed Ground Floor Plan
1 : 200
E1 - L00 - Ground Floor 114,000



3 Block E1 - Proposed Seventh & Eighth Floor Plan
1 : 200
E1 - L07 - Seventh Floor 136,050
E1 - L08 - Eighth Floor 139,050




2 Block E1 - Proposed First to Sixth Floor Plan
1 : 200
E1 - L01 - First Floor 118,050
E1 - L02 - Second Floor 121,050
E1 - L03 - Third Floor 124,050
E1 - L04 - Fourth Floor 127,050
E1 - L05 - Fifth Floor 130,050
E1 - L06 - Sixth Floor 133,050

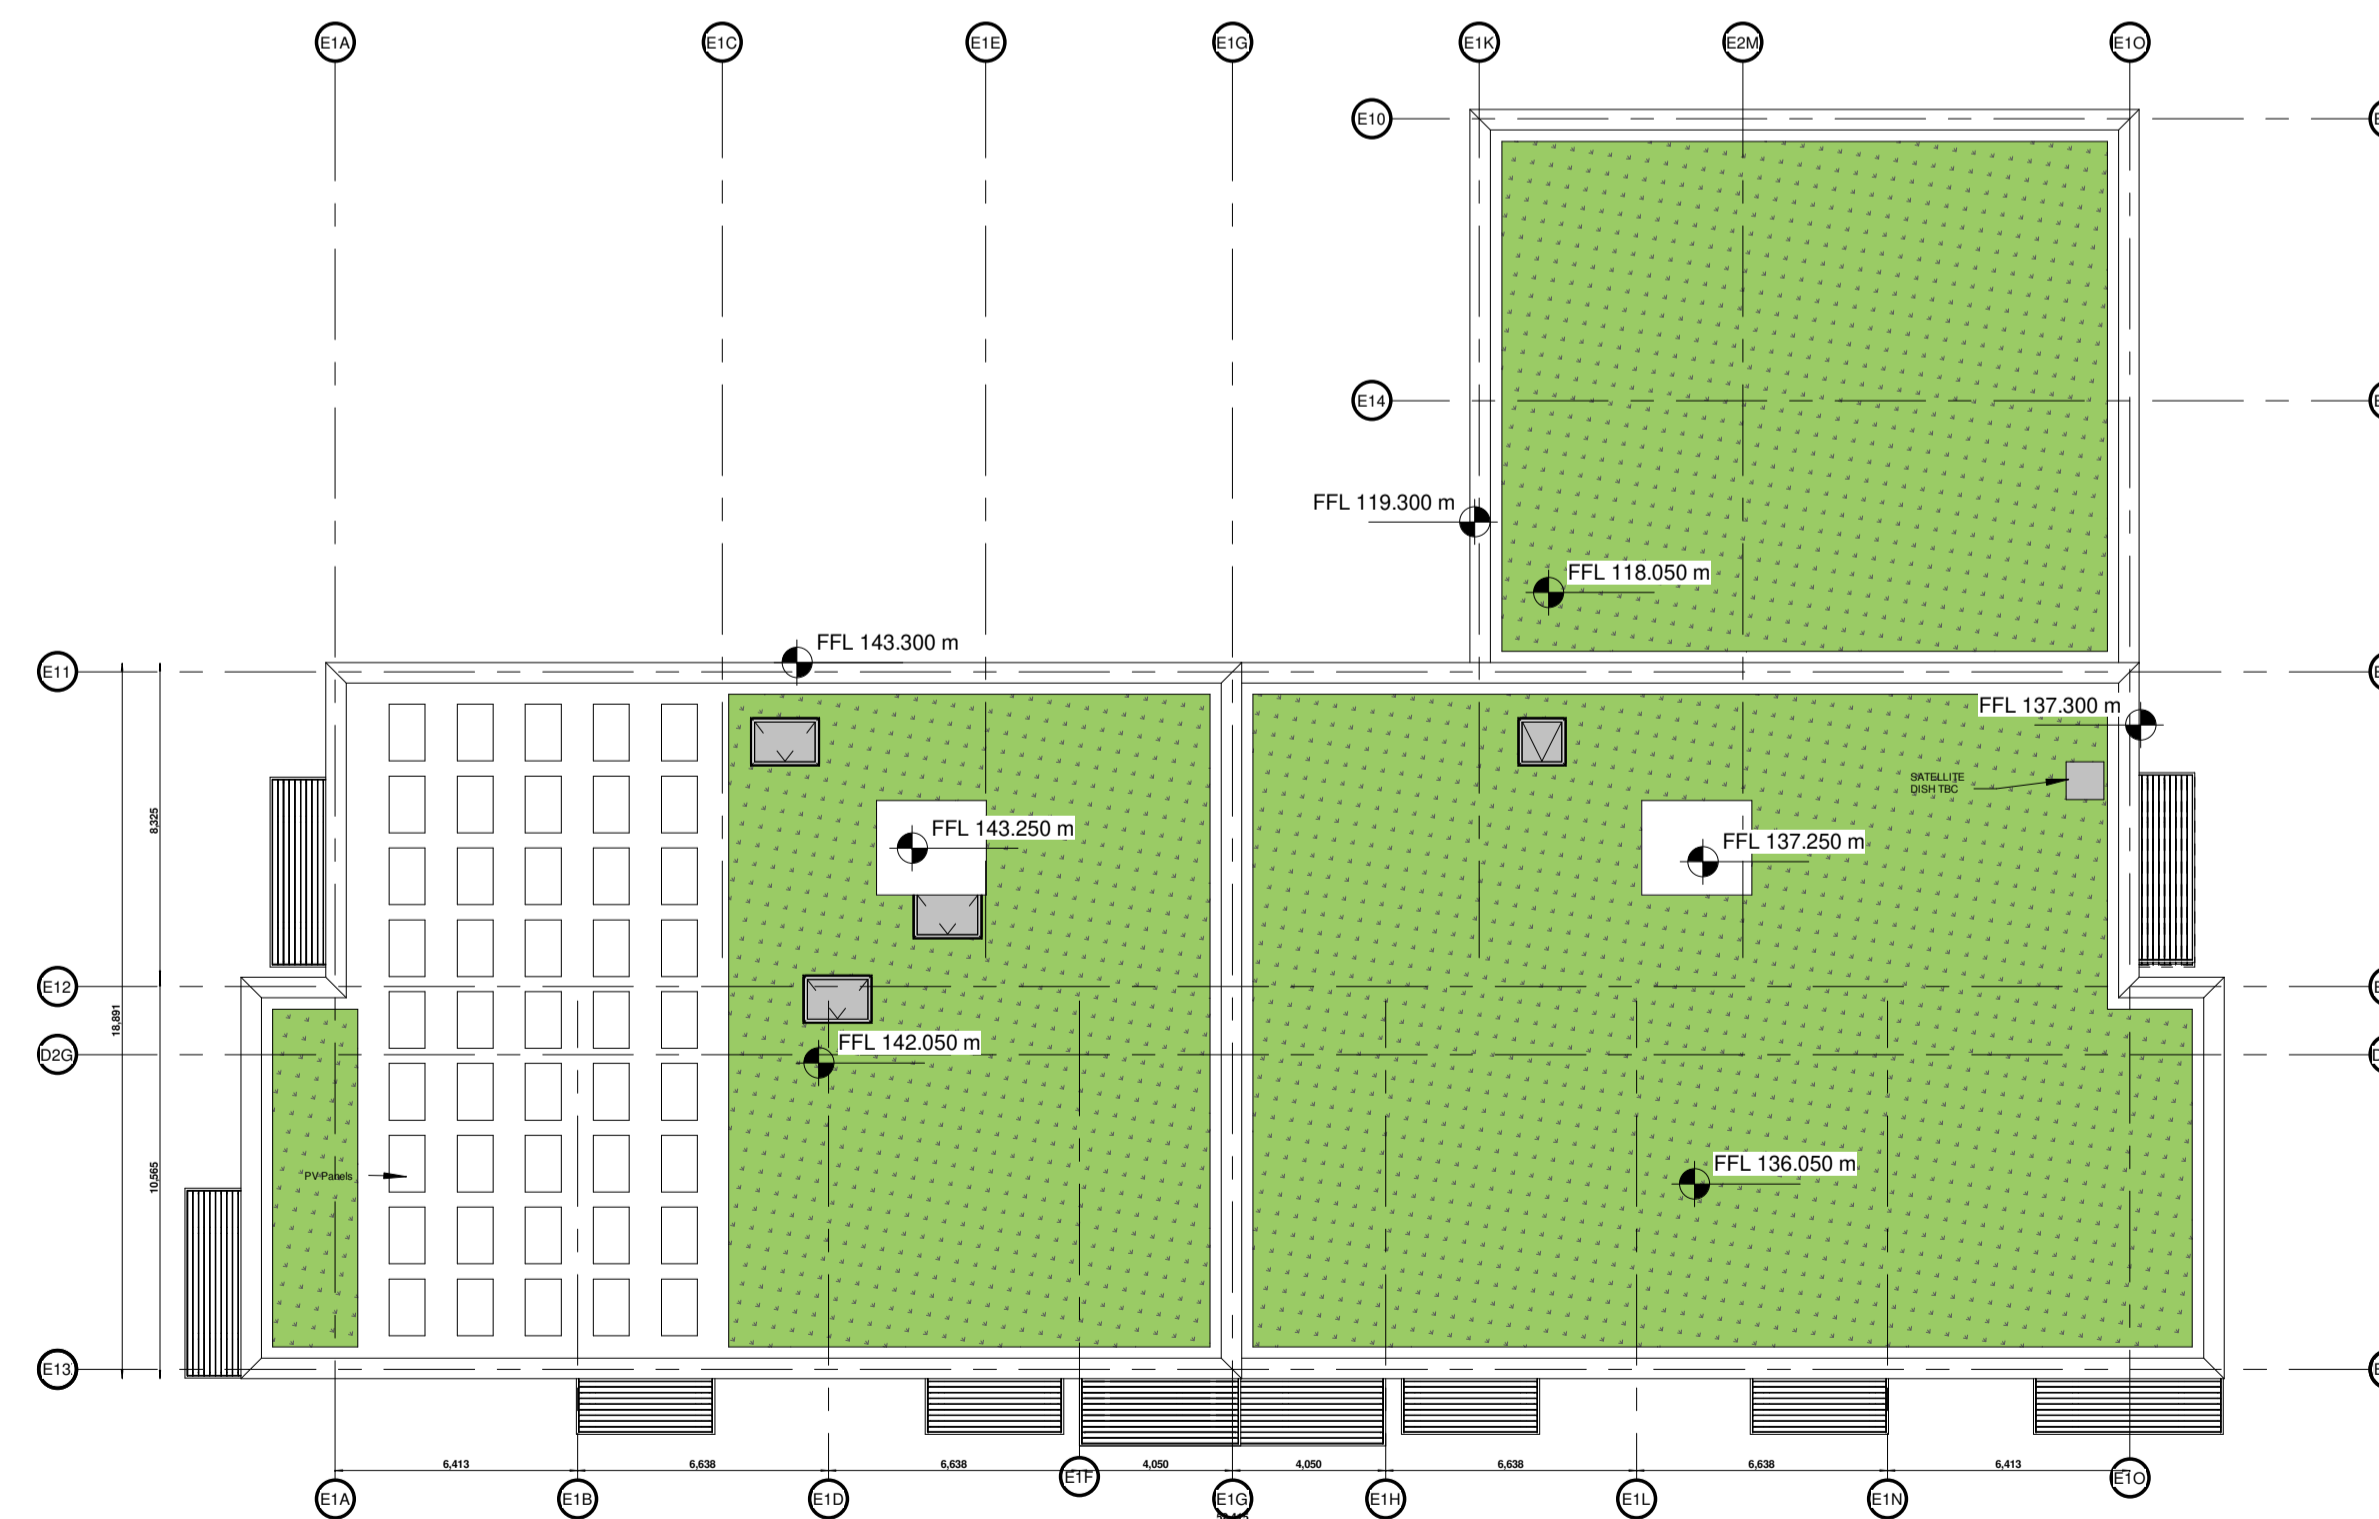


4 Block E1 - Proposed Roof Plan
1 : 200
E1 - L09 - Ninth Floor 142,050

Notes:
- Do not scale from this drawing. Use figured dimensions in all cases.
- Verify dimensions on site and report any discrepancies to the Architect immediately.
- This drawing is to be read in conjunction with the Architect's Specification.
- © This drawing is copyright and may only be reproduced with the Architect's permission.

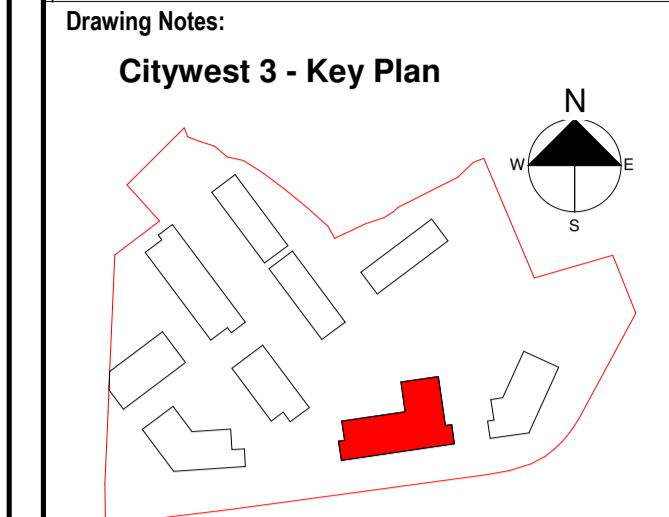

- LEGEND**
- 1 Bed
 - 2 Bed
 - 3 Bed
 - 2 Bed Own Door Apartment
 - 3 Bed Duplex Apartment
 - COMMUNAL AMENITY
 - OFFICE
 - PLANT
 - RETAIL / COMMERCIAL

E1 Levels	
Name	Elevation
E1 - L00 - Ground Floor	114,000
E1 - L01 - First Floor	118,050
E1 - L02 - Second Floor	121,050
E1 - L03 - Third Floor	124,050
E1 - L04 - Fourth Floor	127,050
E1 - L05 - Fifth Floor	130,050
E1 - L06 - Sixth Floor	133,050
E1 - L07 - Seventh Floor	136,050
E1 - L08 - Eighth Floor	139,050
E1 - L09 - Ninth Floor	142,050

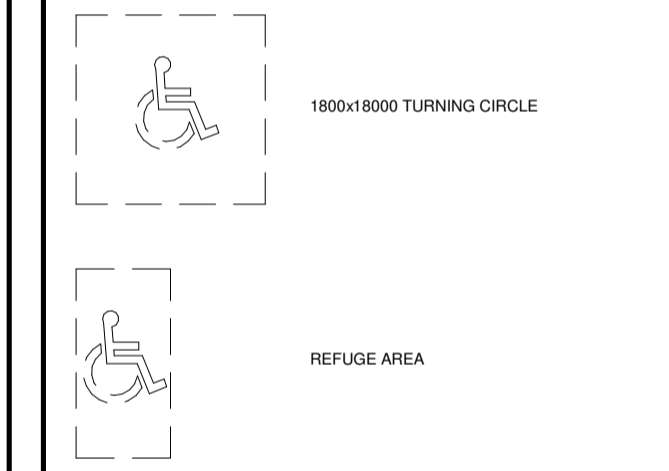

Rev.	Date	Drawn	Issued For Planning	Details of Issue / Revision
PS-1	17/05/21	RS	Issued For Planning	



Client Details:
Cairn Home Properties LTD

Project Details:
COOLDOWN COMMONS PHASE 3 - RESIDENTIAL DEVELOPMENT

Drawing Title:
PROPOSED FLOOR PLANS - BLOCK E1

Job No. P18-284D	Sheet Size A1 - Landscape	Scale @A1: 1 : 200
Issue Date: 04/05/21	Drawn By: VF	Reviewed By: AL
Status P3	Purpose of Issue Planning	
Project-Phase-System-Zone-Level-Type-Originator-Role-Number CW-3-06-E1-ZZZ-DR-AU-AR-1567		Revision P3-1