




1 Block E2 - Proposed Ground Floor Plan
1 : 200

E2 - L00 - Ground Floor 112,700



2 Block E2 - Proposed First to Sixth Floor Plan
1 : 200


E2 - L01 - First Floor 116,075
E2 - L02 - Second Floor 119,075
E2 - L03 - Third Floor 122,075
E2 - L04 - Fourth Floor 125,075
E2 - L05 - Fifth Floor 128,075
E2 - L06 - Sixth Floor 131,075

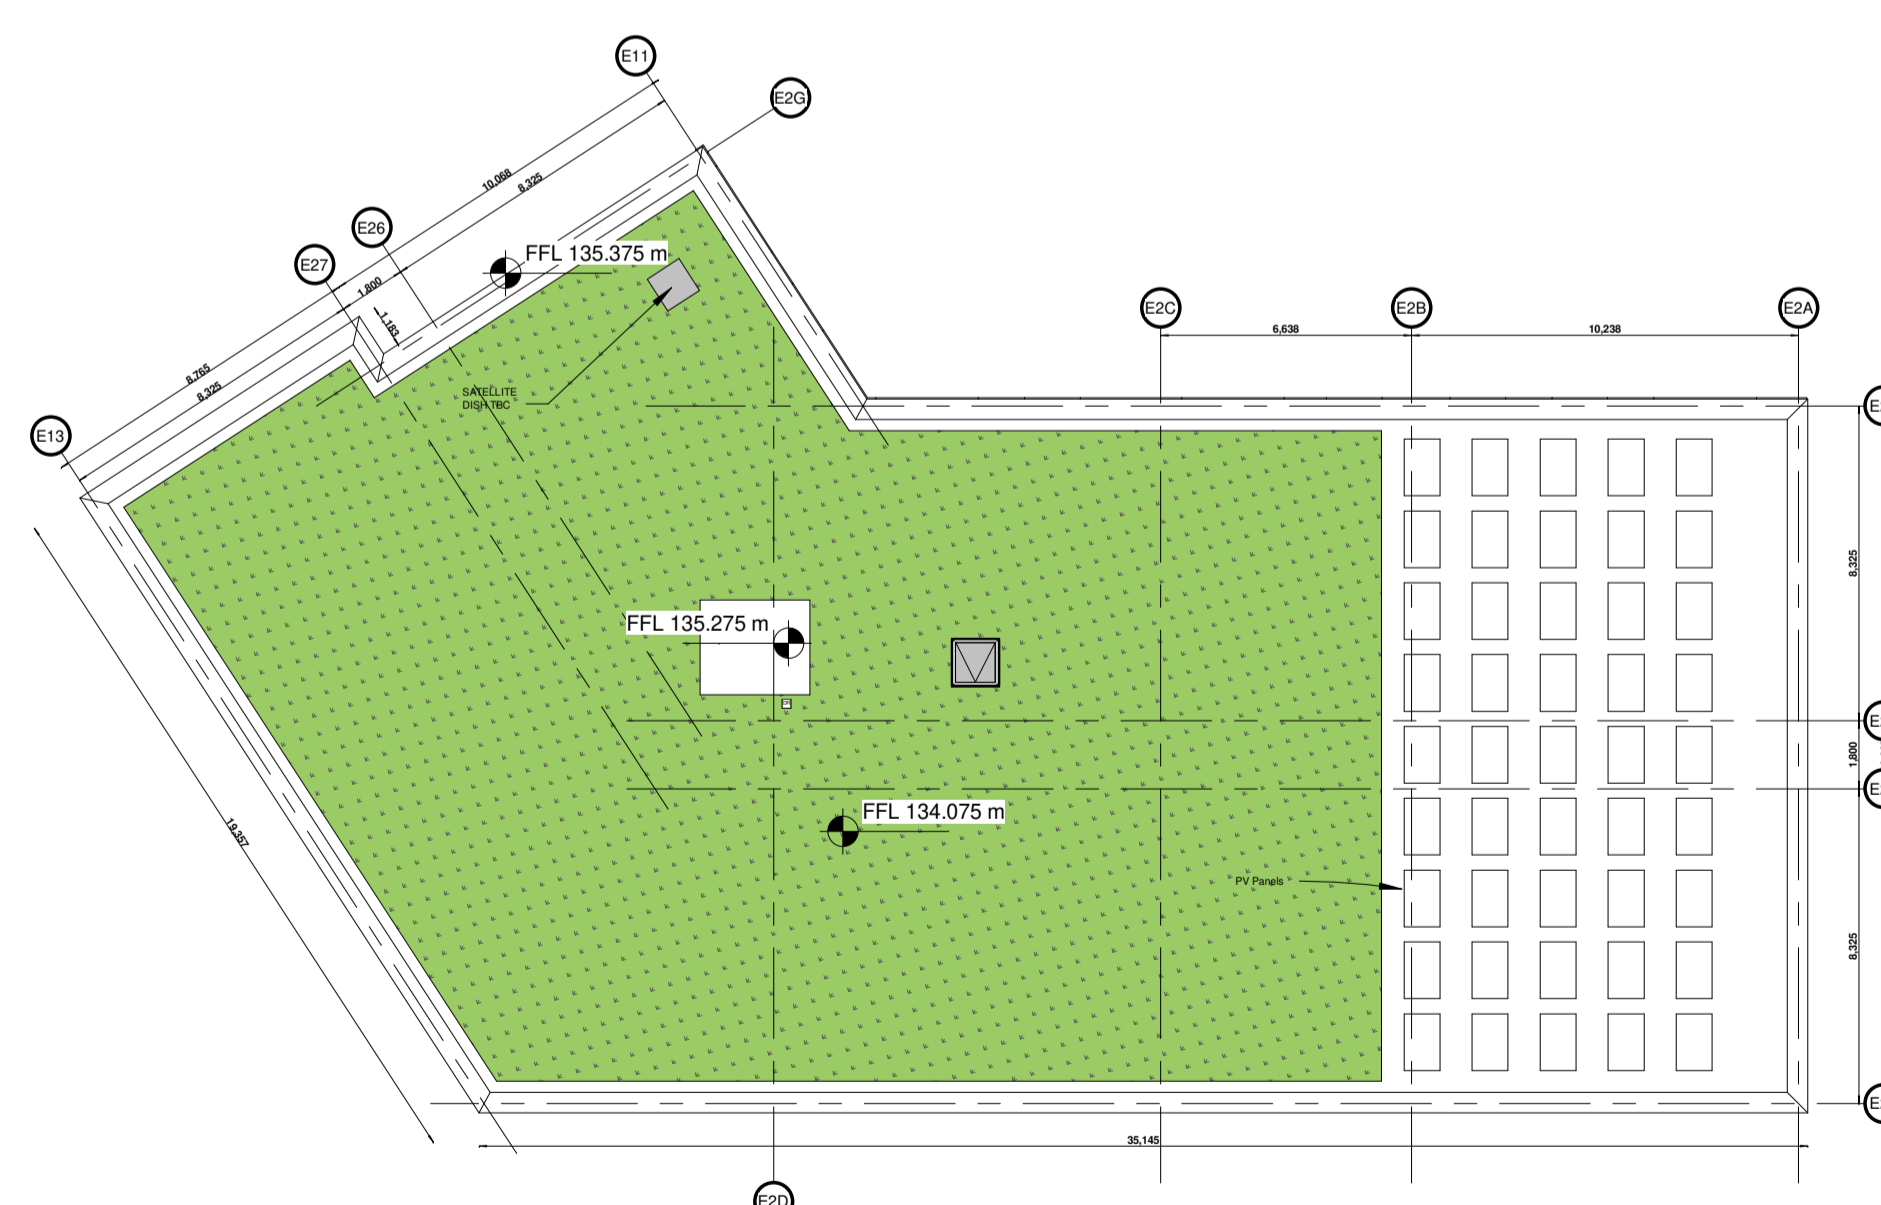

3 Block E2 - Proposed Roof Plan
1 : 200

E2 - L07 - Seventh Floor 134,075

Notes:
- Do not scale from this drawing. Use figured dimensions in all cases.
- Verify dimensions on site and report any discrepancies to the Architect immediately.
- This drawing to be read in conjunction with the Architect's Specification.
- © This drawing is copyright and may only be reproduced with the Architect's permission.

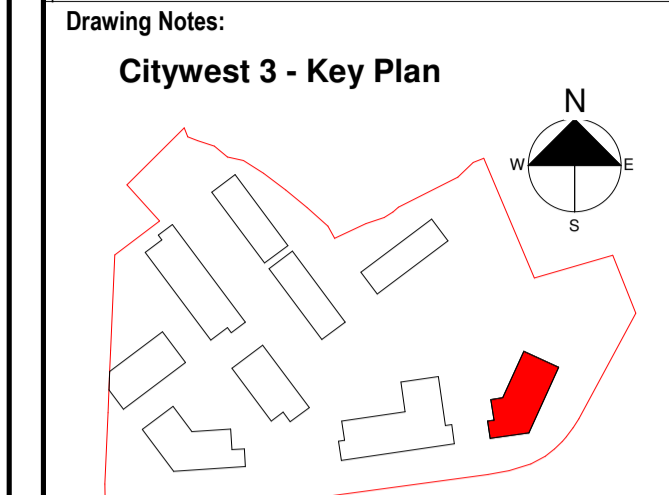


LEGEND

- 1 Bed
- 2 Bed
- 3 Bed
- 2 Bed Own Door Apartment
- 3 Bed Duplex Apartment
- COMMUNAL AMENITY
- OFFICE
- PLANT
- RETAIL / COMMERCIAL

E2 Levels

Name	Elevation
E2 - L00 - Ground Floor	112,700
E2 - L01 - First Floor	116,075
E2 - L02 - Second Floor	119,075
E2 - L03 - Third Floor	122,075
E2 - L04 - Fourth Floor	125,075
E2 - L05 - Fifth Floor	128,075
E2 - L06 - Sixth Floor	131,075
E2 - L07 - Seventh Floor	134,075

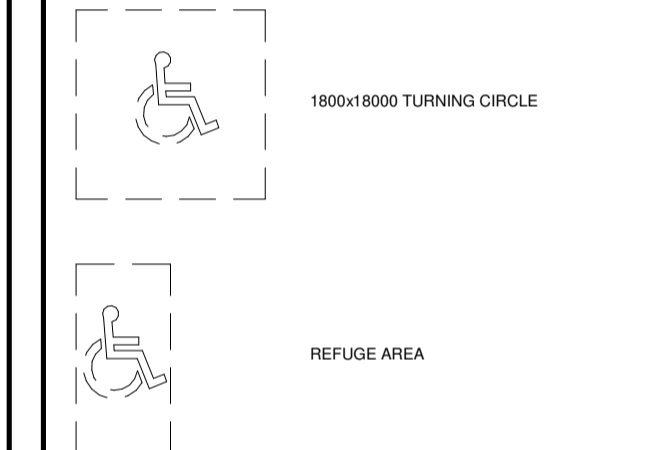

Rev.	Date	Drawn	Issued For	Details of Issue / Revision
PS-1	17/05/21	RS	Issued For Planning	

Issues & Revisions

W: www.reddyarchitecture.com
E: info@reddyarchitecture.com

Client Details:
Cairn Home Properties LTD

Project Details:
COOLDOWN COMMONS PHASE 3 - RESIDENTIAL DEVELOPMENT

Drawing Title:
PROPOSED FLOOR PLANS - BLOCK E2

Job No. P18-284D	Sheet Size: A1 - Landscape	Scale @A1: 1 : 200
Issue Date: 04/05/21	Drawn By: VVF	Reviewed By: AL
Status: P3	Purpose of Issue: Planning	
Project-Phase-System-Zone-Level-Type-Originator-Role-Number		Revision
CW-3-06-E2-ZZZ-DR-RAU-AR-1568		P3-1