




1 Block F1 - Proposed Ground Floor Plan  
1 : 200  
F1 - L00 - Ground Floor 112,520

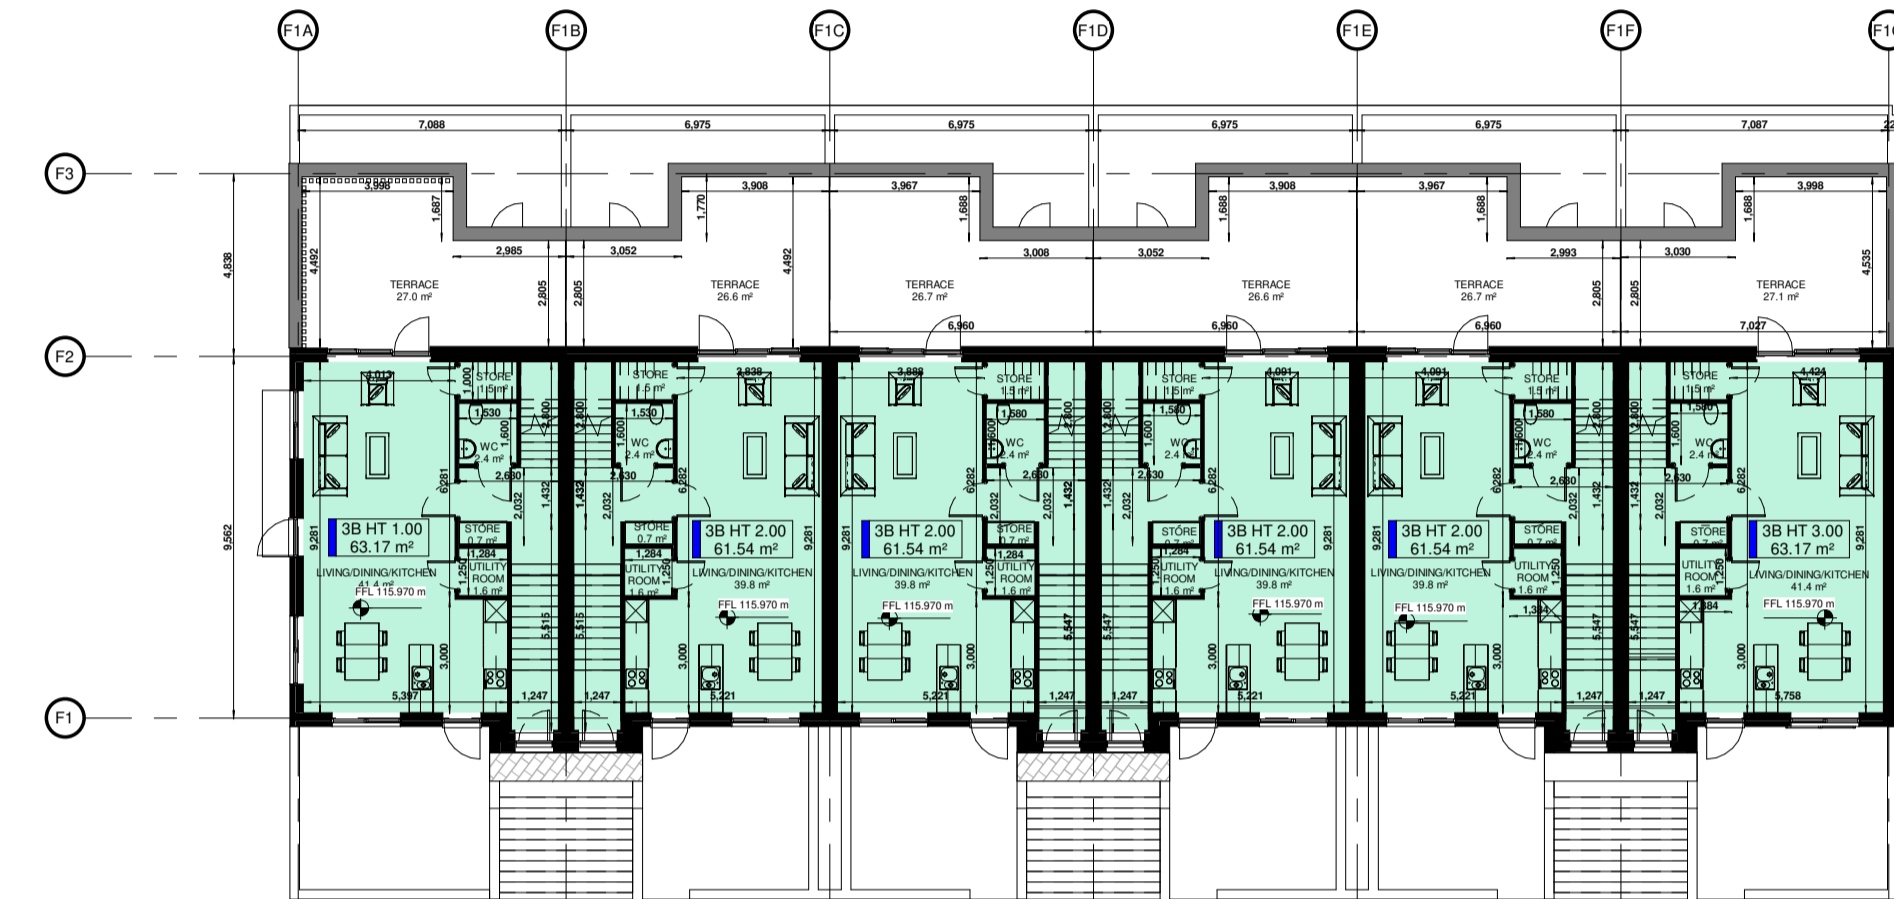

2 Block F1 - Proposed First Floor Plan  
1 : 200  
F1 - L01 - First Floor 115,970

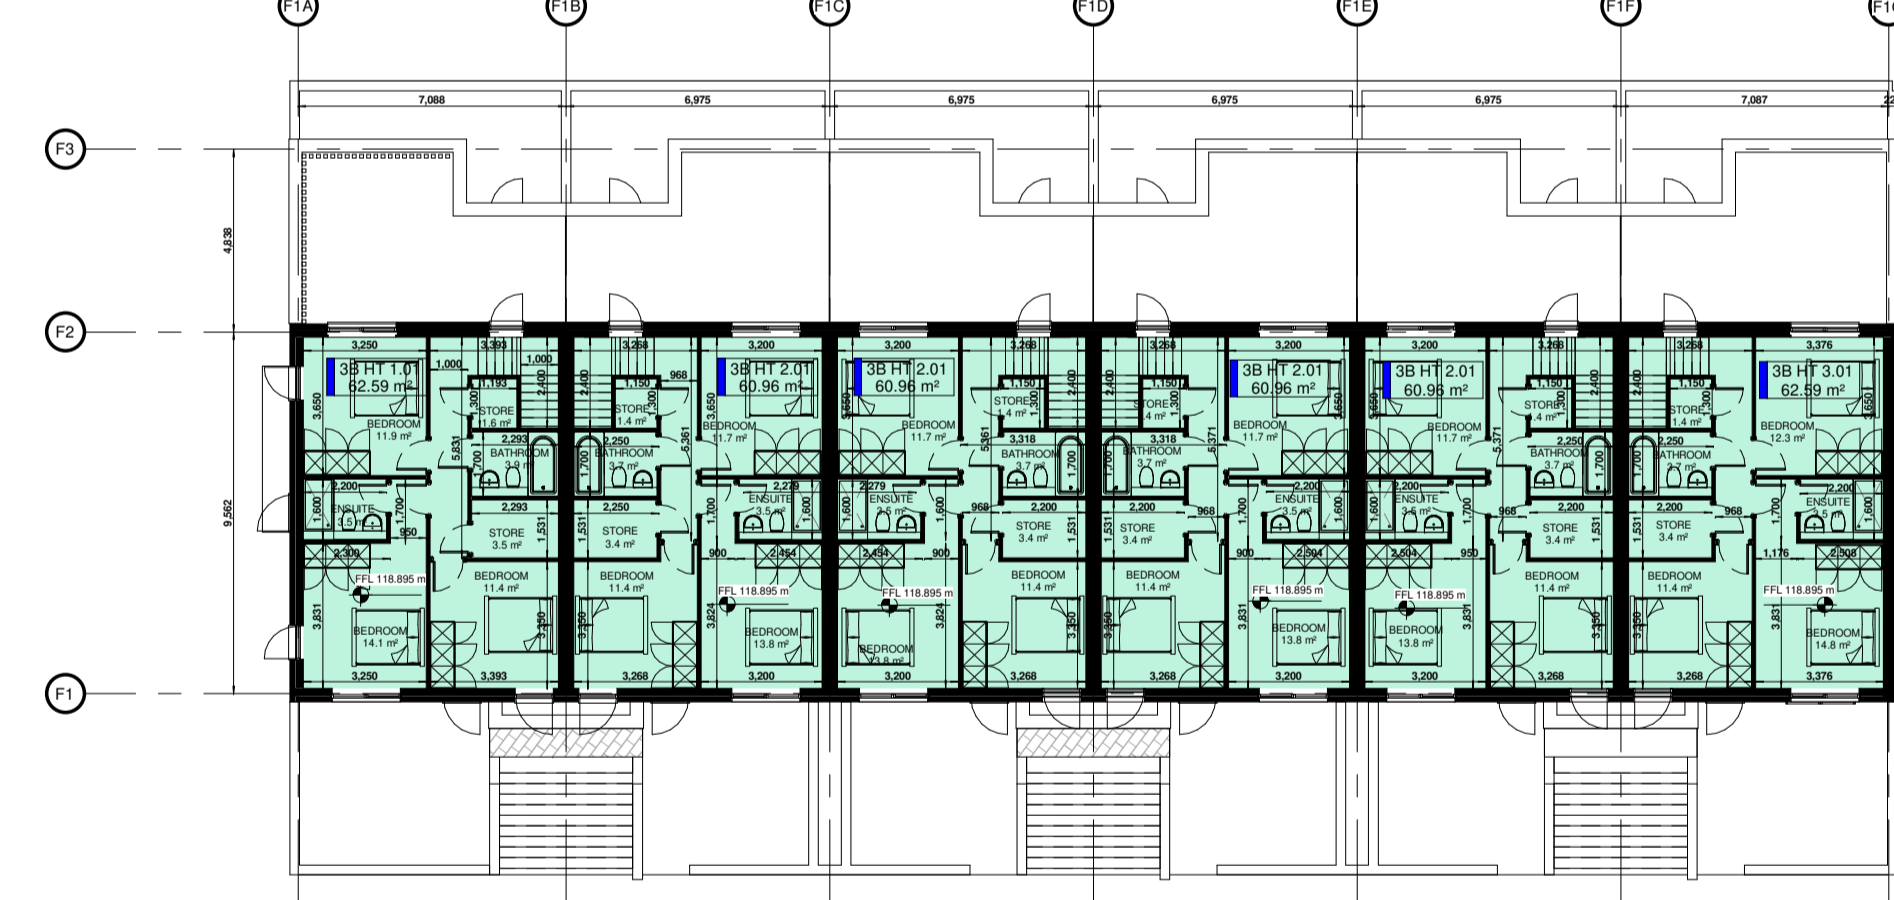


3 Block F1 - Proposed Second Floor Plan  
1 : 200  
F1 - L02 - Second Floor 118,895

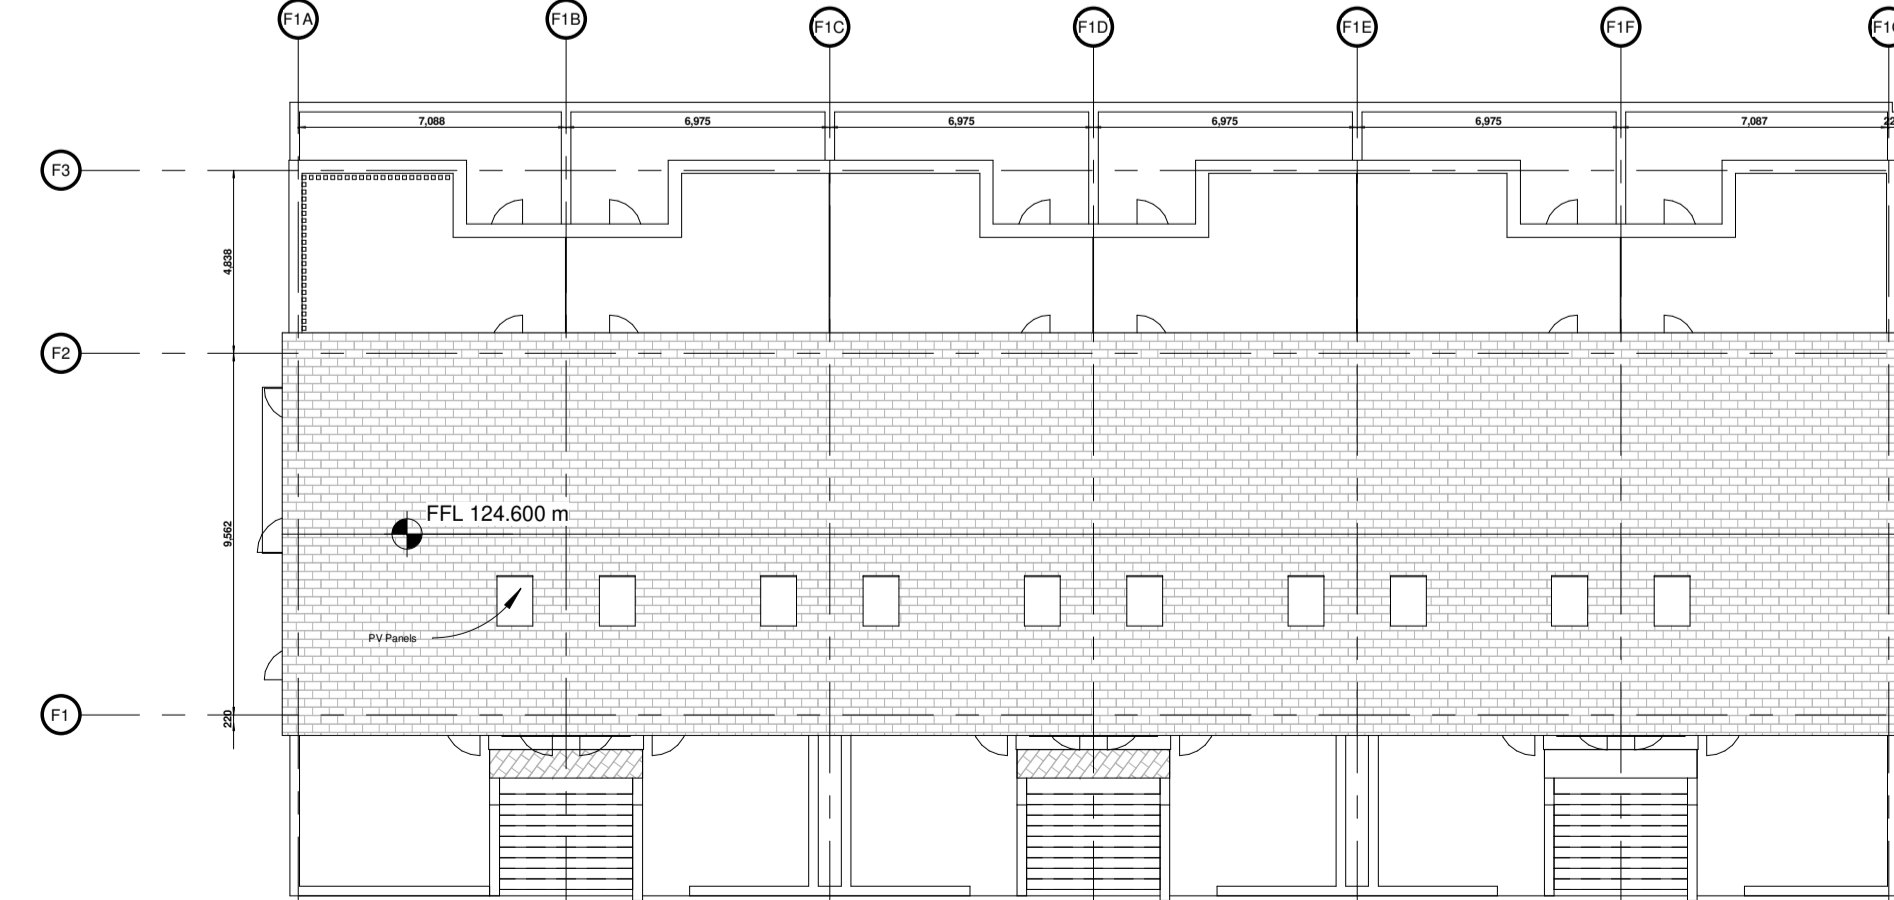

4 Block F1 - Proposed Roof Plan  
1 : 200  
F1 - L03 - Third Floor 121,445




5 Block F2 - Proposed Ground Floor Plan  
1 : 200  
F2 - L00 - Ground Floor 112,900

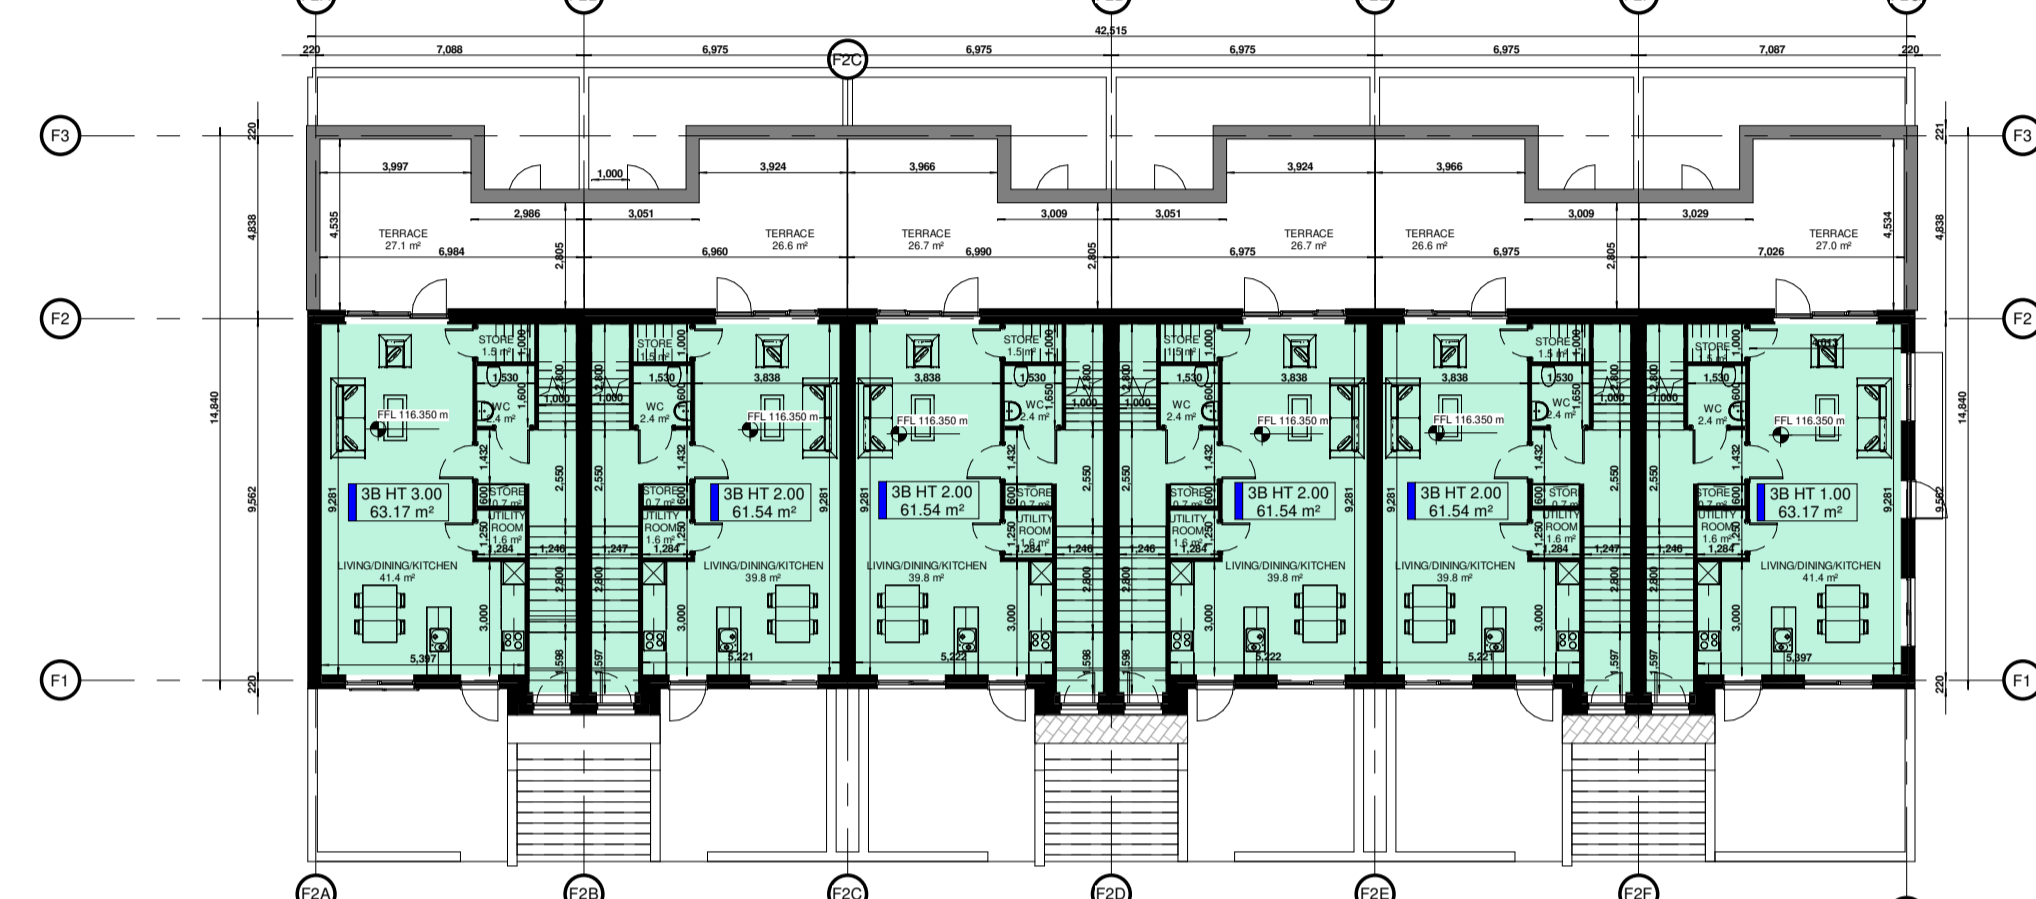

6 Block F2 - Proposed First Floor Plan  
1 : 200  
F2 - L01 - First Floor 116,350




7 Block F2 - Proposed Second Floor Plan  
1 : 200  
F2 - L02 - Second Floor 119,275

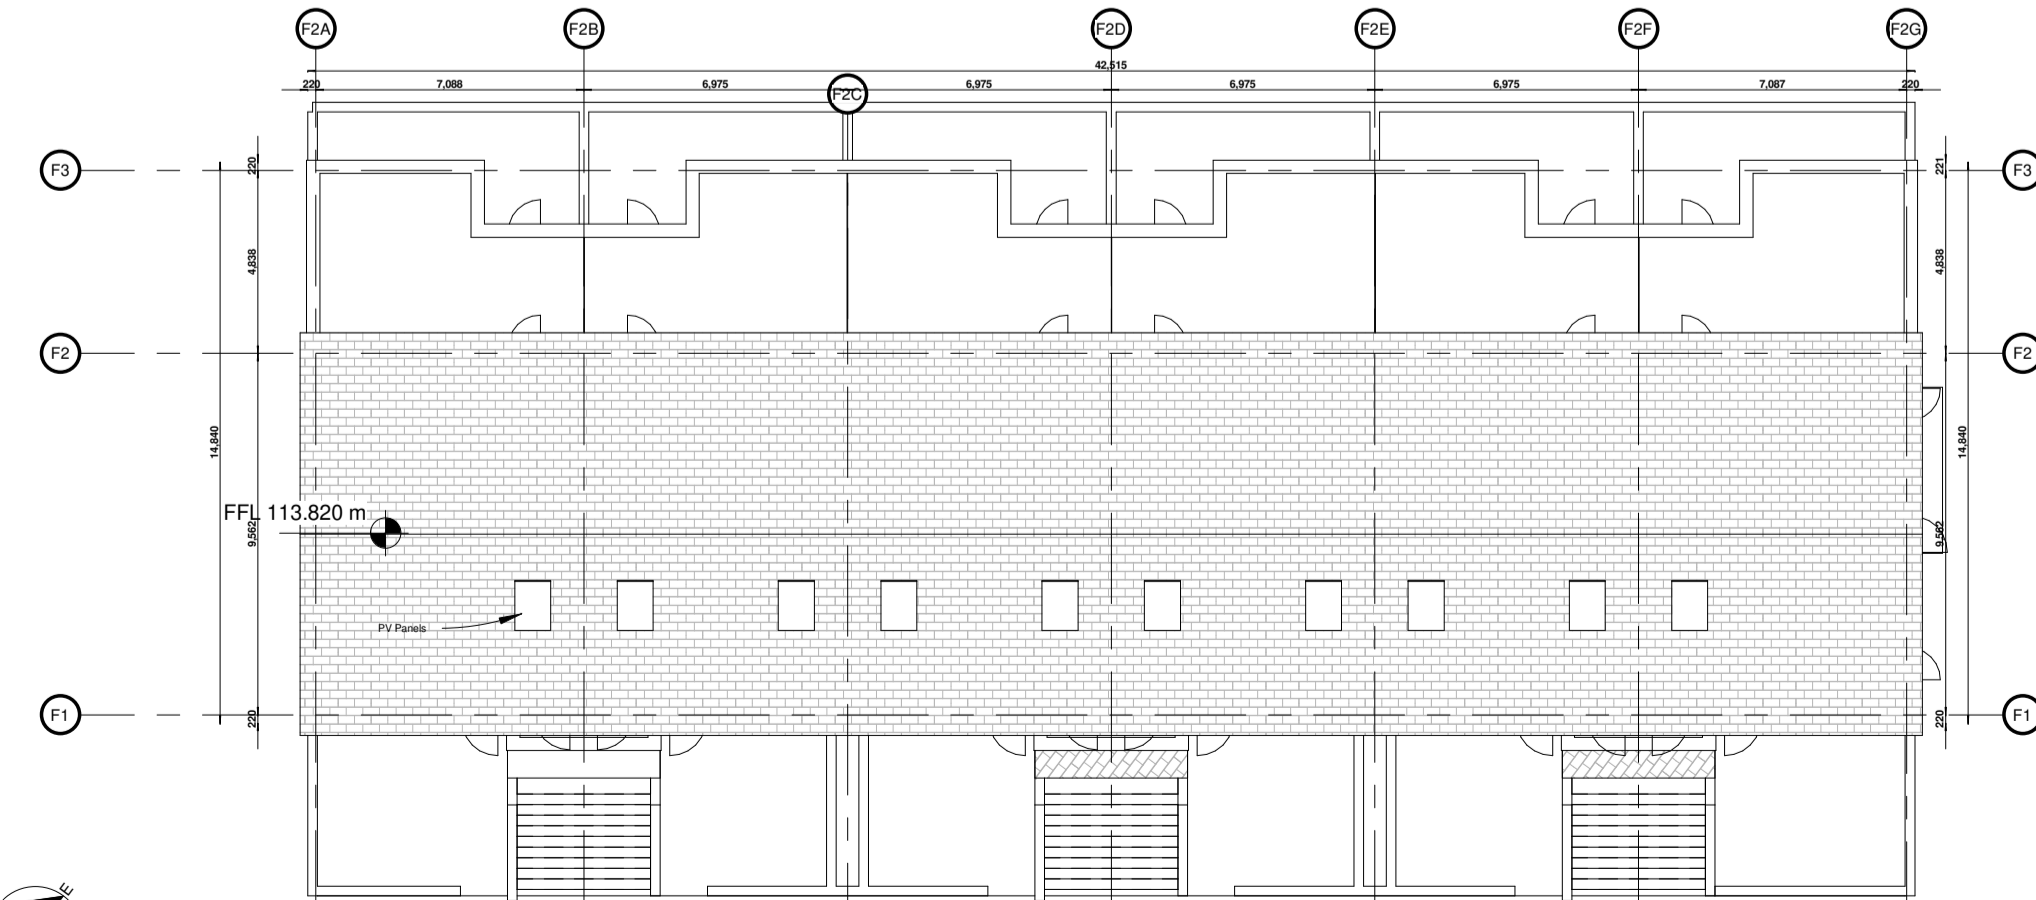

8 Block F2 - Proposed Roof Plan  
1 : 200  
F2 - L03 - Third Floor 121,825

**Notes:**  
- Do not scale from this drawing. Use figured dimensions in all cases.  
- Verify dimensions on site and report any discrepancies to the Architect immediately.  
- This drawing is to be read in conjunction with the Architect's Specification.  
- © This drawing is copyright and may only be reproduced with the Architect's permission.

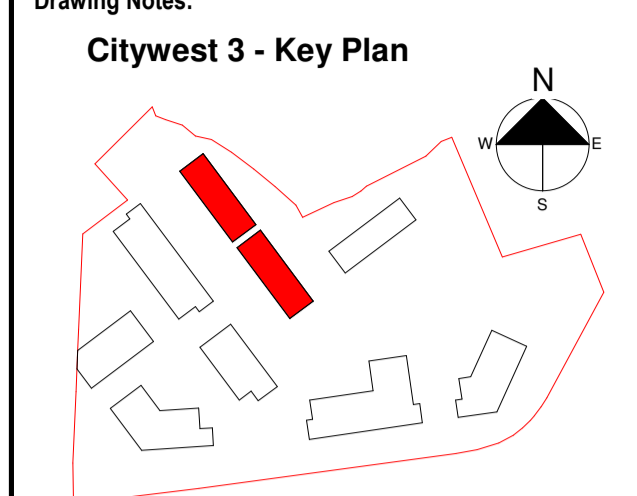

**LEGEND**

- 1 Bed
- 2 Bed
- 3 Bed
- 2 Bed Own Door Apartment
- 3 Bed Duplex Apartment
- COMMUNAL AMENITY
- OFFICE
- PLANT
- RETAIL / COMMERCIAL

**F1 Levels**

Name	Elevation
F1 - L00 - Ground Floor	112,520
F1 - L01 - First Floor	115,970
F1 - L02 - Second Floor	118,895
F1 - L03 - Third Floor	121,445
F1 - L04 - Ridge Level	124,600

**F2 Levels**

Name	Elevation
F2 - L00 - Ground Floor	112,900
F2 - L01 - First Floor	116,350
F2 - L02 - Second Floor	119,275
F2 - L03 - Third Floor	121,825
F2 - L04 - Ridge Level	124,980

Rev.	Date	Drawn	Details of Issue / Revision
PS-1	17/05/21	RS	Issued For Planning

Issues & Revisions

W: www.reddyarchitecture.com  
E: info@reddyarchitecture.com

**Client Details:**  
Cairn Home Properties LTD

**Project Details:**  
COOLDOWN COMMONS PHASE 3 - RESIDENTIAL DEVELOPMENT

**Drawing Title:**  
PROPOSED FLOOR PLANS - BLOCK F1 & F2

Job No. <b>P18-284D</b>	Sheet Size <b>A1 - Landscape</b>	Scale @A1: <b>1 : 200</b>
Issue Date: <b>04/05/21</b>	Drawn By: <b>RS</b>	Reviewed By: <b>AL</b>
Status <b>P3</b>	Purpose of Issue <b>Planning</b>	
Project-Phase-System-Zone-Level-Type-Originator-Role-Number <b>CW-3-06-ZZZ-ZZZ-DR-RAU-AR-1569</b>		Revision <b>P3-1</b>