



Material Key	
Index	Description
1	Select Brick
2	Acrylic Render
3	Double Glazed Window Section
4	Clazed Balustrade
5	PPC Aluminium Parapet
6	PPC Metal Railing

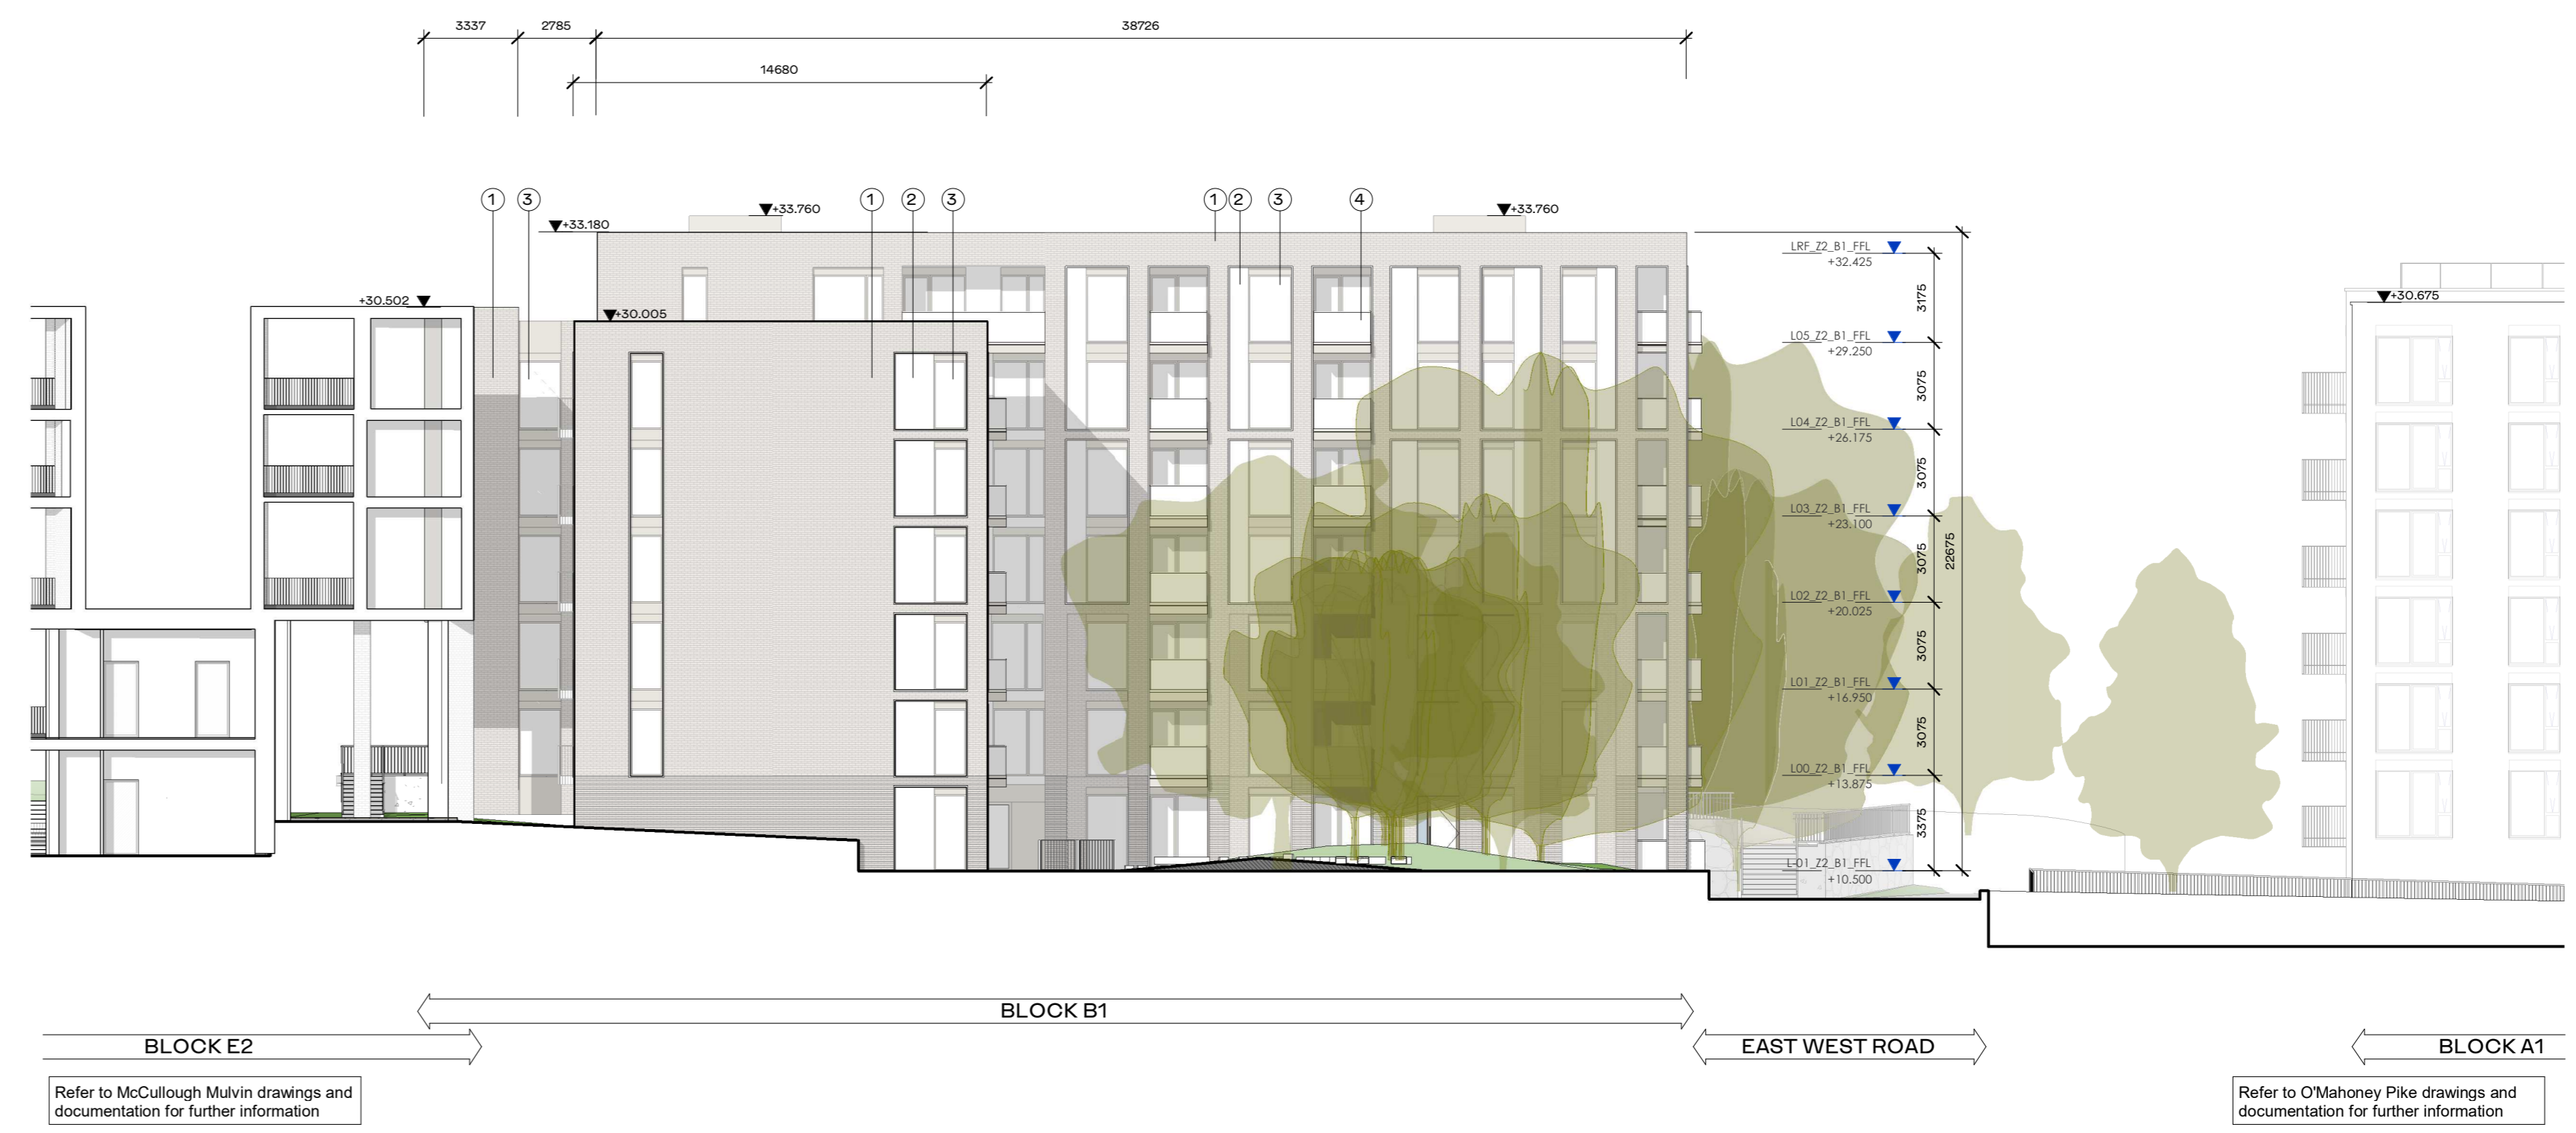

1 Block B1 Proposed North Elevation
1 : 200



2 Block B1 Proposed East Elevation
1 : 200

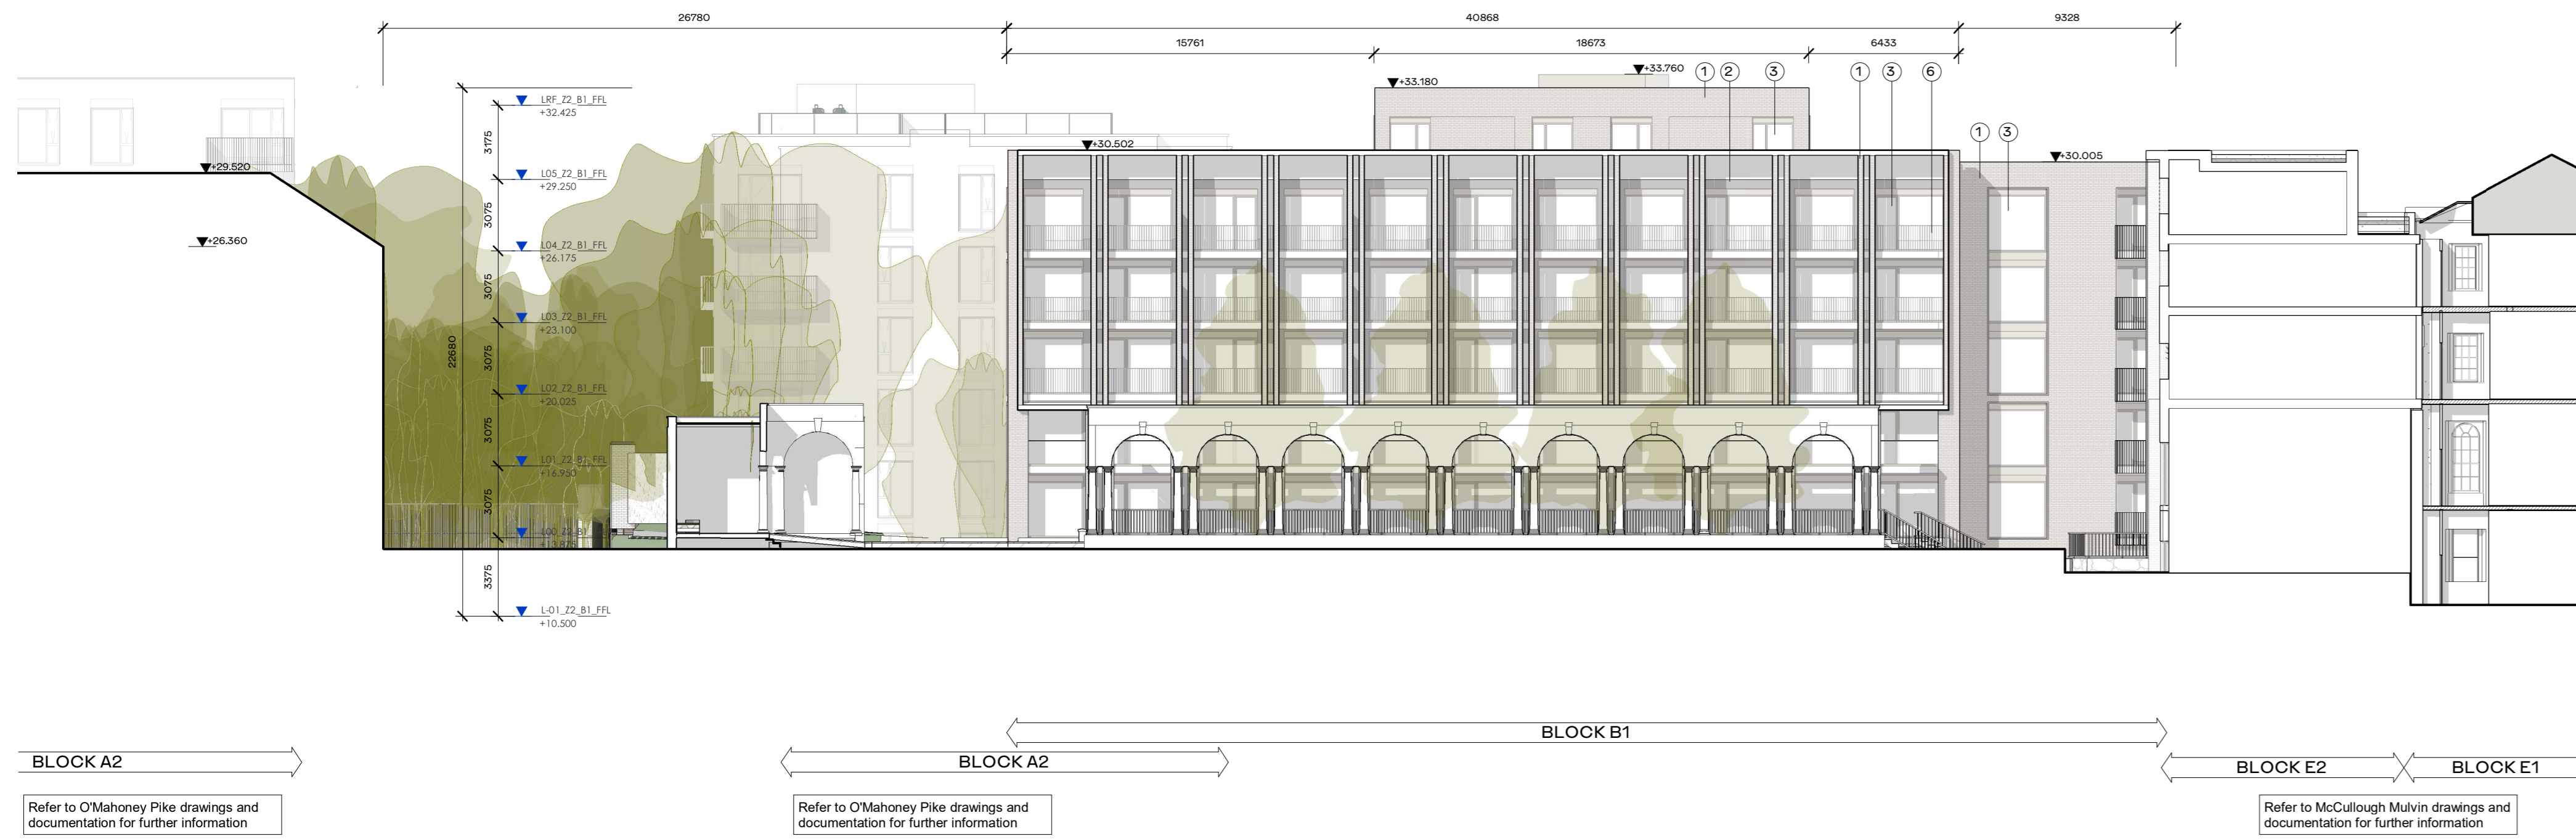

3 Block B1 Proposed South Elevation
1 : 200



4 Block B1 Proposed West Elevation
1 : 200

REV	DATE	DESCRIPTION	CHK	DRN
P2	May 2021	Issued for Planning	BO	BF
P1	Nov 2020	Issued for Pre-application consultation	BO	BF

STATUS CODE DESCRIPTION
ISSUED FOR PLANNING APPROVAL

APPLICANT NAME
CWTC Multi Family (CAV) acting on behalf of its sub-fund DBTR DR1 Fund

PROJECT NAME
Holy Cross College S4D

LOCATION
Holy Cross College, Corniffe Road, Dublin 3 and Drumcondra Road Lower, Drumcondra, Dublin 9

DRAWING
Block B1 Proposed Elevations

PROJECT NUMBER	DATE	
950554	Nov 20	
SCALE @ A0	DRAWING CHECKED	
1 : 200	BOJ/BF	
STATUS CODE	DRAWING NUMBER	REVISION
A1	CLN-HJL-B1-ZZ-DR-A-2004	P2

Henry J Lyons
Architecture + Interiors
+353 1 888 3333
henryj Lyons.com



O'Donnell+Tuomey

mcculloughmulvinarchitects

NMP
Niall Manning + Partners

mahony pike

BM
BARRETT MANDRY

QCSC