




Elevation C-C
SCALE : 1:200



Elevation D-D
SCALE : 1:200

NOTES

- WALL FINISHES TO BE BRICK/METAL/COMPOSITE CLADDING AS INDICATED.
- ROOFS TO BE GREEN ROOF TYPE.
- BALCONIES TO BE GLAZED.

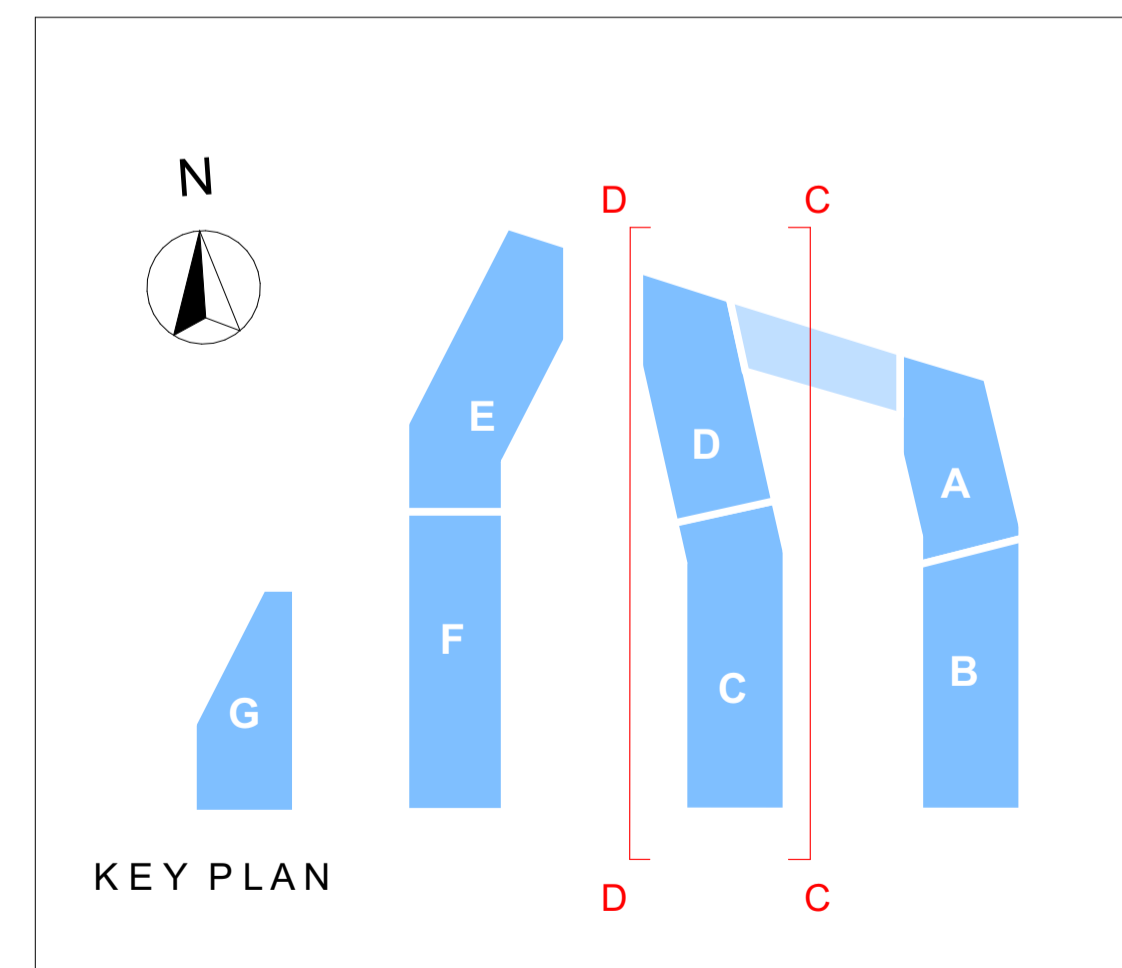

	Planning Drawings	DAVEY + SMITH ARCHITECTS	
		<small>DAVEY + SMITH ARCHITECTS Unit 13, THE SEAPORT BUILDING, 44-45 CLONTARF ROAD, CLONTARF DUBLIN 3 PH: 01 2447638 EMAIL: info@davey-smith.com WEB: www.davey-smith.com</small>	
<small>Layout ID:</small> D1809.P22	<small>Project:</small> Santry Avenue SHD, Santry, Dublin 9	<small>Scale:</small> 1:200, 1:1250	<small>Job No:</small> D1809
<small>Drawing Name:</small> Blocks C/D East & West elevations	<small>Date:</small> 19/07/2021	<small>Status:</small>	<small>Revision:</small>

THIS DRAWING TO BE READ IN CONJUNCTION WITH RELEVANT CONSULTANTS DRAWINGS - NOTIFY ARCHITECTS OF ANY DISCREPANCIES - CHECK DIMENSIONS ON-SITE - USE FIGURE DIMENSIONS ONLY - COPYRIGHT RESERVED FOR DAVEY + SMITH ARCHITECTS LTD.