


©  
 This Model and any design herein is the copyright of the DBFL and must not be reproduced without their written consent. All drawings remain the property of the Consultants.  
 Figured dimension only to be taken from this drawing. All dimensions to be checked on site. Consultants to be informed immediately of any discrepancies before work proceeds.

**NOTE:**  
 SIZING/POSITIONING OF STRUCTURAL ELEMENT SHOWN INCLUDING FOUNDATIONS, ARE PRELIMINARY ONLY AND ARE SUBJECT TO CHANGE BASED ON FURTHER GEOTECHNICAL IN-SITU TESTING AND AT DETAILED DESIGN PHASE

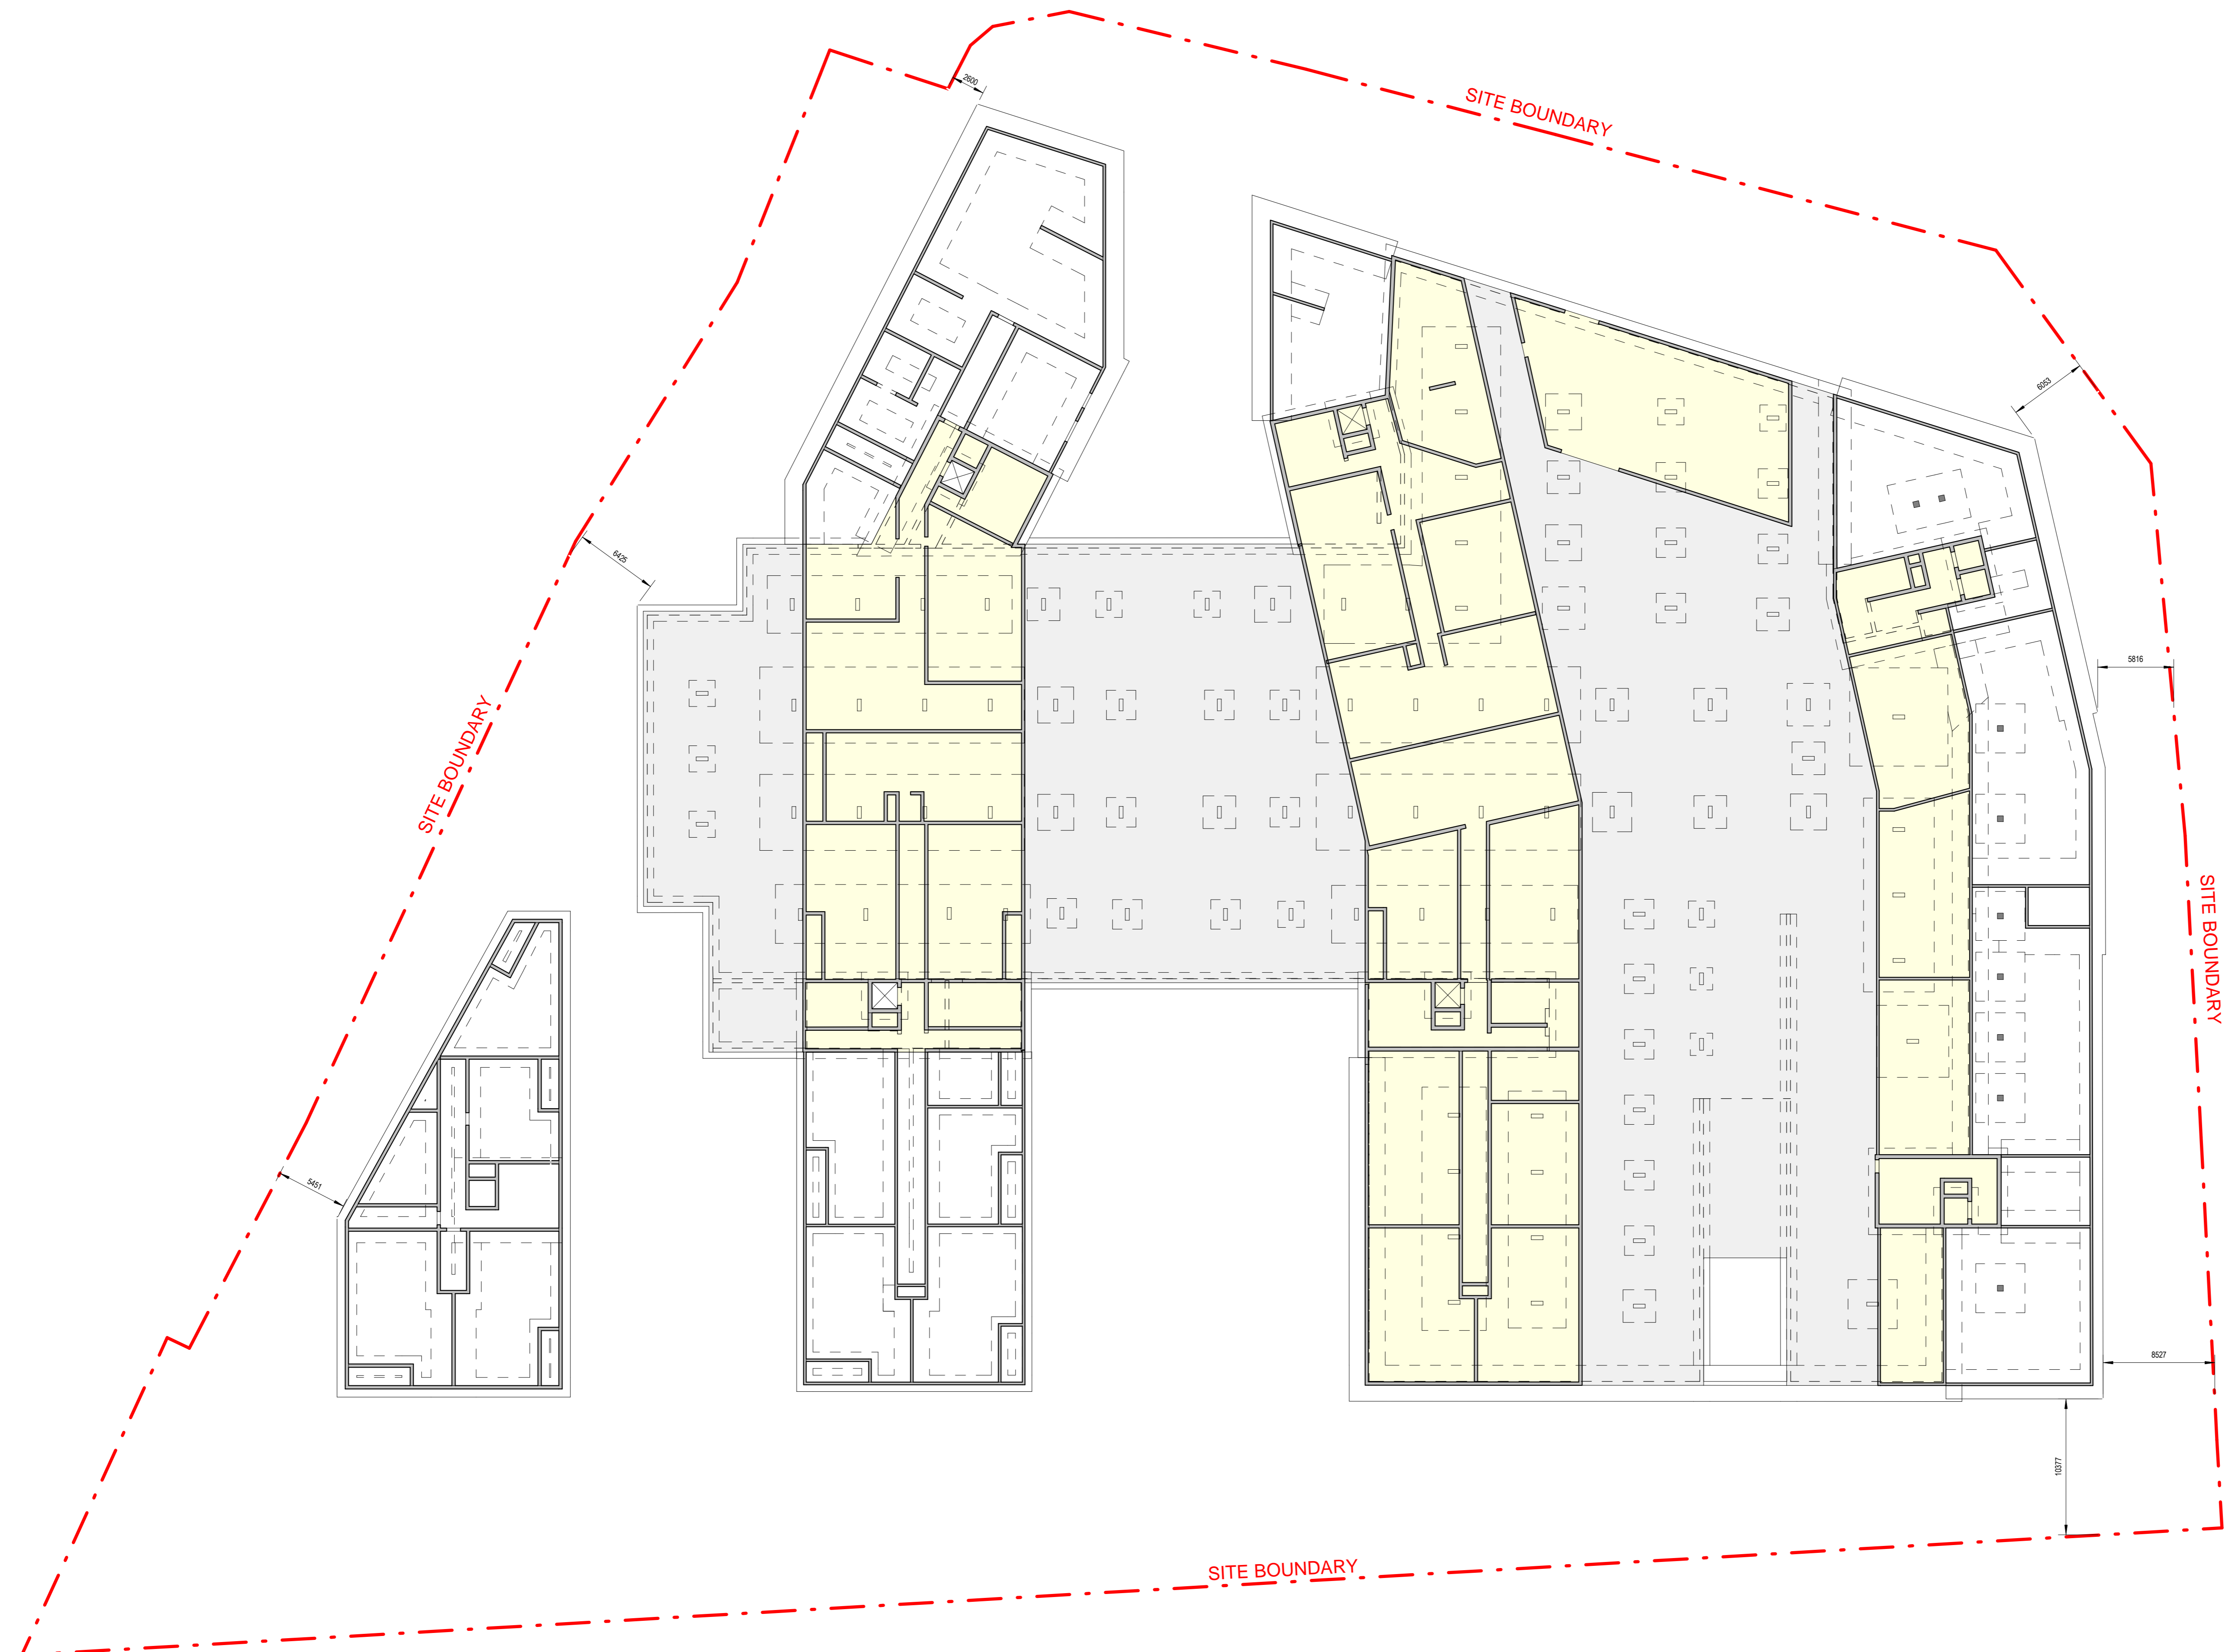

**GROUND FLOOR PLAN Copy 1**  
 1 : 250


PO1	24-05-2021	ISSUED FOR INFORMATION	GD	KDC
REV	date	description	by	chkd.
		A - Approved		
		B - Approved with comments		
		C - Do not use		

client approval  
 suitability  
 FOR INFORMATION  
 issue purpose  
 PLANNING

**DBFL Consulting Engineers**  
 Civil, Structural & Transportation Engineering  
 www.dbfl.ie

DUBLIN OFFICE: Ormond House, Upper Ormond Quay, Dublin 7, Ireland.  
 PHONE: +353 1 400 4000

WATERFORD OFFICE: Unit 2, The Chandlery, 1-2 O'Connell Street, Waterford, Ireland.  
 PHONE: +353 51 308 500

project ref.  
**PROPOSED RESIDENTIAL DEVELOPMENT AT SWORDS RD, SANTRY, PHASE 2**

drawing title  
**KEYPLAN AND SITE BOUNDARY**

client  
**DWYER NOLAN DEVELOPMENTS**

designed by	author	scale	sheet size
KDC	GD	AS SHOWN	A1
drawing no.	revision		
200060-DBFL-XX-XX-DR-S-1000	PO1		