


+6.50 STAPOLIN WAY



STAPOLIN RISE

GA 01

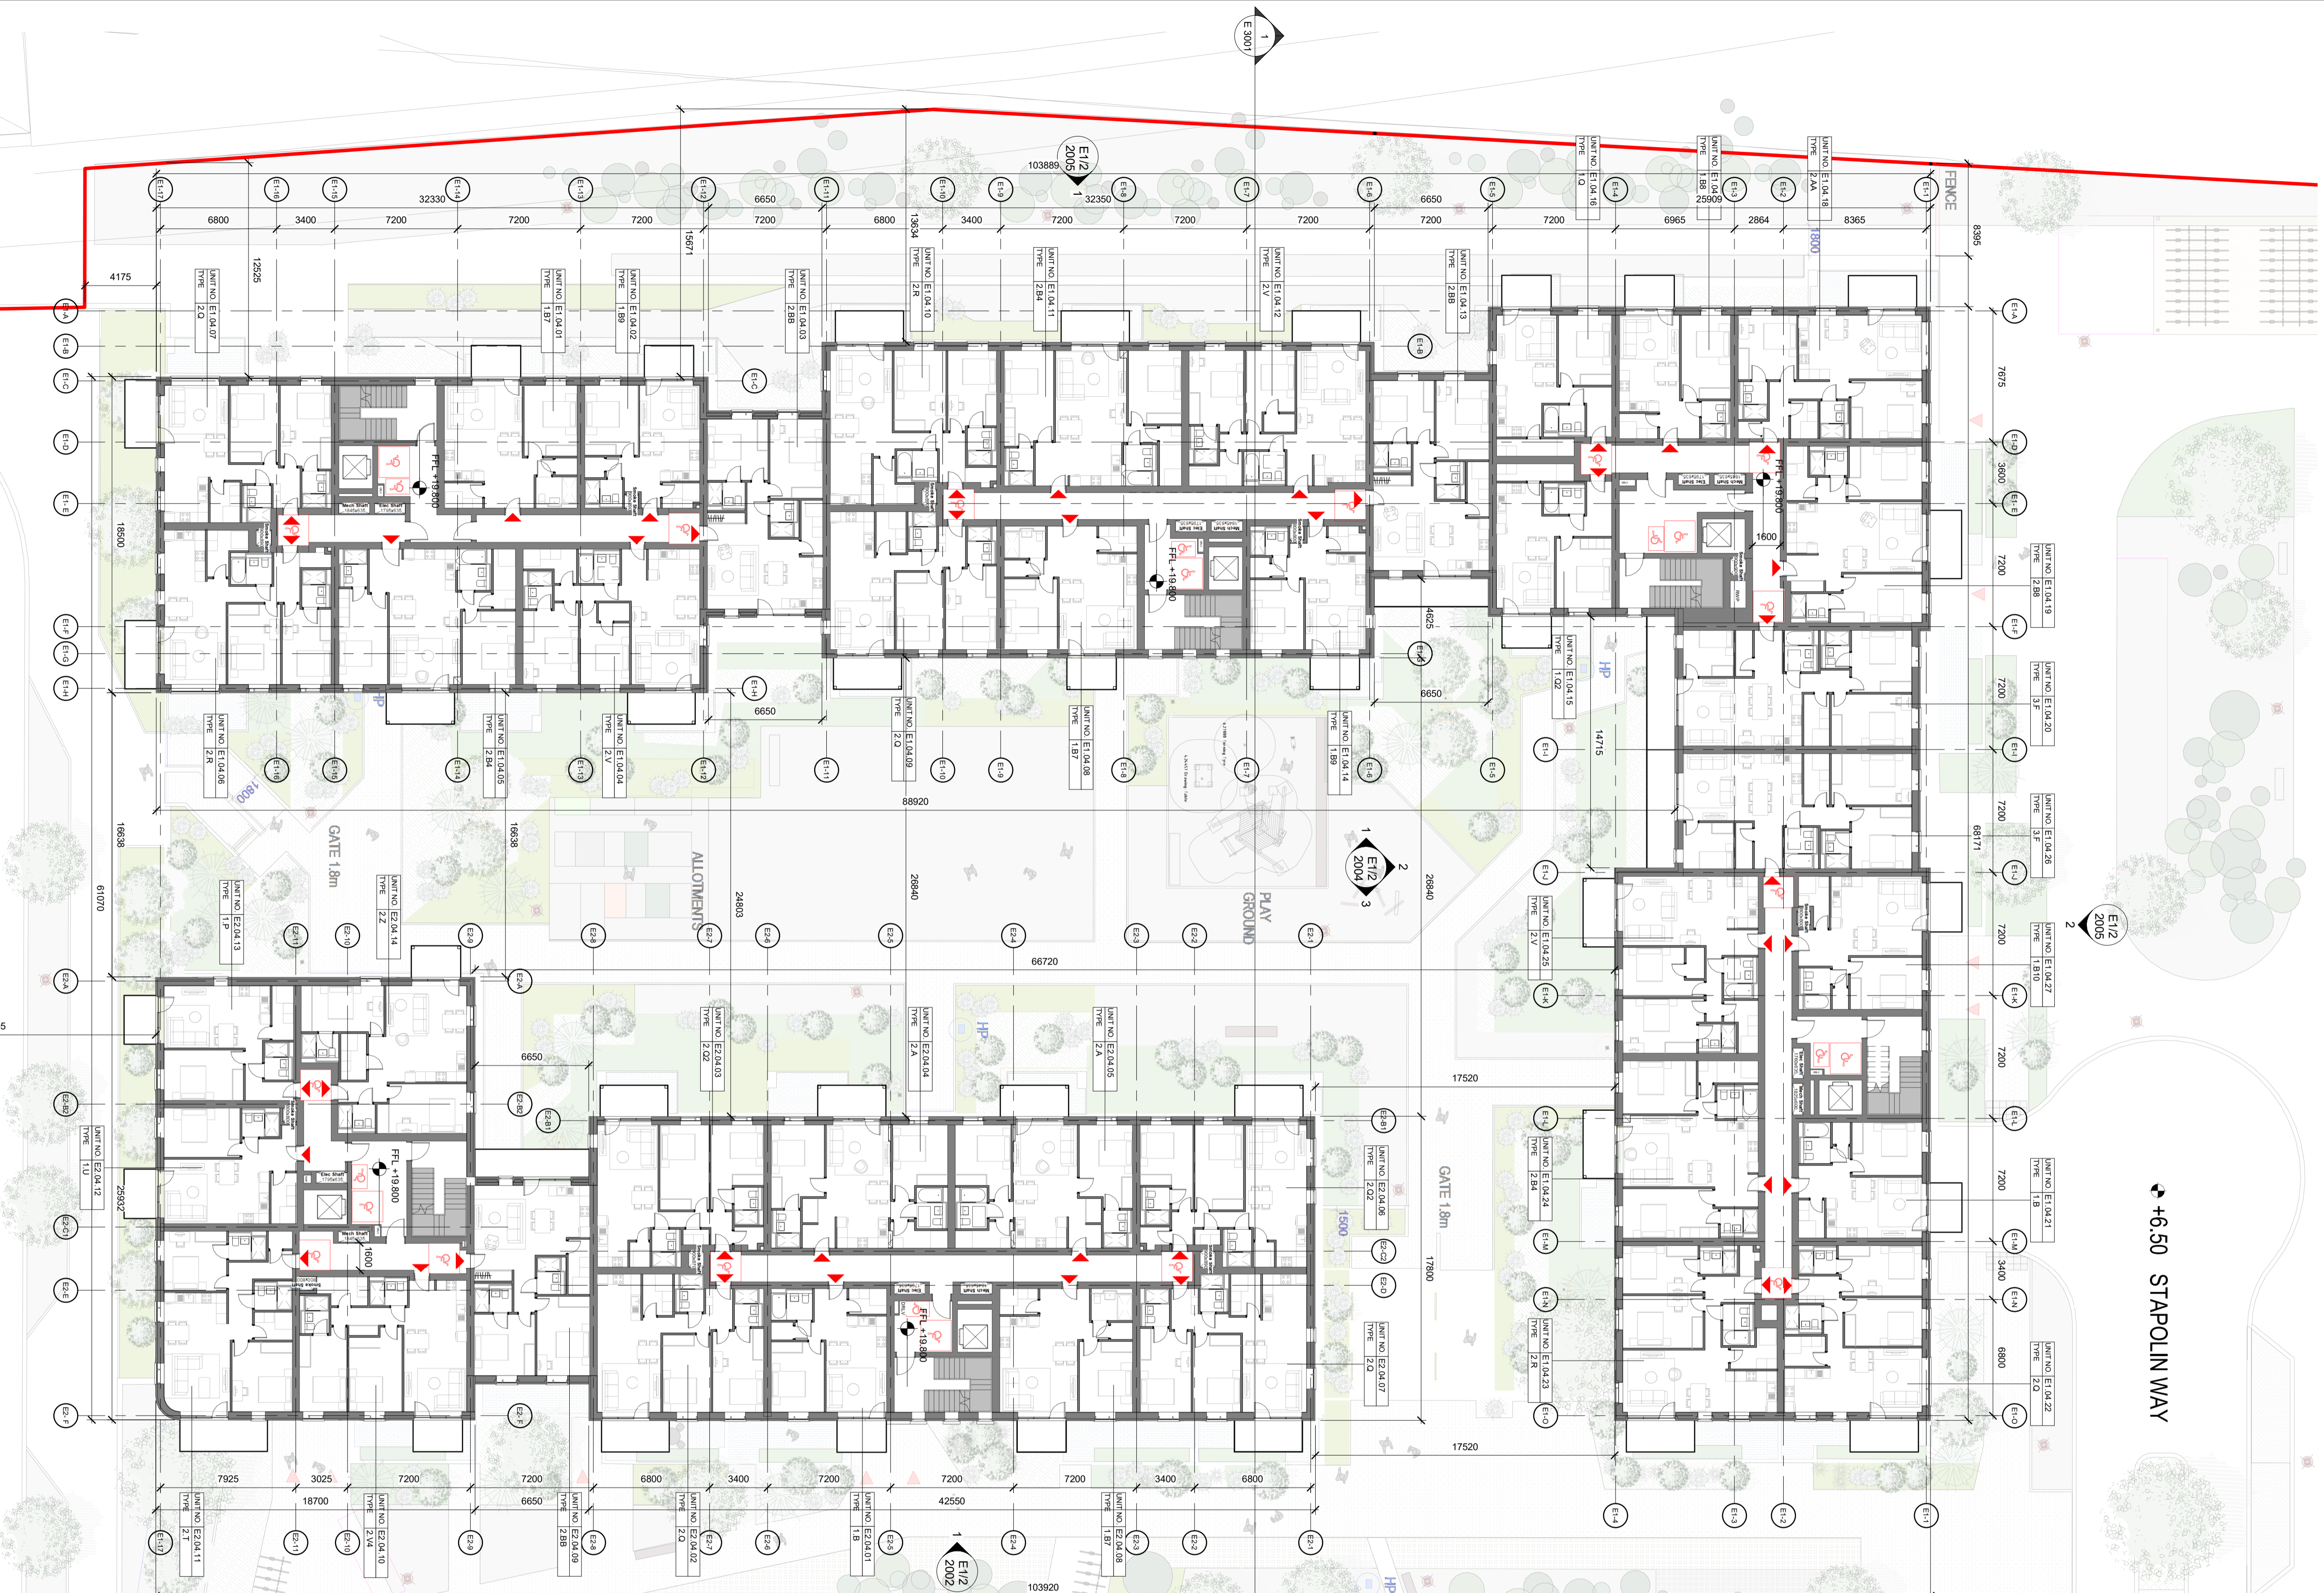

NOTE

Refer to landscape architect's information for landscape details
Refer to civil engineer's drawings for all drainage information

GENERAL ARRANGEMENT LEGEND

- SITE BOUNDARY
- ADJOINING LANDS UNDER OWNERSHIP OF APPLICANT
- 1 Rd ELEVATION CALLOUT
- ROOM TAG ROOM TAG
- ▲ SPOT ELEVATION ABOVE DATUM
- ▲ PROPOSED BUILDING ENTRANCE POINTS
- ▲ PROPOSED UNIT ENTRANCE POINT
- PROPOSED LETTER BOX LOCATIONS PROPOSED LETTER BOX LOCATIONS

ISSUED FOR PLANNING APPROVAL

REV	DATE	ISSUED FOR PLANNING DESCRIPTION	RD	RC
1	18/06/2021			

CLIENT
THE SHORELINE PARTNERSHIP

PROJECT
PROJECT SHORELINE BALDOYLE GA03

DRAWING
BLOCK E1/2 PROPOSED LEVEL 04 FLOOR PLAN

PROJECT NUMBER	DATE
950659	18/06/2021
SCALE @ A1	DRAWING CHECKED
1:200	HC/ND
STATUS CODE:	DRAWING NUMBER
A1	950659-P-E1/2 1004
REVISION	
P01	

Henry J Lyons

Architects + Interiors
+353 1 888 333
info@henryjlyons.com
51-54 Pearse Street
Dublin D02 X466