
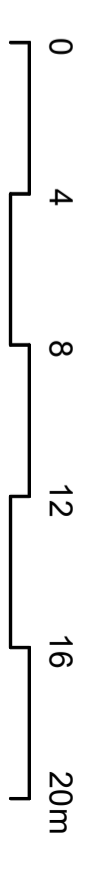


STAPOLIN WAY
+6.50

STAPOLIN RISE

GA 01

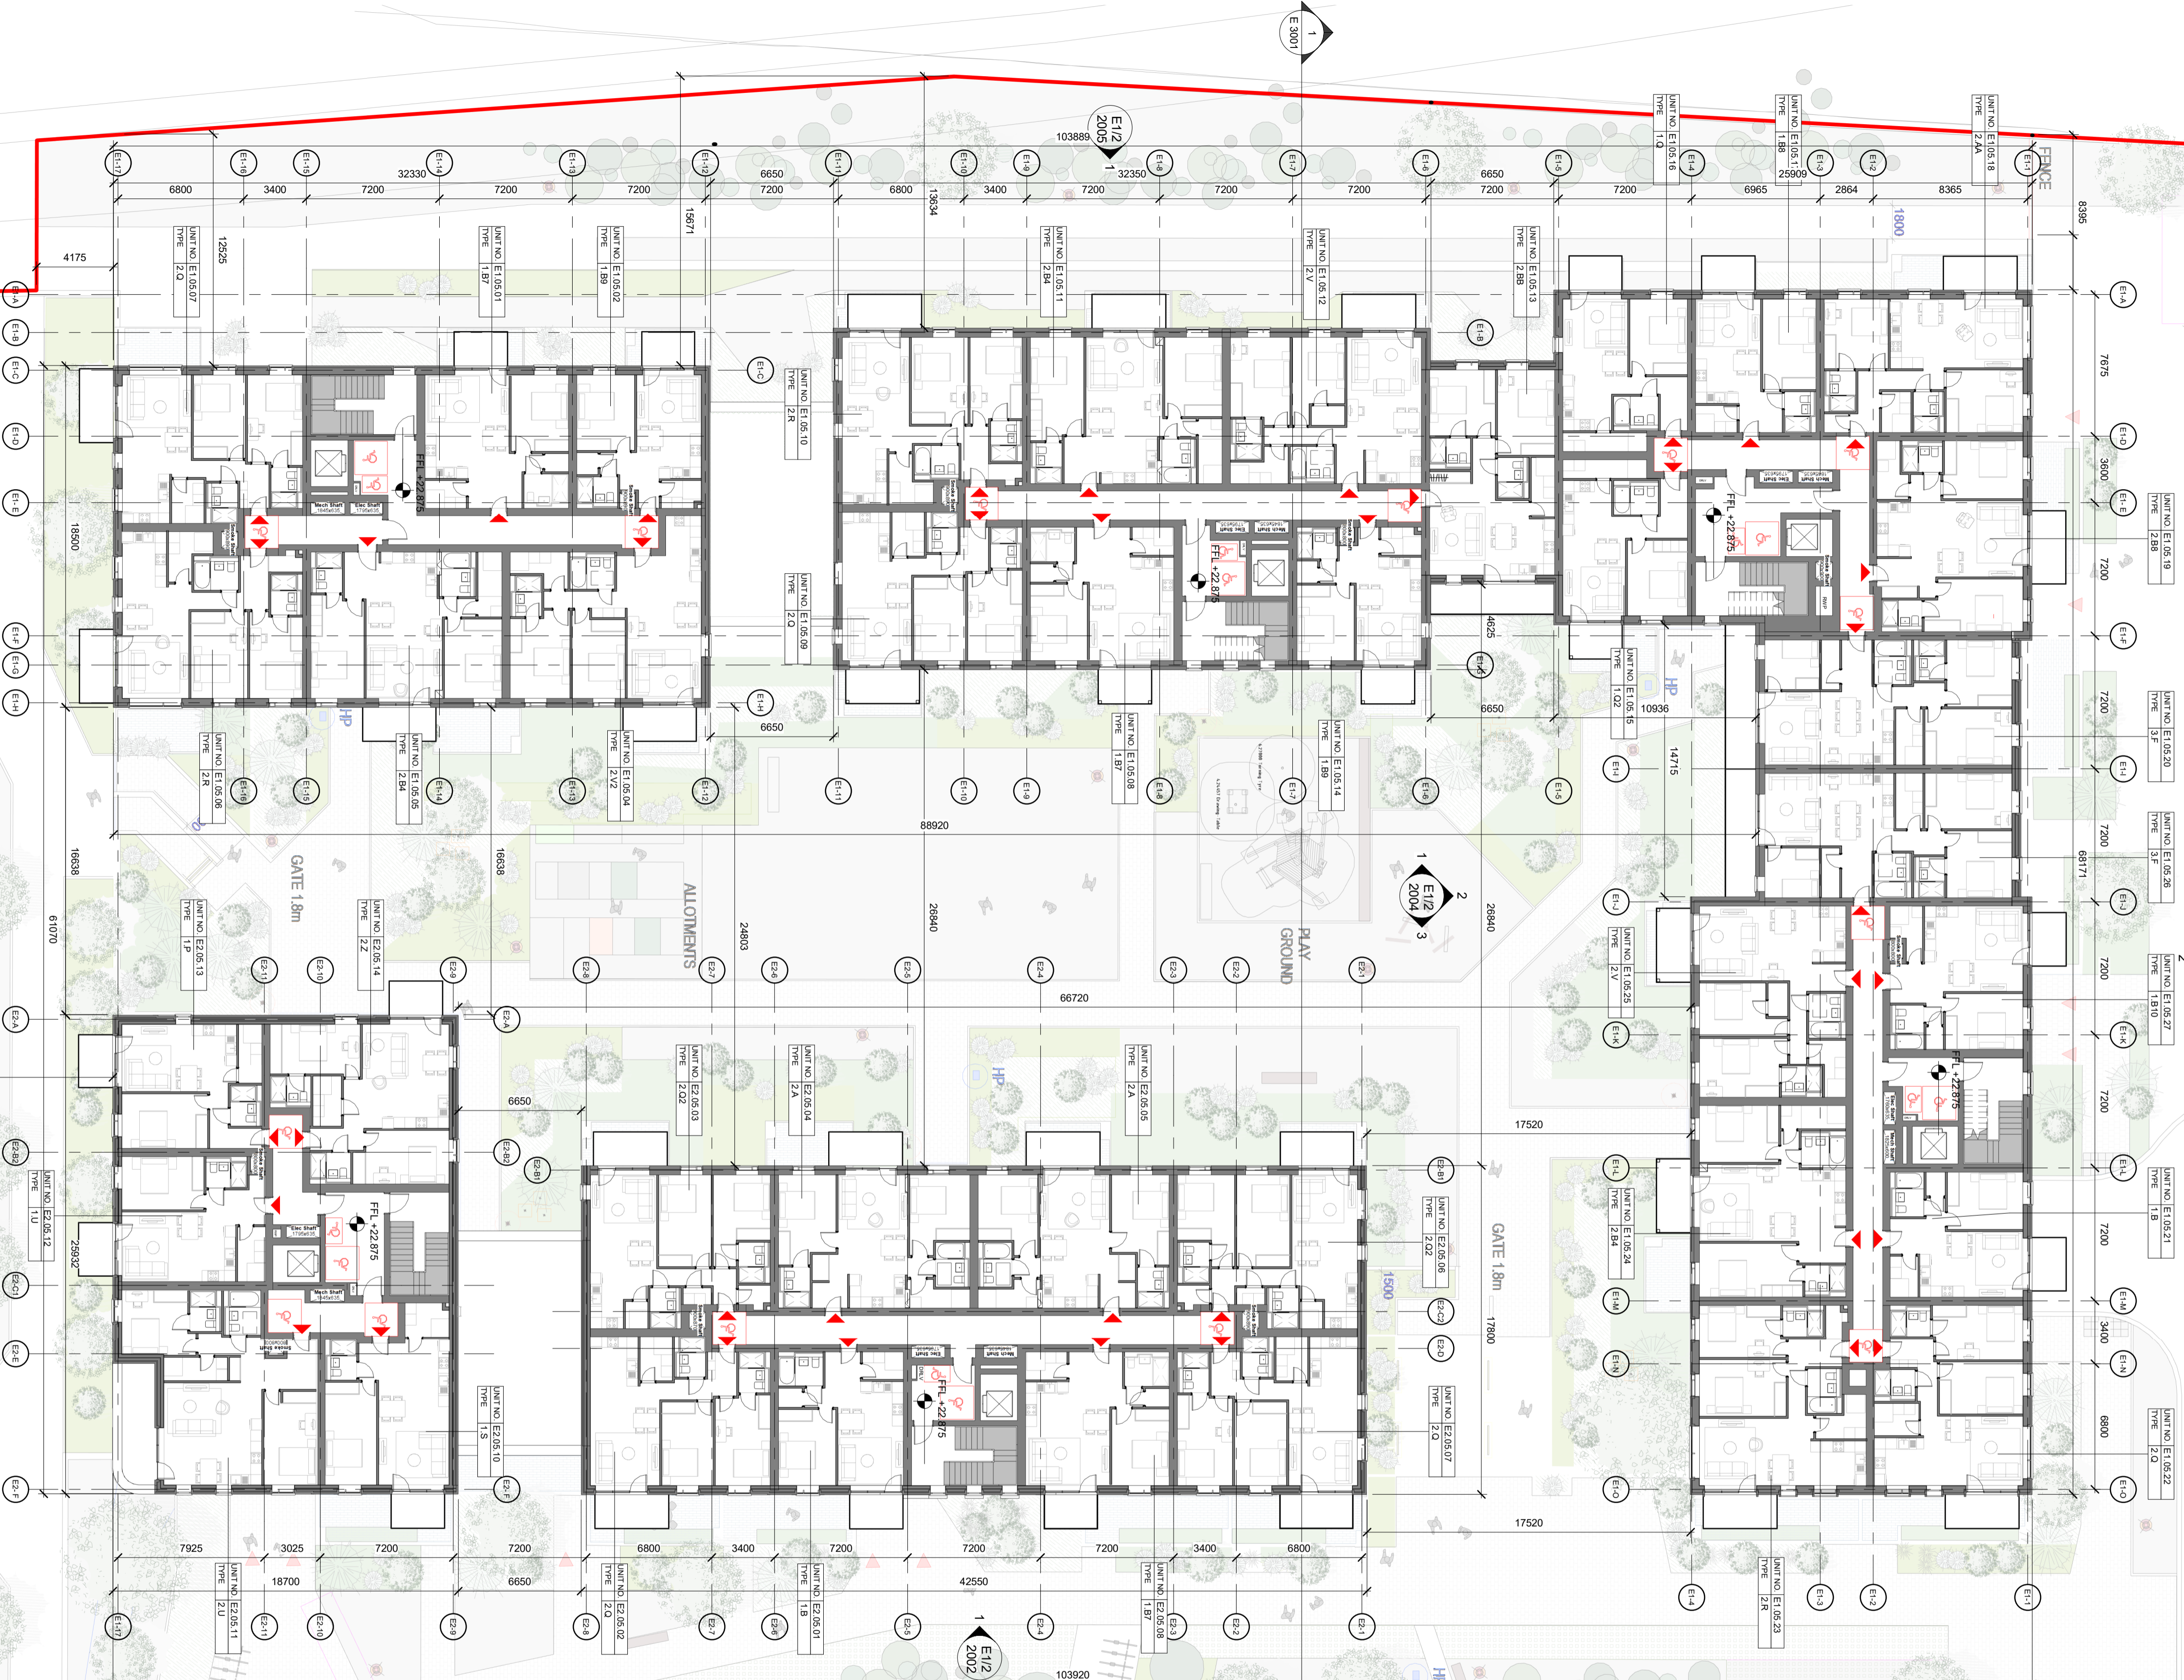

NOTE
Refer to landscape Architect's information for landscape details
Refer to civil engineer's drawings for all drainage information

GENERAL ARRANGEMENT LEGEND

- SITE BOUNDARY
- ADJOINING LANDS UNDER OWNERSHIP OF APPLICANT
- 1 Ref ELEVATION CALLOUT
- ROOM TAG
- ▲ SPOT ELEVATION ABOVE DATUM
- ▲ PROPOSED BUILDING ENTRANCE POINTS
- ▲ PROPOSED UNIT ENTRANCE POINT
- ▲ PROPOSED LETTER BOX LOCATIONS

ISSUED FOR PLANNING APPROVAL

STATUS CODE	DESCRIPTION	CHK	DRN
P01	ISSUED FOR PLANNING		
REV	DATE	DESCRIPTION	

CLIENT: THE SHORELINE PARTNERSHIP
PROJECT: PROJECT SHORELINE BALDOYLE GA03
DRAWING: BLOCK E1/2 PROPOSED LEVEL 06 FLOOR PLAN

PROJECT NUMBER	DATE	
950659	18/06/2021	
SCALE @ A1	DRAWING CHECKED	
1:200	HC/ND	
STATUS CODE	DRAWING NUMBER	REVISION
A1	950659-P-E1/2 1005	P01

Henry J Lyons
Architects + Interiors
+353 1 888 333
info@henryjlyons.com
51-54 Pearse Street
Dublin D02 X466