



ALL DIMENSIONS TO BE CHECKED ON SITE  
NO DIMENSIONS TO BE SCALED FROM THIS DRAWING  
DRAWING IS TO BE READ IN CONJUNCTION WITH RELEVANT CONSULTANTS DRAWINGS

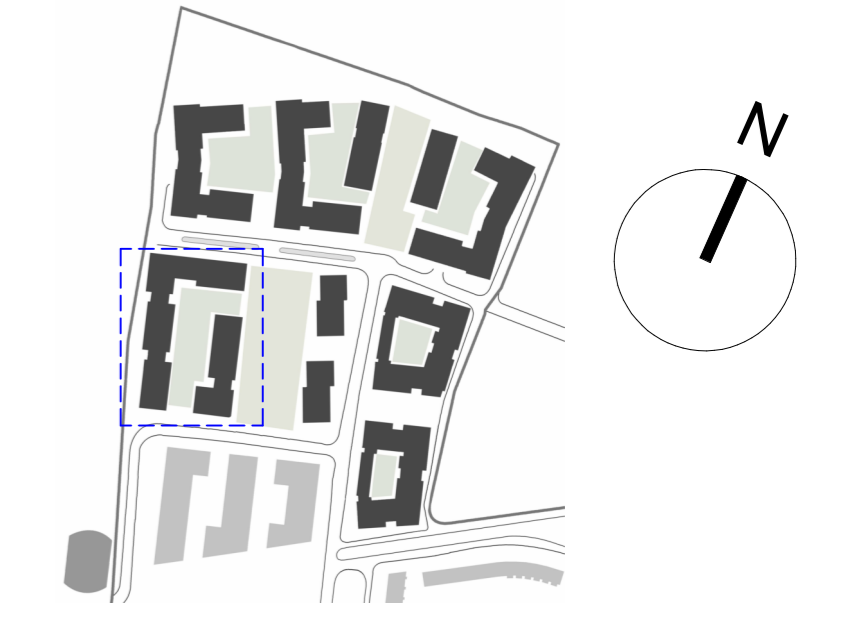


+6.50 STAPOLIN WAY

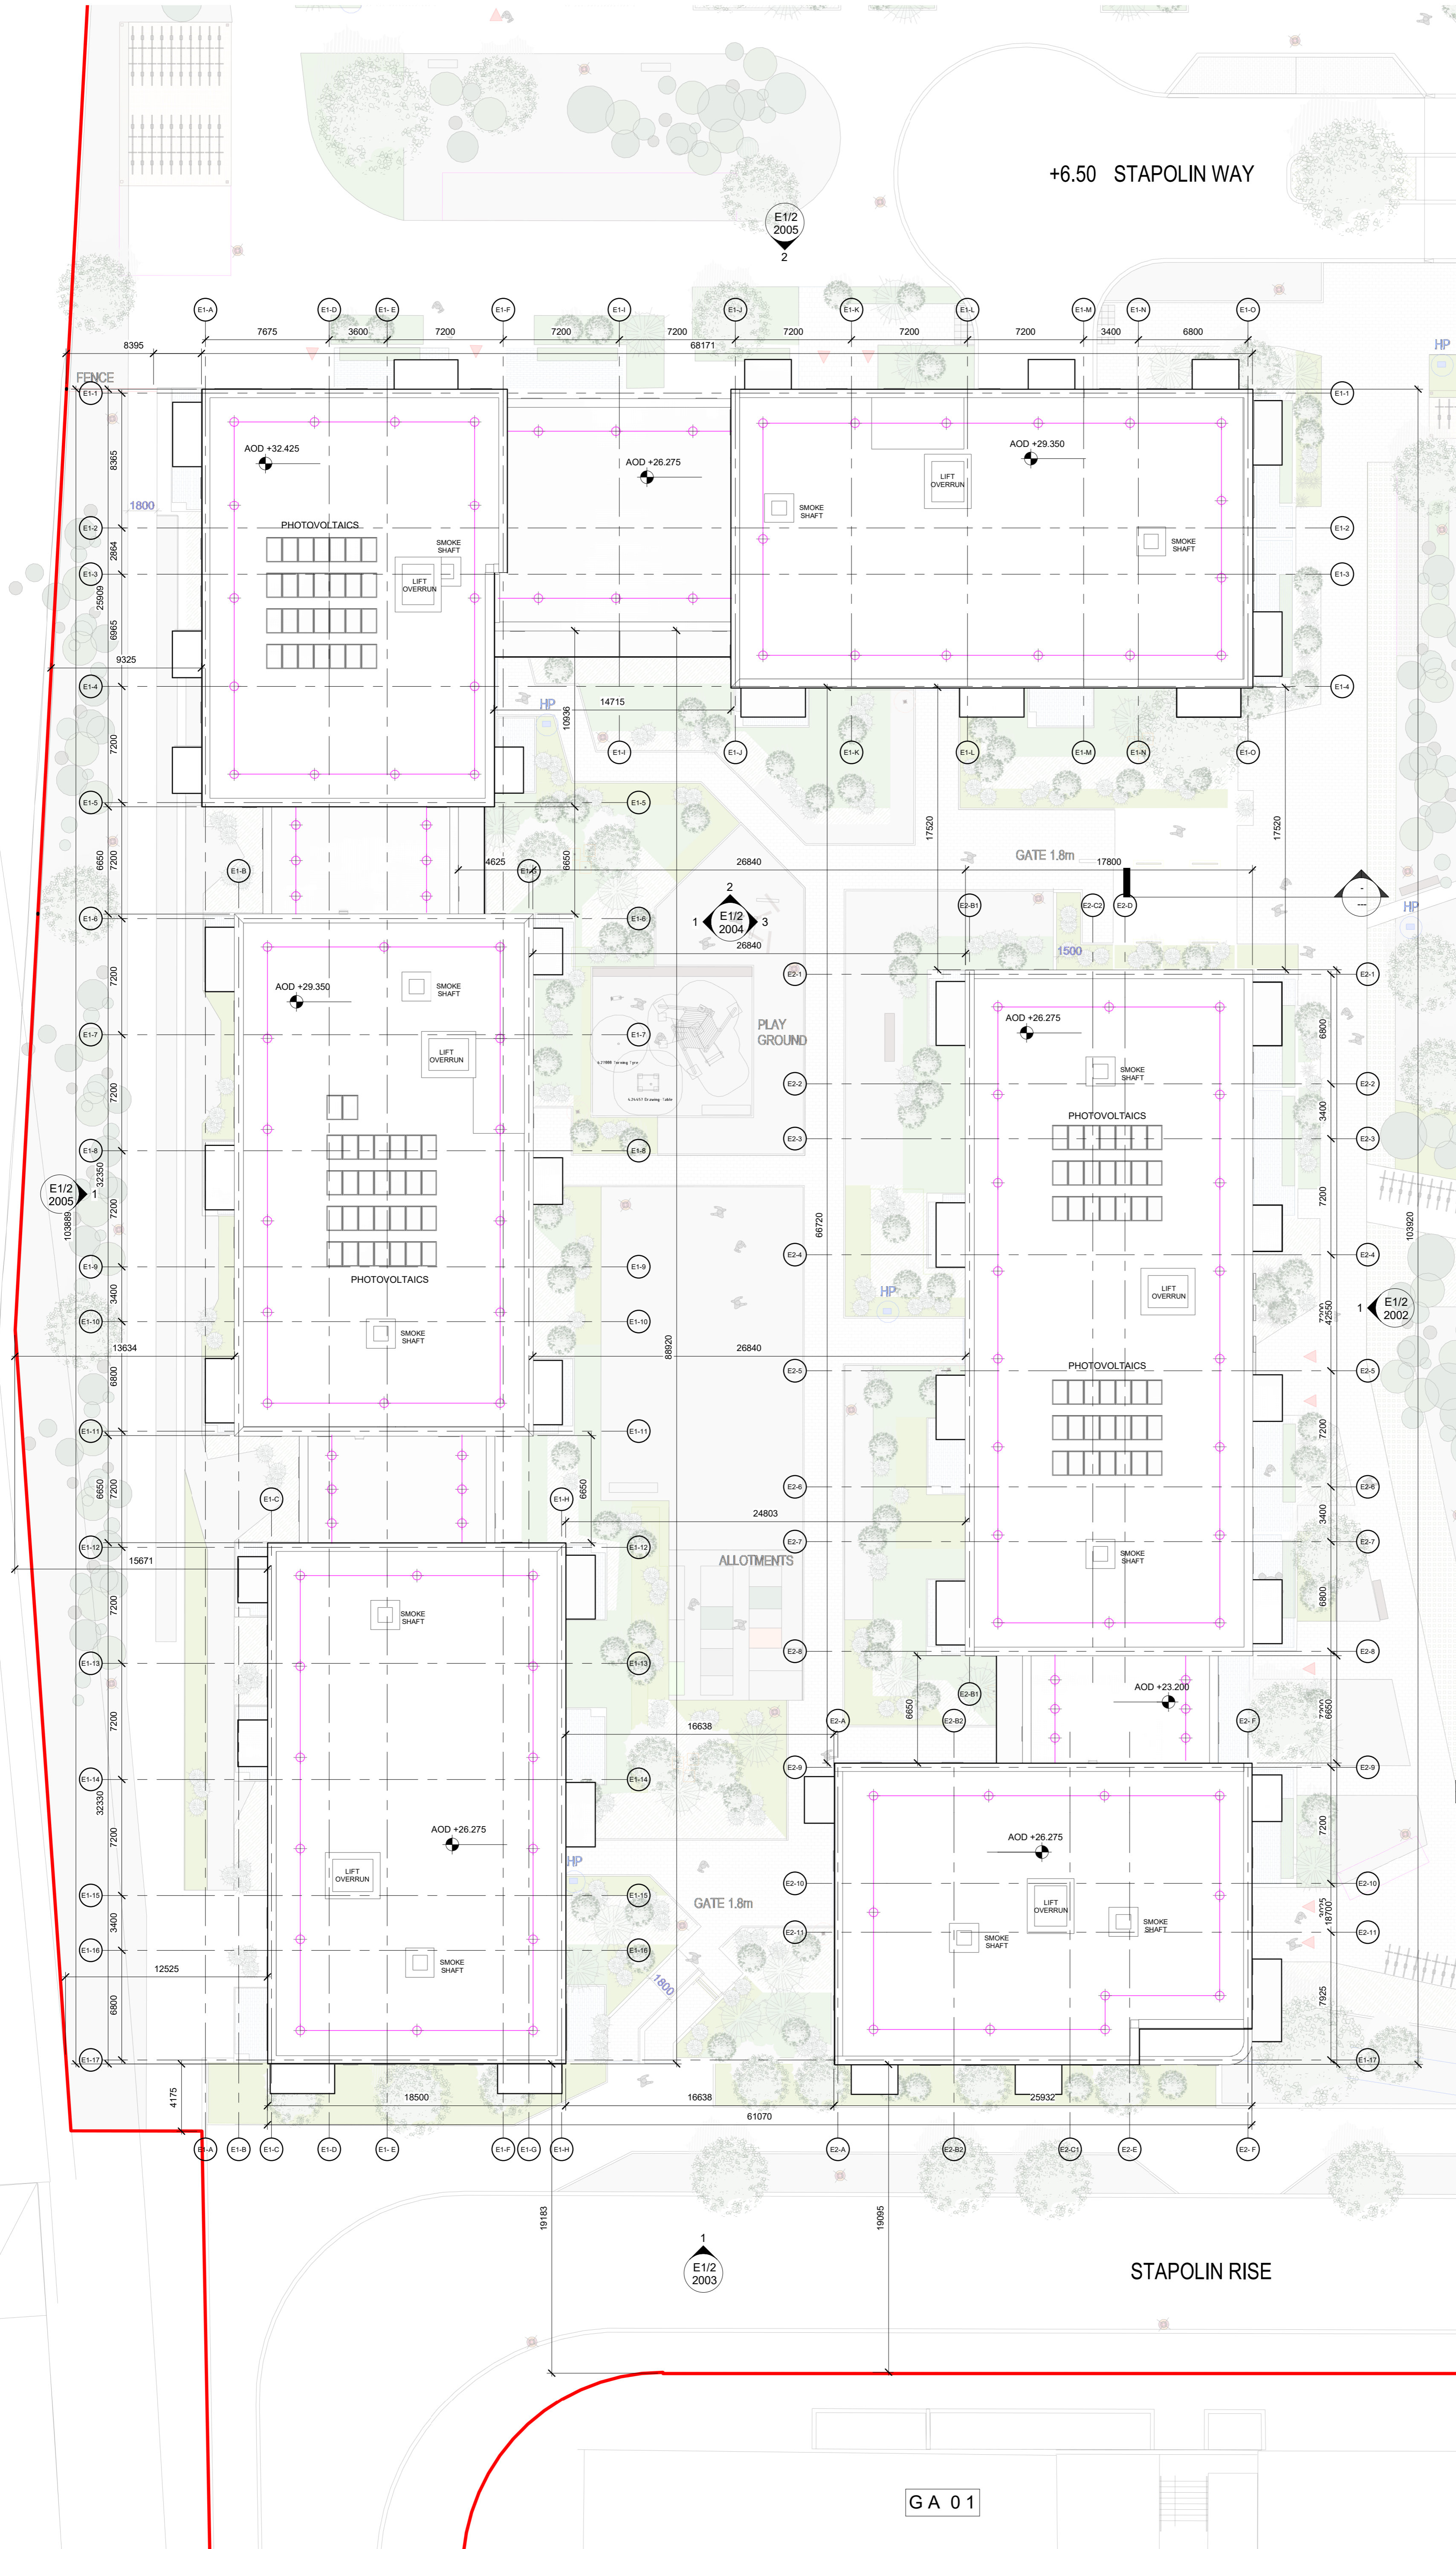

— FALL PREVENTION CABLE SYSTEM

⊕ COMBINED ABSEIL / FALL PREVENTION CABLE POST

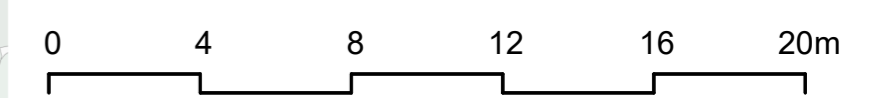

**NOTE**

Refer to landscape Architect's information for landscape details  
Refer to civil engineer's drawings for all drainage information

**GENERAL ARRANGEMENT LEGEND**

- SITE BOUNDARY
- ADJOINING LANDS UNDER OWNERSHIP OF APPLICANT
- 1 Ref ELEVATION CALLOUT
- UNIT NO: Rm 101 ROOM TAG  
TYPE: 2G A2
- ⊕ SPOT ELEVATION ABOVE DATUM
- ▲ PROPOSED BUILDING ENTRANCE POINTS
- ▲ PROPOSED UNIT ENTRANCE POINT
- PROPOSED LETTER BOX LOCATIONS

PO1	18/06/2021	ISSUED FOR PLANNING	RD	RC
REV	DATE	DESCRIPTION	CKH	DRN

STATUS CODE DESCRIPTION  
**ISSUED FOR PLANNING APPROVAL**

CLIENT  
**THE SHORELINE PARTNERSHIP**

PROJECT  
**PROJECT SHORELINE BALDOYLE GA03**

DRAWING  
**BLOCK E1/2 PROPOSED ROOF PLAN**

PROJECT NUMBER	DATE	STATUS CODE	DRAWING NUMBER	REVISION
950659	18/06/2021	A1	950659-P-E1/2 1012	P01

**Henry J Lyons**

Architecture + Interiors  
henrylyons.com +353 1 888 3333 info@henrylyons.com 51-54 Pearse Street Dublin D02 KA66