


STAPOLIN WAY

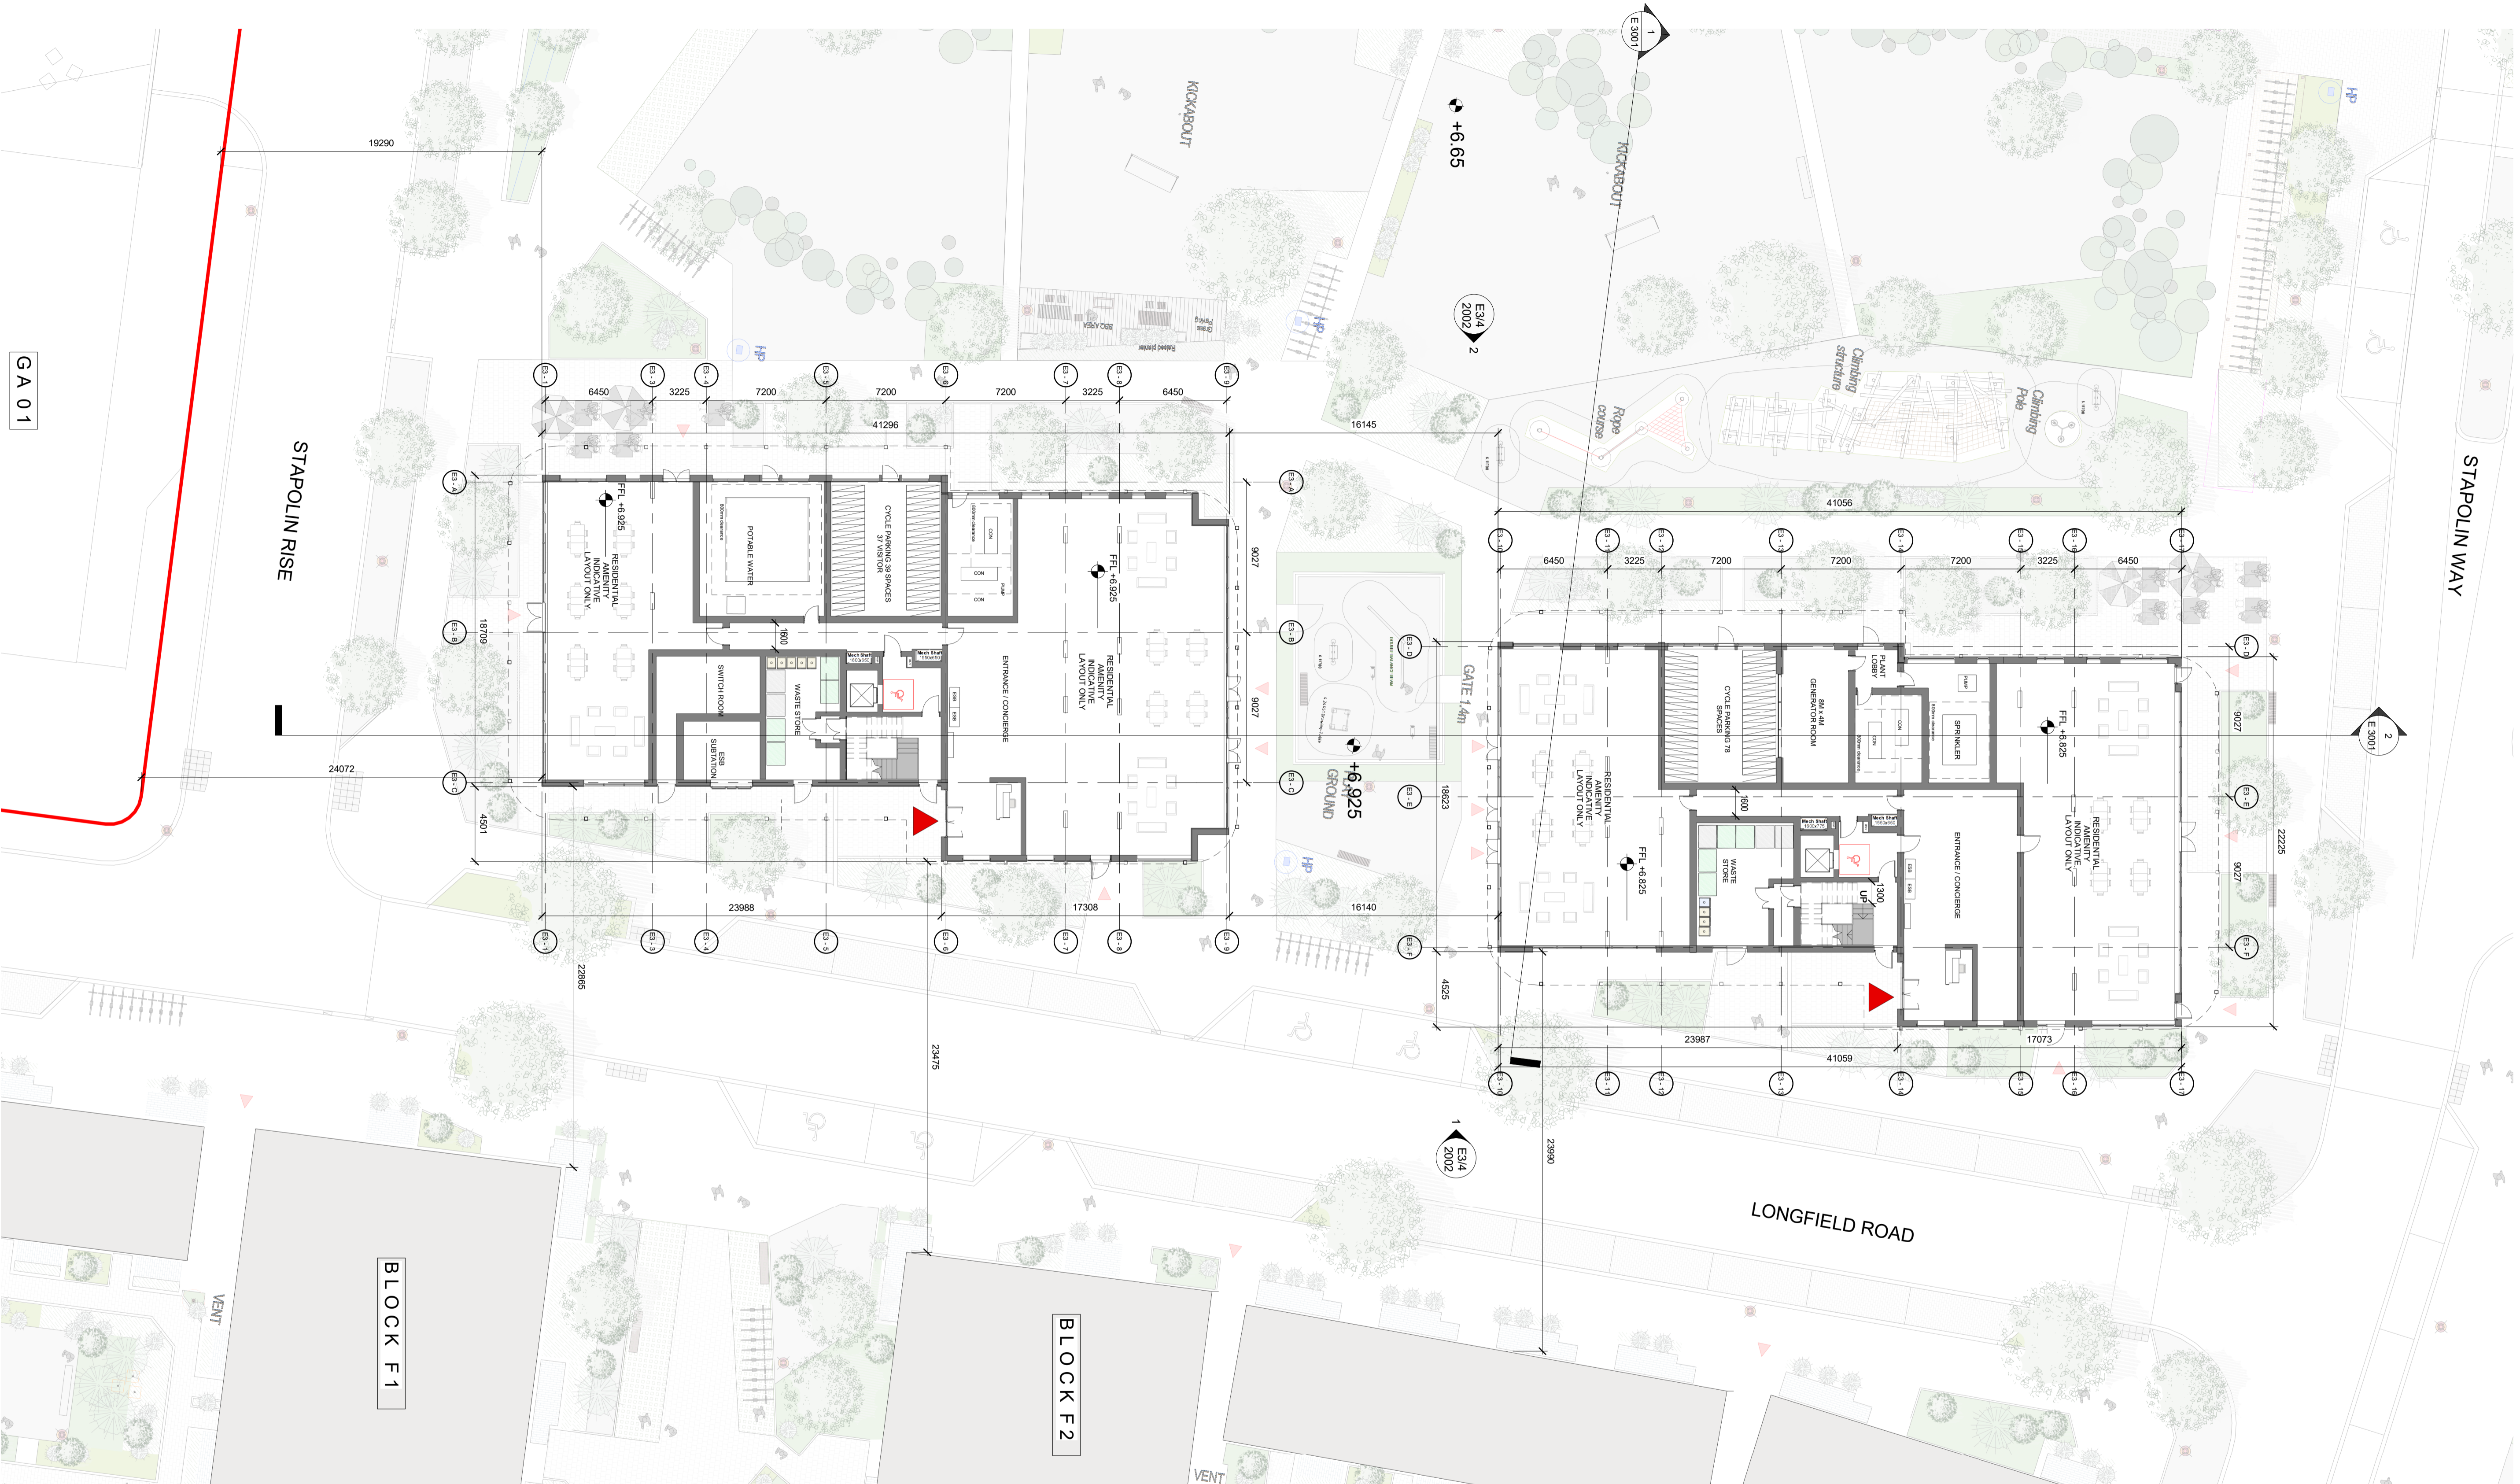




GA 01

BLOCK F1

BLOCK F2

LONGFIELD ROAD

ALL DIMENSIONS TO BE CHECKED ON SITE  
NO DIMENSIONS TO BE SCALED FROM THIS DRAWING  
DRAWING IS TO BE READ IN CONJUNCTION WITH RELEVANT CONSULTANT'S DRAWINGS

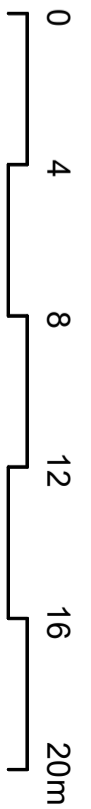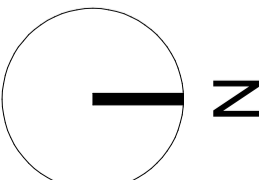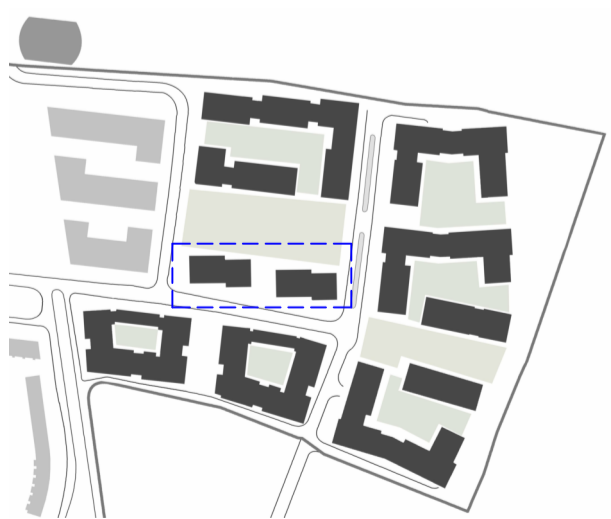

NOTE

Refer to landscape Architect's information for landscape details  
Refer to civil engineer's drawings for all drainage information

**GENERAL ARRANGEMENT LEGEND**

- SITE BOUNDARY
- ADJOINING LANDS UNDER OWNERSHIP OF APPLICANT
- ▲ 1 Ref ELEVATION CALLOUT
- ROOM TAG ROOM TAG
- ▲ SPOT ELEVATION ABOVE DATUM
- ▲ PROPOSED BUILDING ENTRANCE POINTS
- ▲ PROPOSED UNIT ENTRANCE POINT
- PROPOSED LETTER BOX LOCATIONS

REV	DATE	ISSUED FOR PLANNING DESCRIPTION	RD	RC
P01	18/06/2021	ISSUED FOR PLANNING		

**ISSUED FOR PLANNING APPROVAL**

CLIENT  
THE SHORELINE PARTNERSHIP

PROJECT  
PROJECT SHORELINE BALDOYLE GA03

DRAWING  
BLOCK E3 & E4 PROPOSED GROUND FLOOR PLAN

PROJECT NUMBER	DATE	
950659	18/06/2021	
SCALE @ A1	DRAWING CHECKED	
1:200	HC/ND	
STATUS CODE	DRAWING NUMBER	REVISION
A1	950659-P-E3-1000	P01

**Henry J Lyons**

Architectural + Interiors  
+353 1 888 333  
info@henryjlyons.com  
51-54 Pearse Street  
Dublin D02 X466