



ALL DIMENSIONS TO BE CHECKED ON SITE
NO DIMENSIONS TO BE SCALED FROM THIS DRAWING
DRAWING IS TO BE READ IN CONJUNCTION WITH RELEVANT CONSULTANTS DRAWINGS

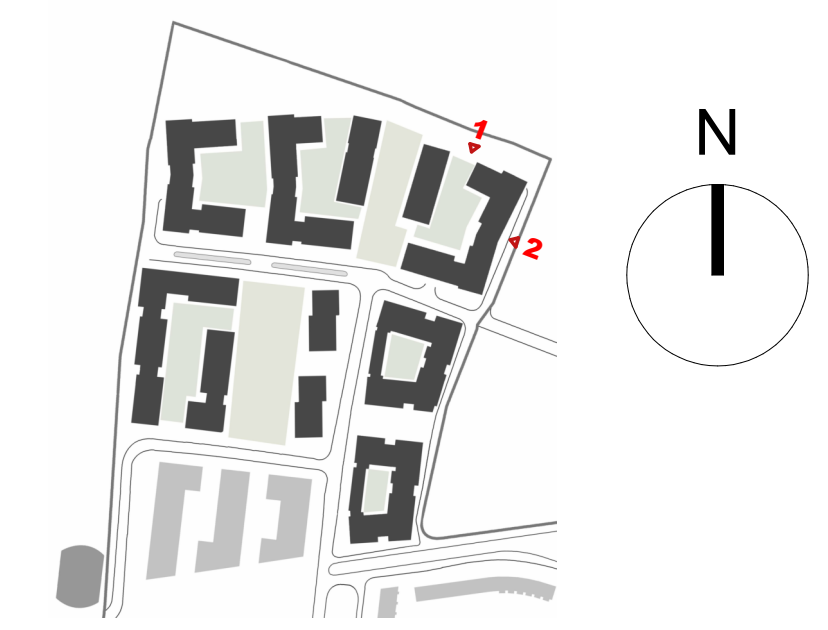


1 NORTH ELEVATION
1:200

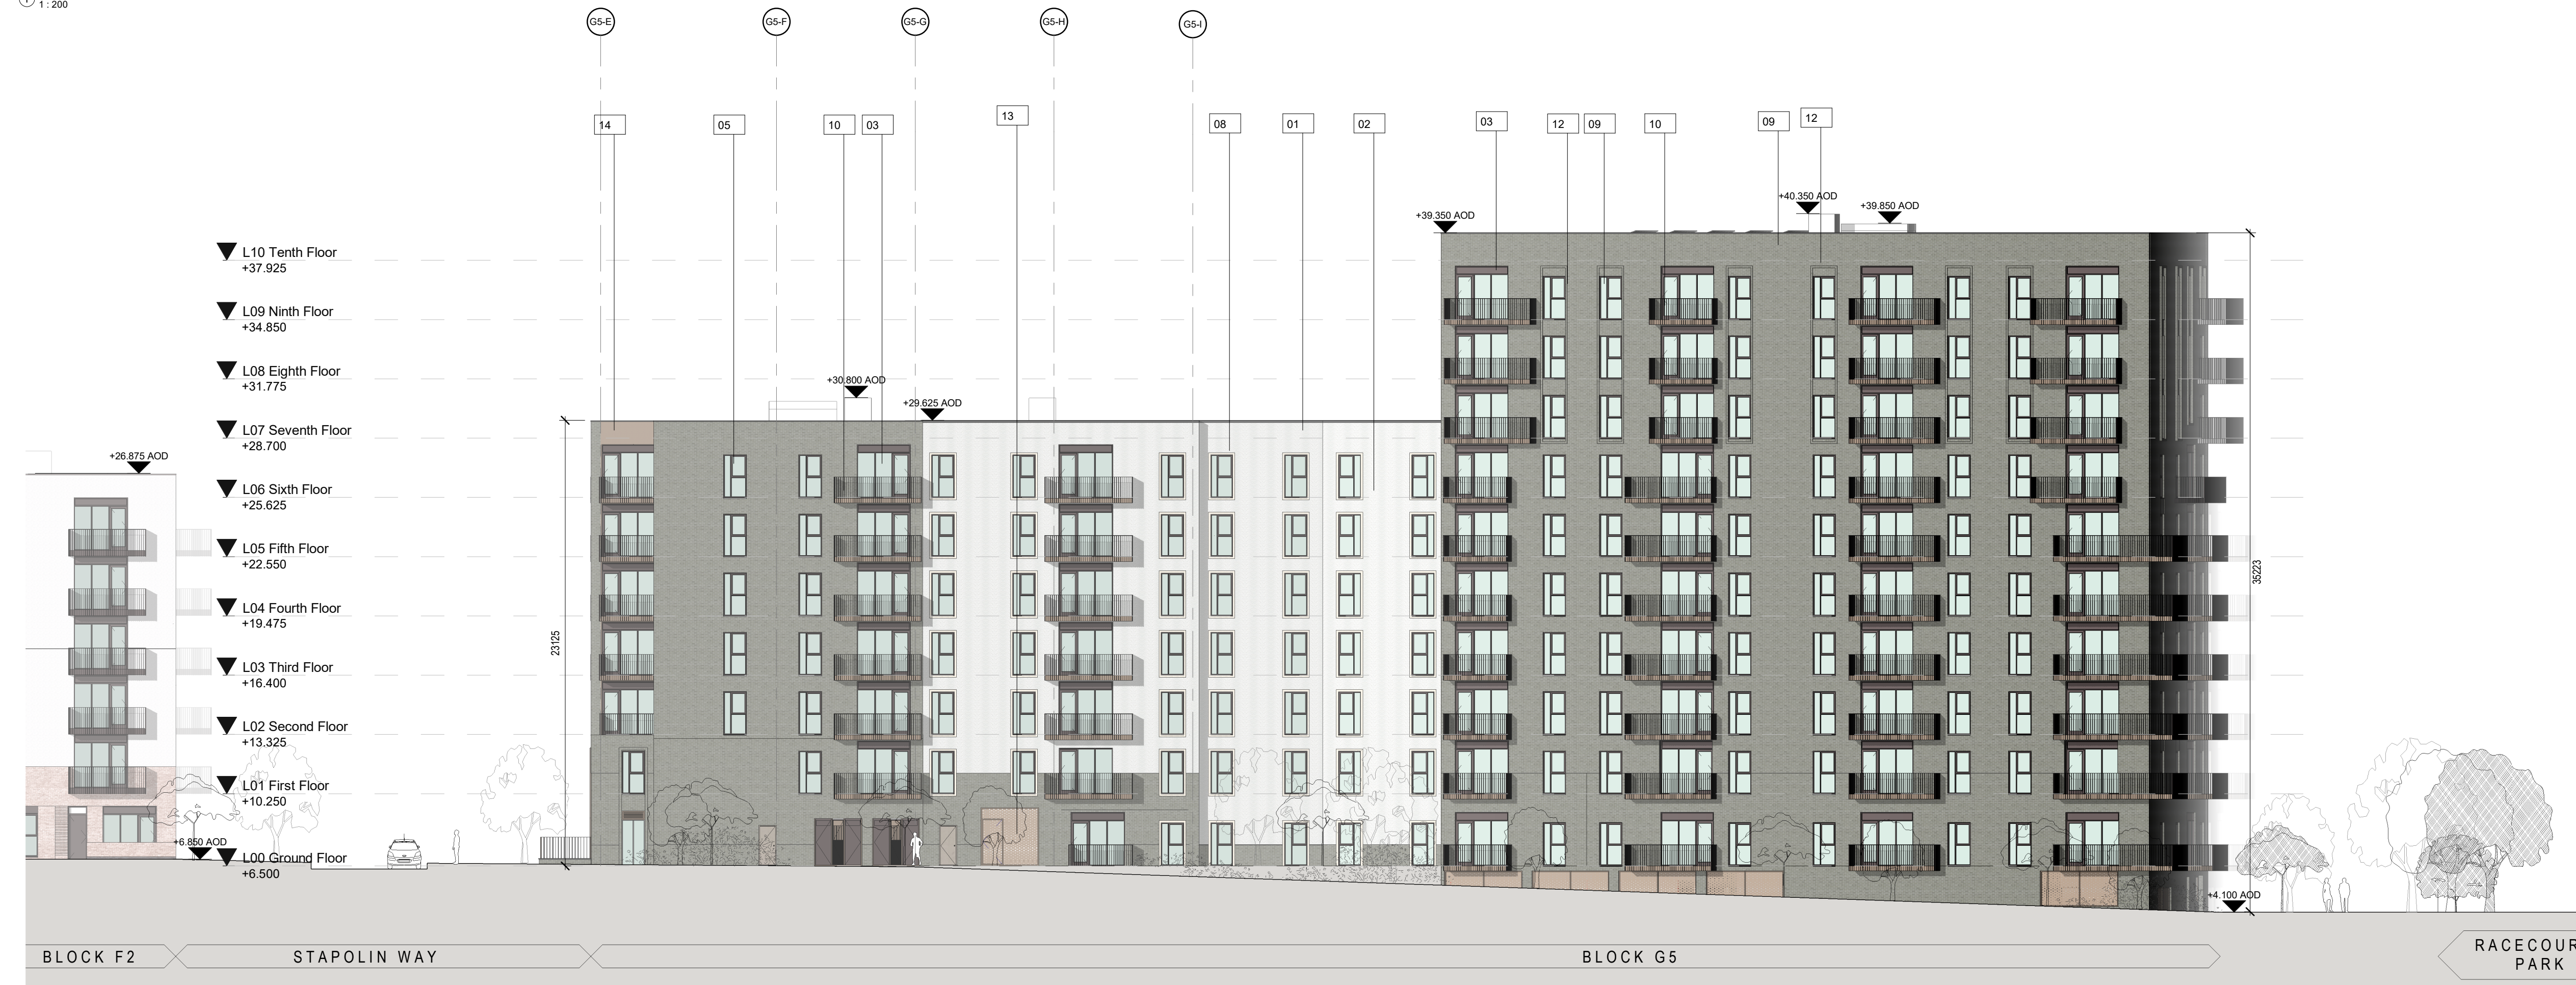

2 EAST ELEVATION
1:200

KEYNOTE LEGEND	
KEY VALUE	DESCRIPTION
01	PPC PARAPET CAPPING COLOUR TBC
02	WET DASH RENDER
03	BALCONY DOOR SYSTEM WITH INTEGRATED VENTILATION PANEL
04	COLOURED RENDER SYSTEM
05	COMPOSITE FRAMED WINDOW SYSTEM
06	SOLDER COURSE SPANDREL BRICK PANEL
07	PPC METAL FLAT BAR BALUSTRADE, RAL TBC
08	SMOOTH RENDER SURROUND
09	DARK GREY-BROWN FACING BRICK
10	SELF SUPPORTING METAL BALCONY SYSTEM TO SELECTED FINISH
11	PPC METAL BALCONY POSTS TO SELECTED FINISH
12	EXPRESSED BRICK SURROUND DETAIL
13	PPC EXPANDED METAL MESH PANEL TO BIKE STORE/CAR PARK, RAL TBC
14	PPC METAL EXPRESSED WINDOW SURROUND/CLADDING RAL TBC
15	MEDIUM LIGHT GREY FACING BRICK
16	GLAZED CURTAIN WALL SYSTEM
18	LIGHT PINK FACING BRICK
21	METAL BROWN WALL CLADDING

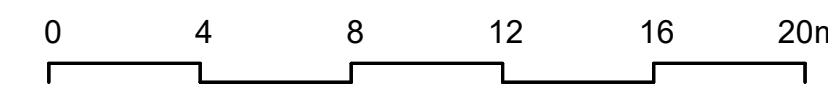

REV	DATE	DESCRIPTION	CKH	RC	DRN
P01	18/06/2021	ISSUED FOR PLANNING		RD	RC

STATUS CODE DESCRIPTION
ISSUED FOR PLANNING APPROVAL

CLIENT
THE SHORELINE PARTNERSHIP

PROJECT
PROJECT SHORELINE BALDOYLE GA03

DRAWING
**BLOCK G4 / G5
PROPOSED NORTH & EAST ELEVATIONS**

PROJECT NUMBER	DATE	
950659	18/06/2021	
SCALE@ A1:	DRAWN/CHECKED:	
1:200	HC/ RD	
STATUS CODE:	DRAWING NUMBER	REVISION
A1	950659-P-2002	P01

Henry J Lyons

Architecture + Interiors
henrylyons.com
+353 1 888 3333
info@henrylyons.com
51-54 Pearse Street
Dublin D02 KA66