


- NOTES:
1. THE ENCLOSED DESIGN IS FOR PLANNING PURPOSES ONLY AND NOT FOR CONSTRUCTION. EQUIPMENT LOCATIONS ARE INDICATIVE ONLY AND ARE SUBJECT TO CHANGE WITHIN BUILDING.
 2. EQUIPMENT AND SOUND WALLS TO BE COLOUR OLIVE-GRAY, RAL 6006.



PLAN

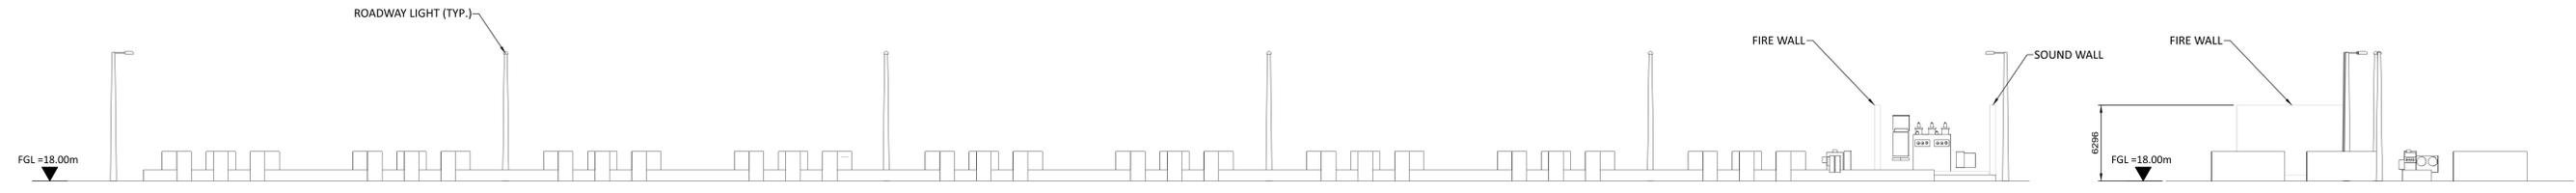

WEST ELEVATION

NORTH ELEVATION

EAST ELEVATION

SOUTH ELEVATION

NOT TO BE USED FOR CONSTRUCTION
 THE DISTRIBUTION AND USE OF THE NATIVE FORMAT CAD FILE OF THIS DRAWING IS UNCONTROLLED. THE USER SHALL VERIFY TRACEABILITY OF THIS DRAWING TO THE LATEST CONTROLLED VERSION.

19/07/2021 02:58 PM
 19/07/2021 02:58 PM
 19/07/2021 02:58 PM

0 18/JUN/2021 ISSUED FOR PLANNING NO DATE REVISIONS AND RECORD OF ISSUE		DRN DES CHK PDE APP			1:200 0 5000 10000 15000 SCALE IN MILLIMETERS	BLACK & VEATCH CORP HEADQUARTERS: 11401 LAMAR AVENUE, OVERLAND PARK, KANSAS, USA		SHANNON LNG LIMITED SHANNON TECHNOLOGY AND ENERGY PARK (STEP) BESS EQUIPMENT AREA (BATTERY STORAGE) PLAN AND ELEVATIONS	PROJECT DRAWING NUMBER 198291-SS-A4079	REV 0
--	--	---------------------	--	--	---	--	--	--	---	----------