






NOTES:

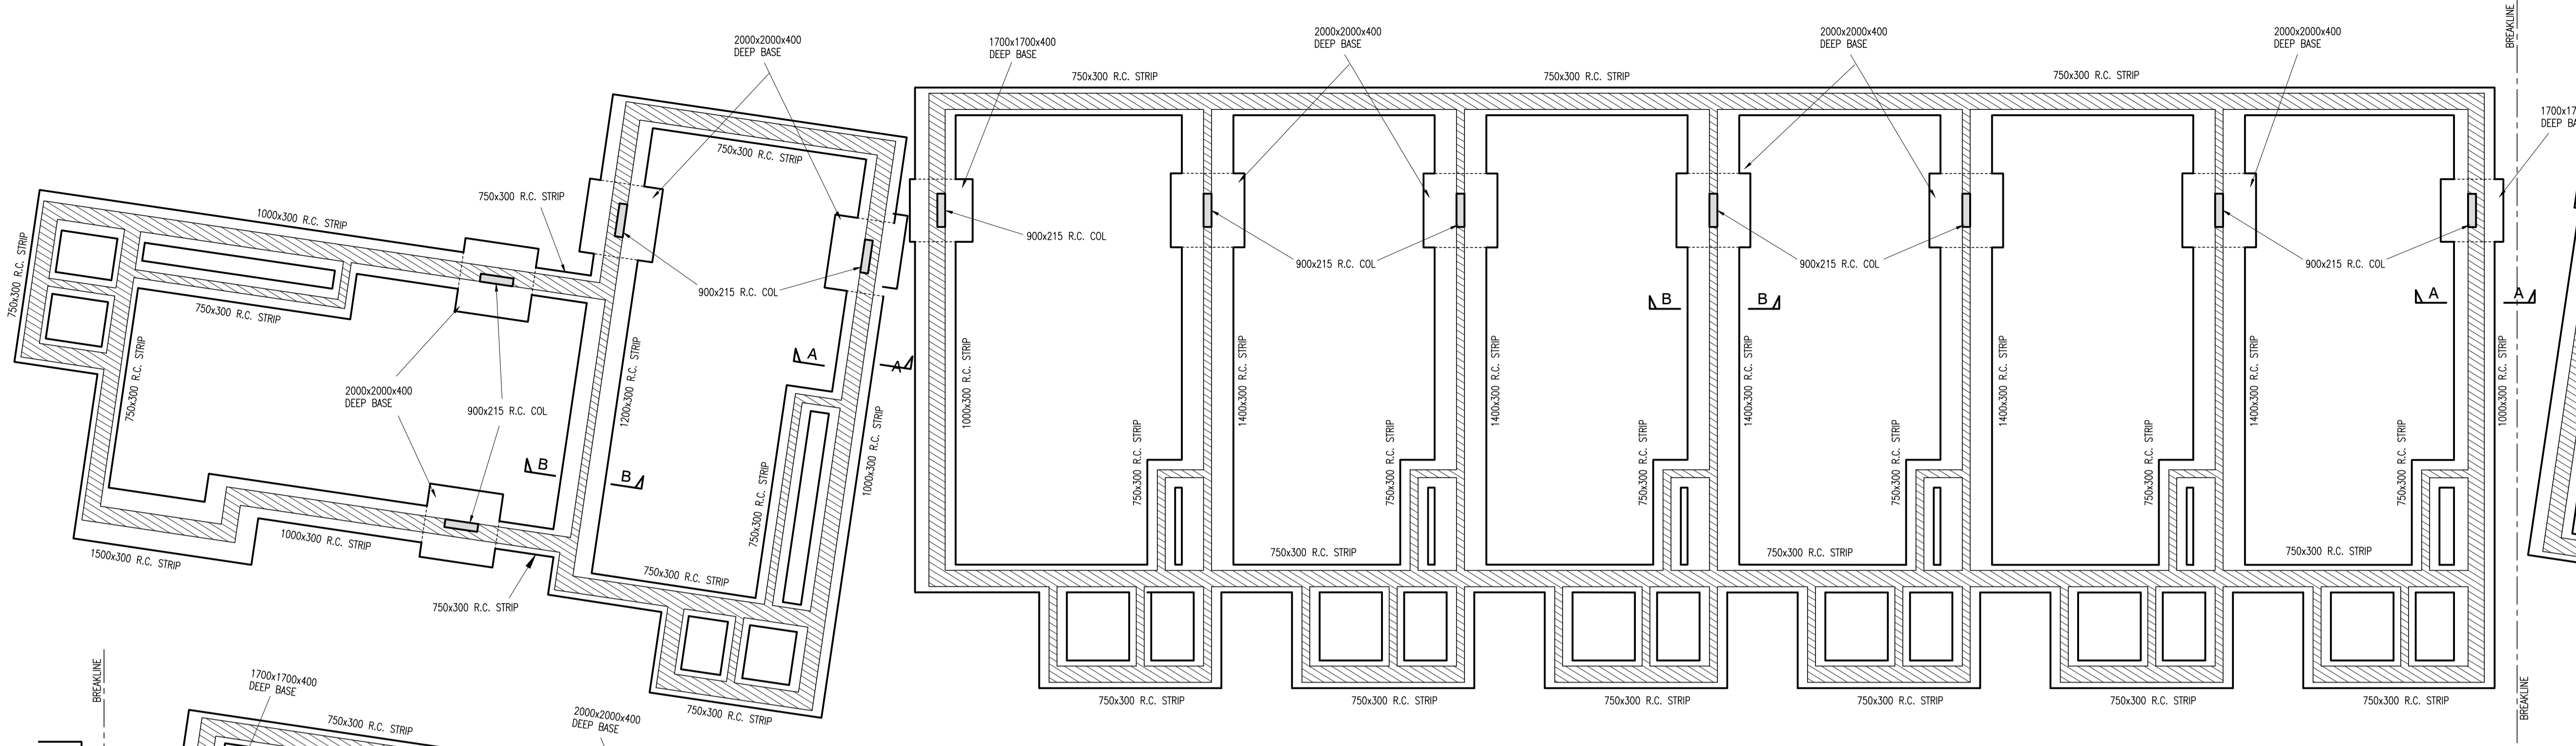


FOUNDATION PLAN (1:100)

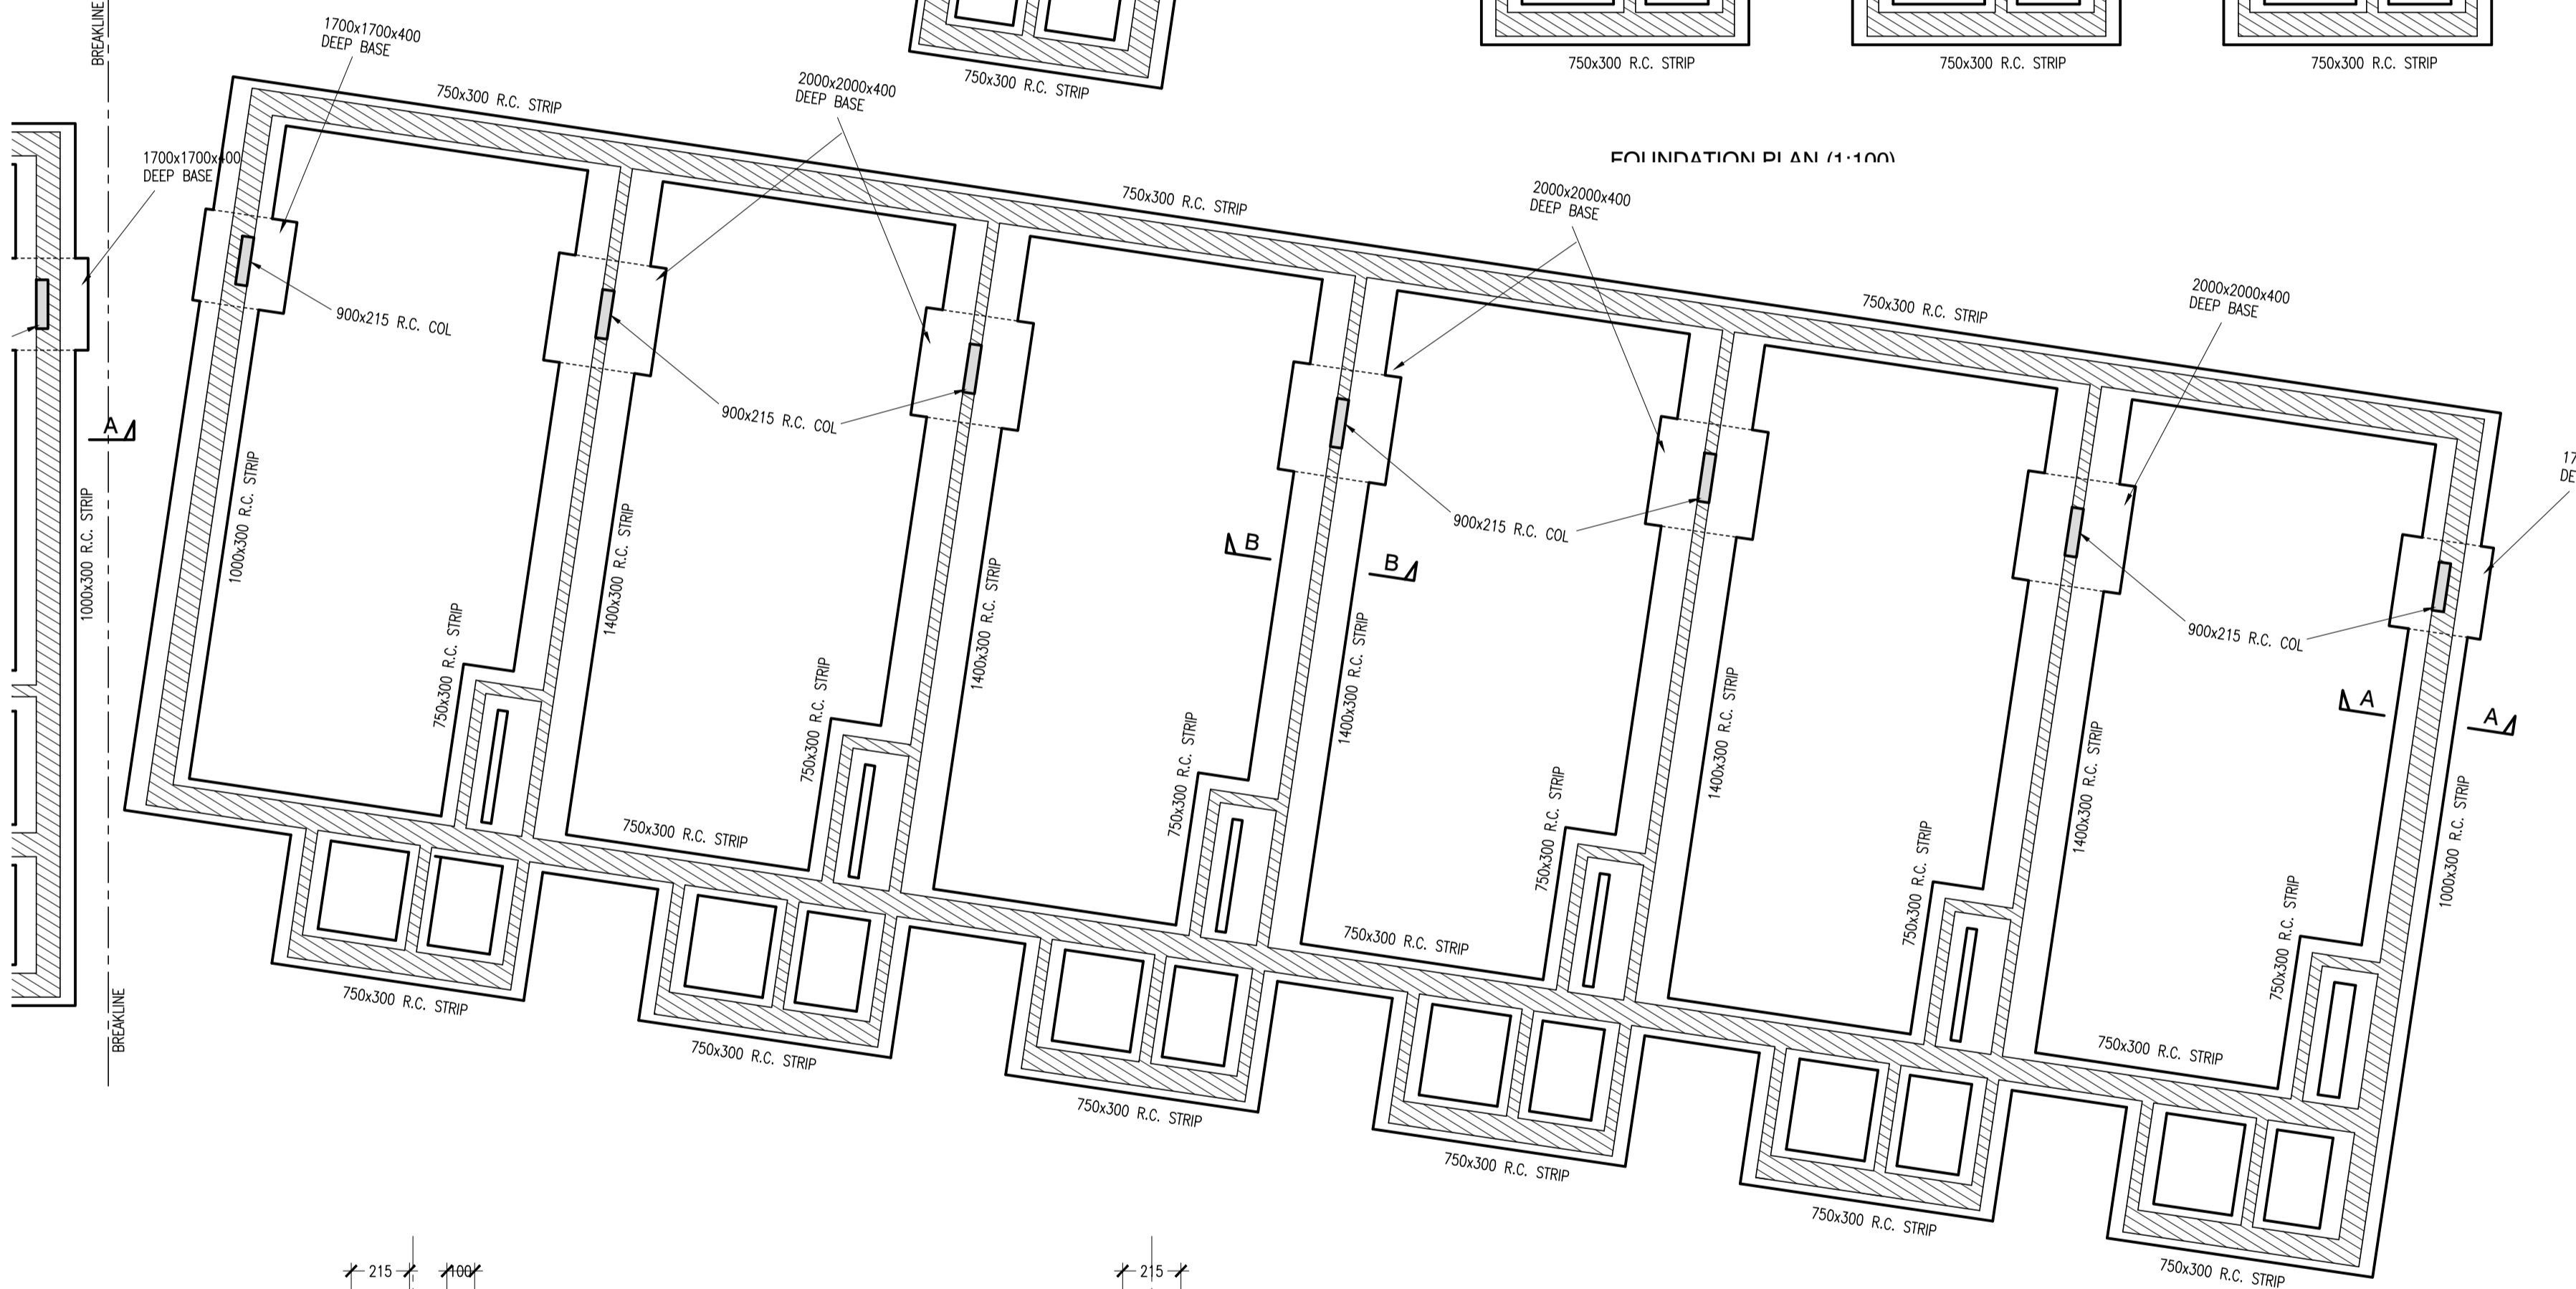

FOUNDATION PLAN (1:100)

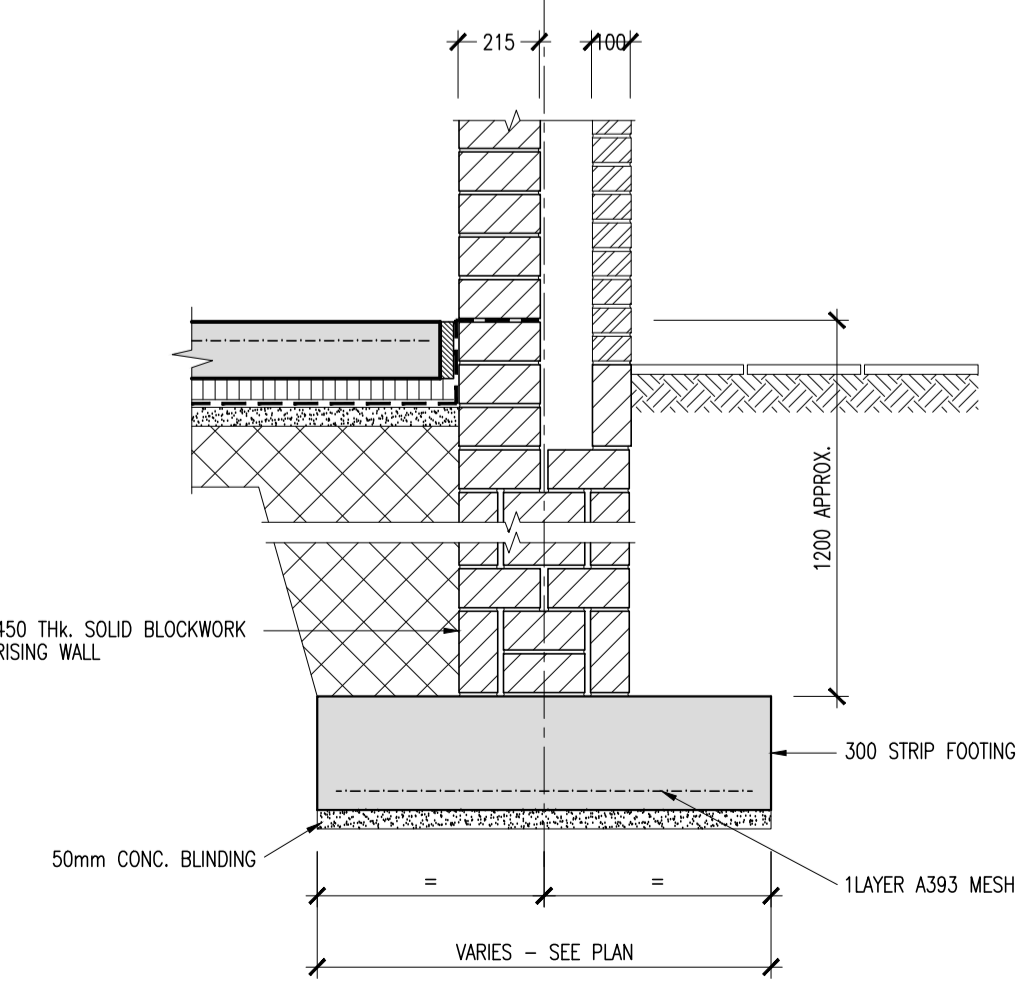

SECTION A-A (1:20)

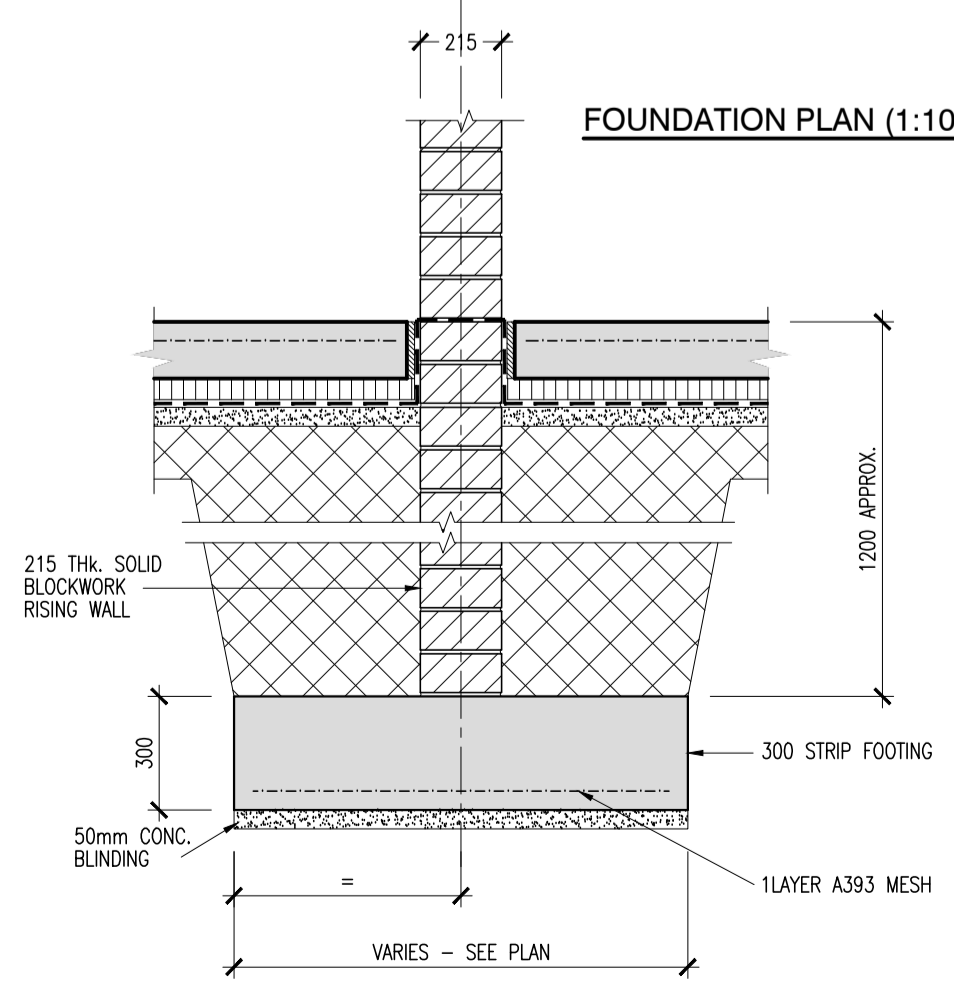


SECTION B-B (1:20)

**GENERAL NOTES:**


1. FOUNDATIONS TO BE SET OUT CENTRALLY TO WALLS/COLUMNS TO WHICH THEY SUPPORT UNLESS NOTED OTHERWISE.
2. ALL EXCAVATIONS FOR FOUNDATIONS TO BE INSPECTED BY DBFL PRIOR TO POURING OF CONCRETE.
3. ALL INTERFERING TANKING, PIPE TRAYS AND D.P.W.A TO ARCHITECTS DETAILS.
4. RADON PROTECTION IN ACCORDANCE WITH ARCHITECTS DETAILS.

**FOUNDATIONS:**

ALL FOUNDATION SECTIONS ARE INDICATIVE AND SUBJECT TO FURTHER SITE INVESTIGATION WORKS CARRIED OUT ON SITE.  
T.O.F. INDICATES TOP OF FOUNDATION LEVEL. FINAL LEVEL SUBJECT TO CONFIRMATION ON SITE.  
FOR SETTING OUT OF ALL WALLS REFER TO ARCHITECTS DRAWINGS.

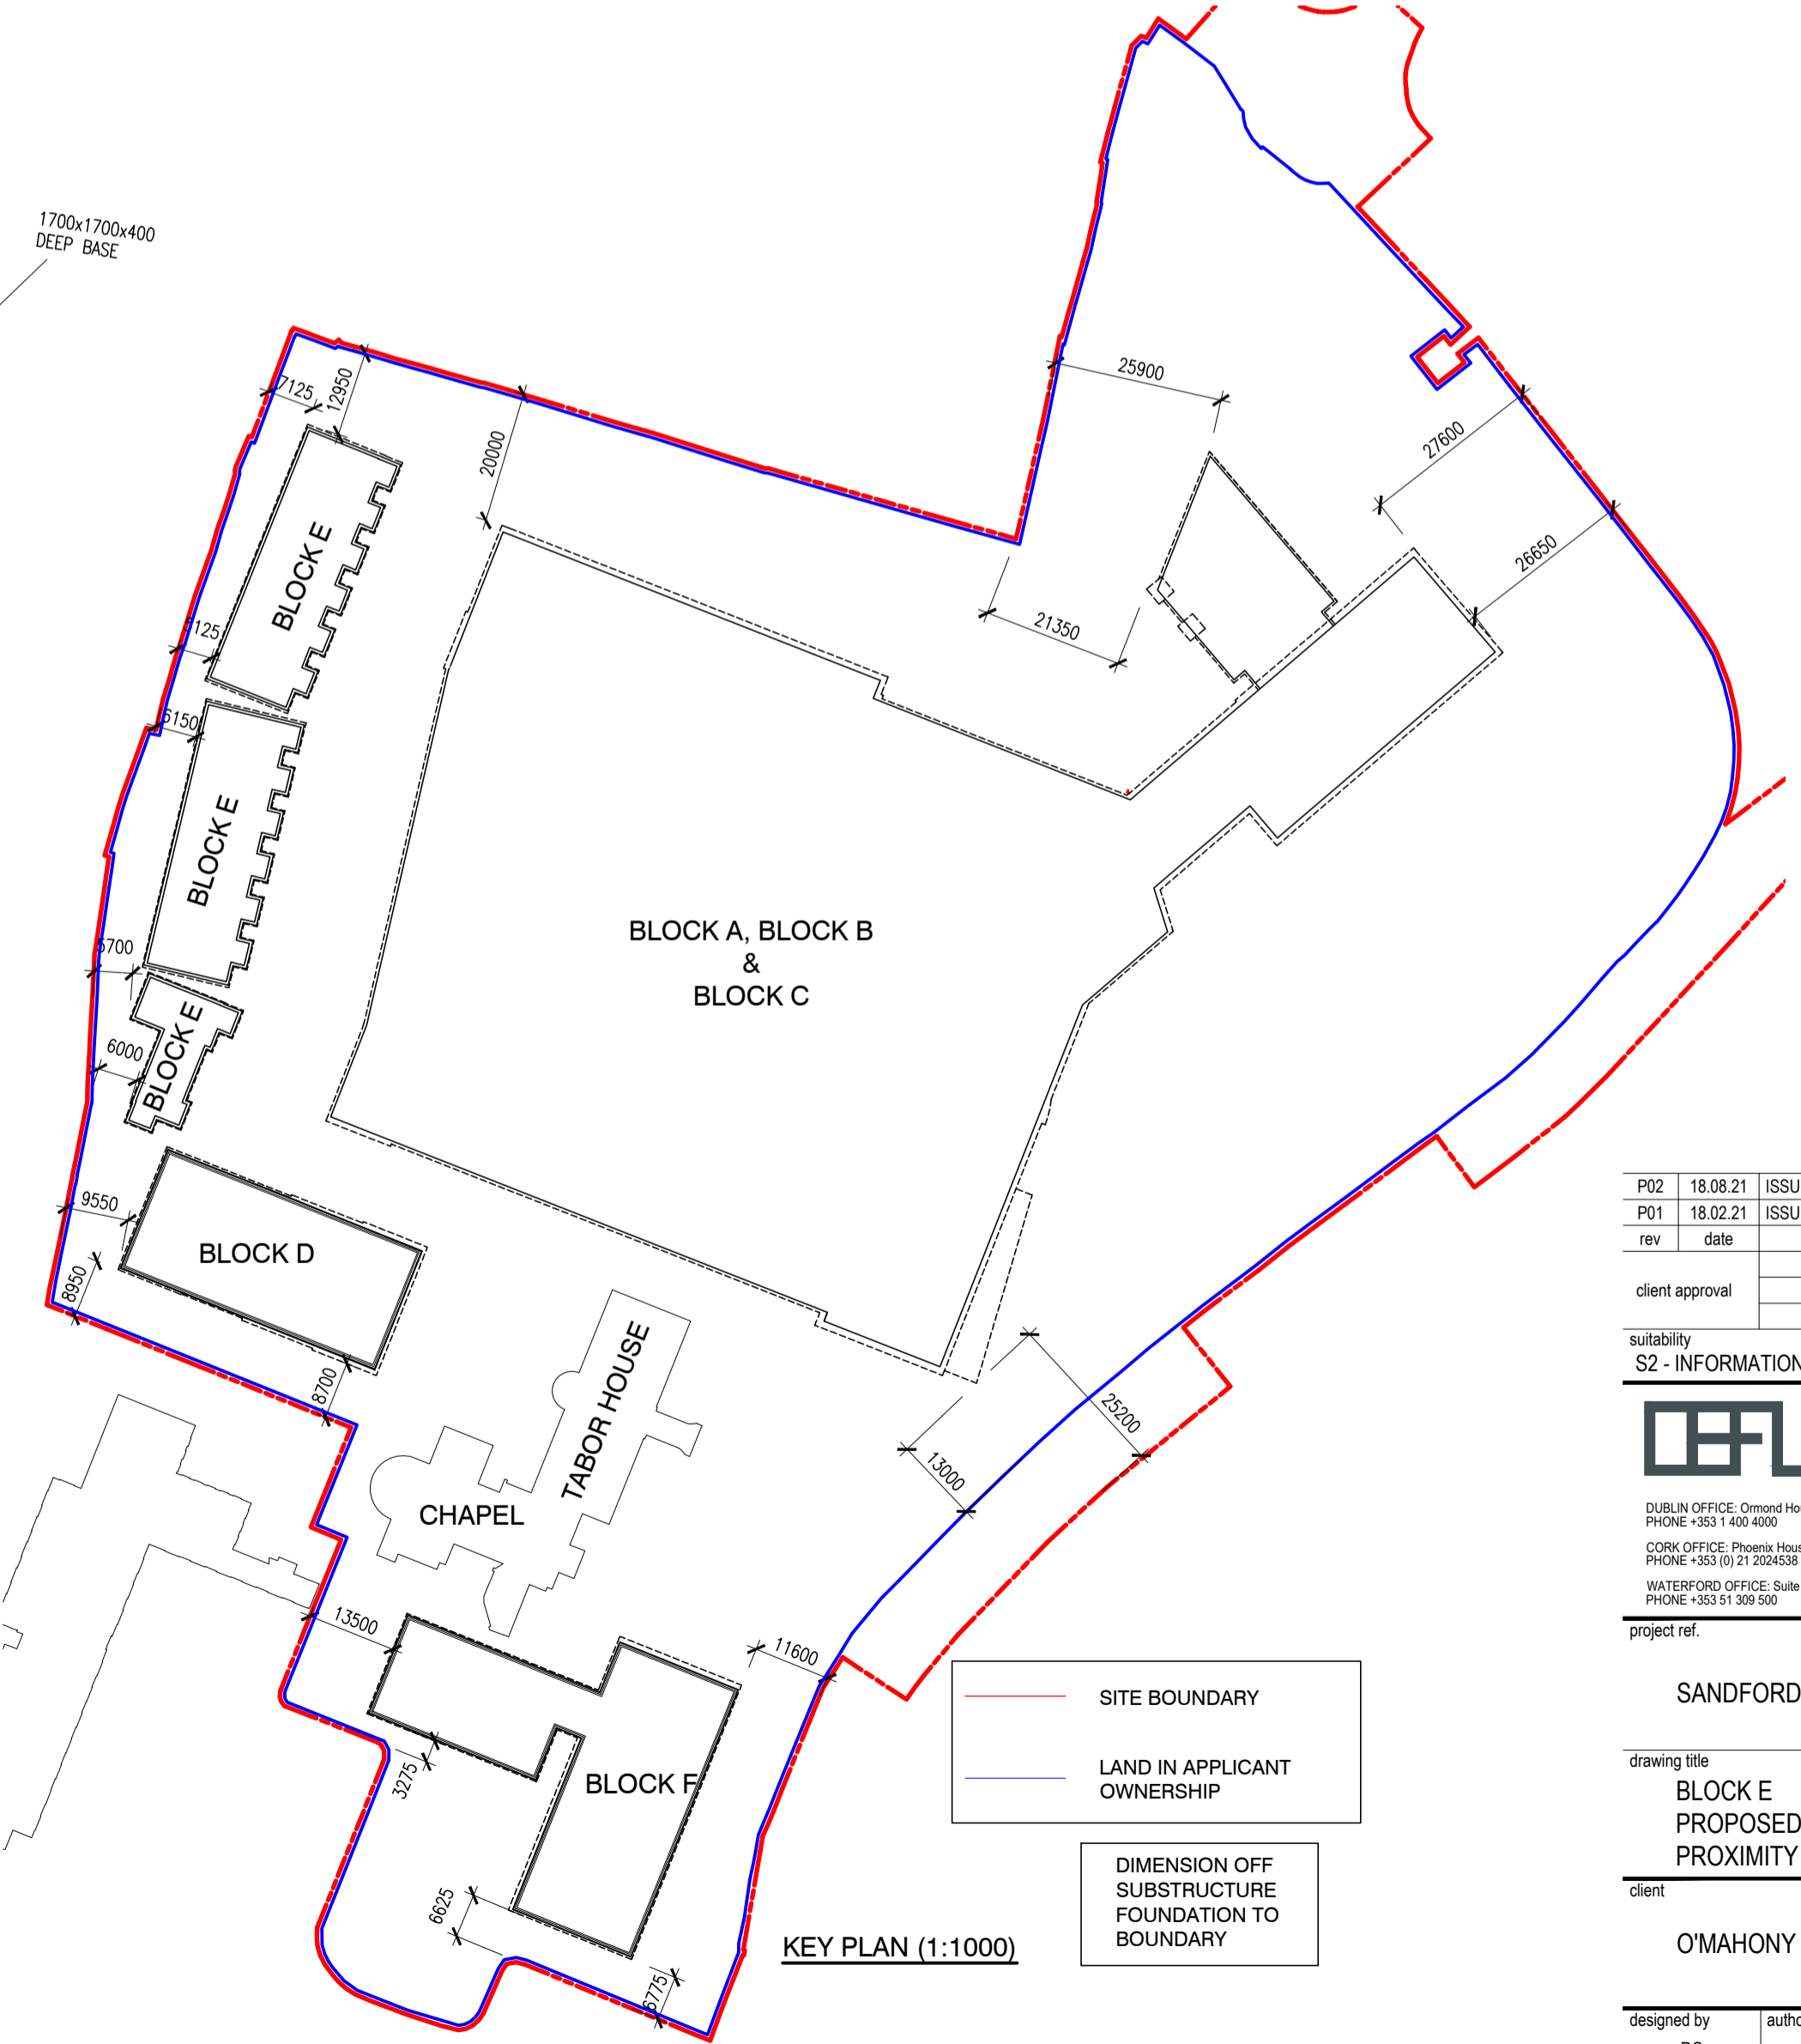

KEY PLAN (1:1000)

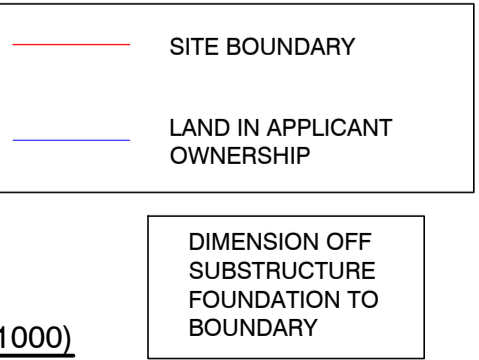

P02	18.08.21	ISSUED FOR INFORMATION	JJK	SK
P01	18.02.21	ISSUED FOR INFORMATION	JJK	SK
rev	date	description	JJK	SK
client approval			by chkd.	
		A - Approved		
		B - Approved with comments		
		C - Do not use		

S2 - INFORMATION      issue purpose INFORMATION

**DBFL Consulting Engineers**  
Civil, Structural & Transportation Engineering  
www.dbfl.ie

DUBLIN OFFICE: Ormond House, Upper Ormond Quay, Dublin 7. D07 W704  
PHONE: +353 1 456 4000

CORK OFFICE: Phoenix House, Monahan Road, Cork. T12 H1XV  
PHONE: +353 (0) 21 2054538

WATERFORD OFFICE: Suite 10 The Arkun, Maritime Gate, Canada Street, Waterford. X91 W028  
PHONE: +353 51 309 500

project ref.

SANDFORD ROAD, MILLTOWN

drawing title  
**BLOCK E  
PROPOSED FOUNDATION PLAN  
PROXIMITY TO SITE BOUNDARY**

client

OMAHONY PIKE ARITECTS

designed by	author	scale	sheet size
RG	JJK	1:100	A1
drawing no.	revision		
190226-DBFL-XX-ZZ-DR-8602	P02		